
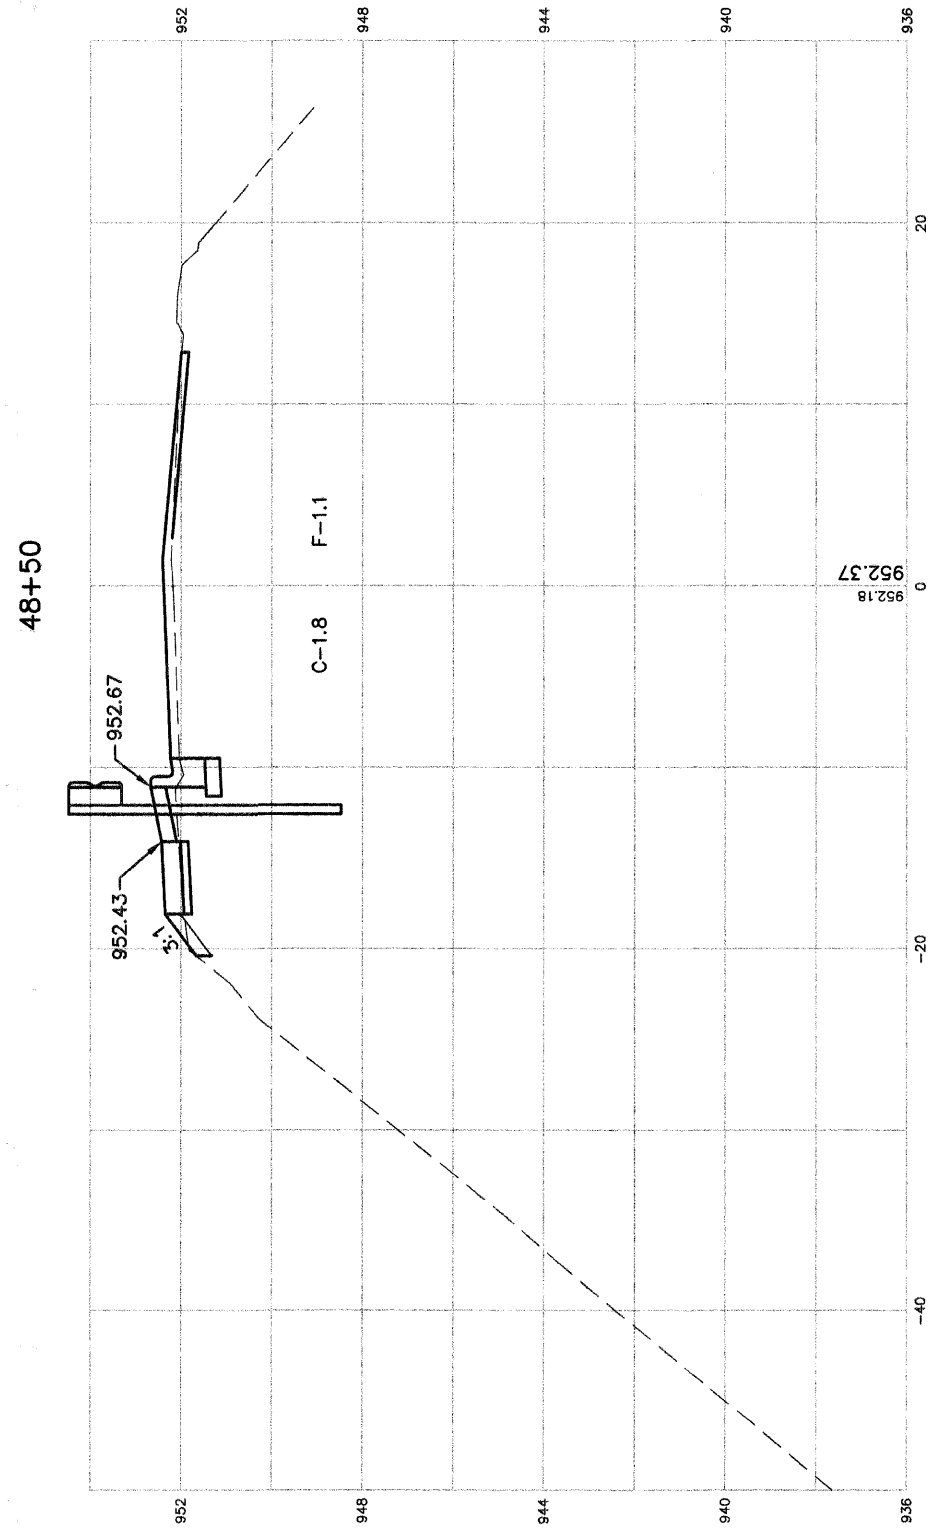


| F.A.U. ROUTE                               | MUNICIPAL SECTION | COUNTY  | TOTAL SHEETS | SHEET NO. |
|--|-------------------|---------|--------------|-----------|
| 033  | 08-00109-00-RS    | McHENRY | 32           | 13        |
| CROSS SECTIONS STA. 48+50 TO STA. 49+00    |                   |         |              |           |
| F.H.W.A. REG.5 ILLINOIS CONTRACT NO. 63169 |                   |         |              |           |

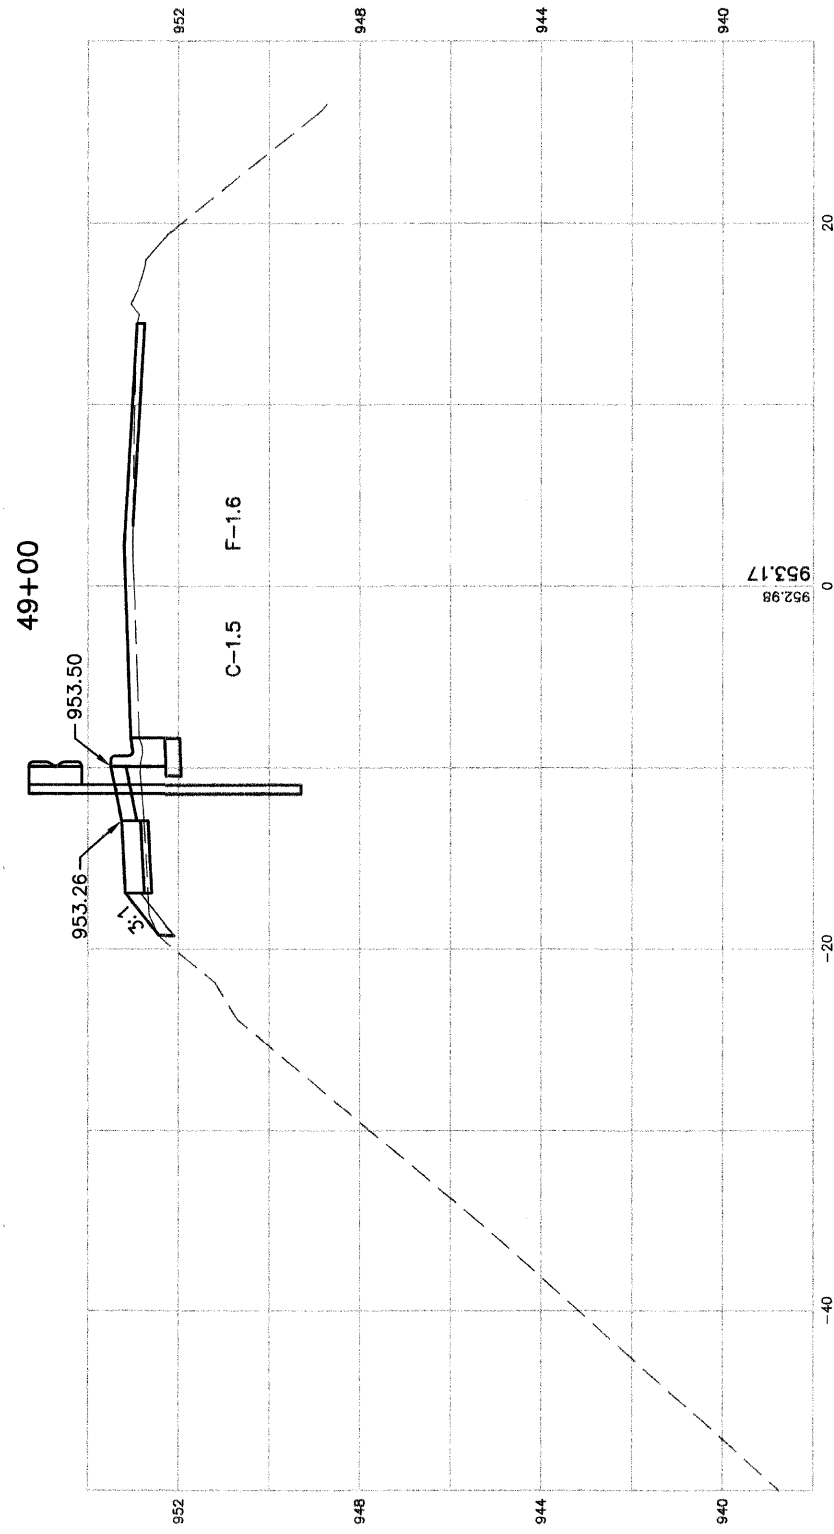

SOUTH STREET

SCALE: 1"=5' HORIZONTAL  
 1"=2' VERTICAL