



F.A.U. ROUTE	MUNICIPAL SECTION	COUNTY	TOTAL SHEETS	SHEET NO.
033	08-00109-00-RS	McHENRY	32	16
CROSS SECTIONS STA. 4+50 TO STA. 6+50				
F.H.W.A. REG.5 ILLINOIS CONTRACT NO. 63169				


6+50

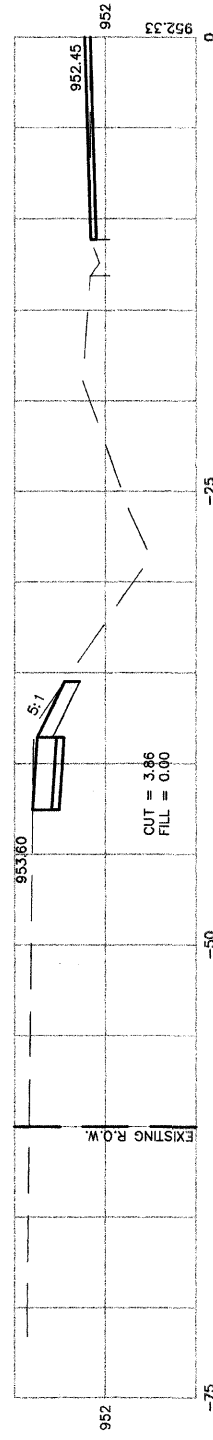


6+00

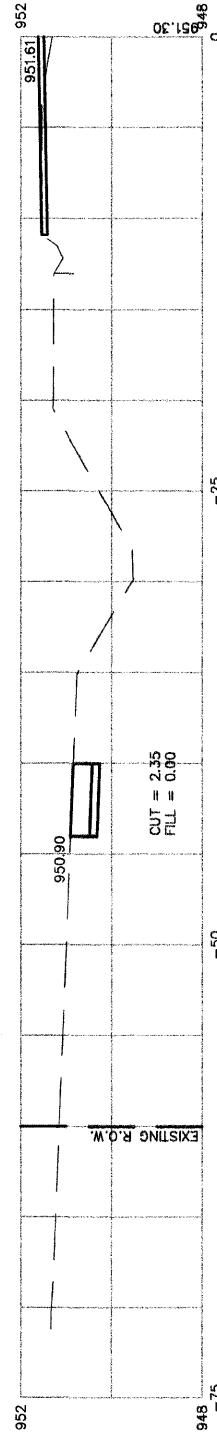


5+50

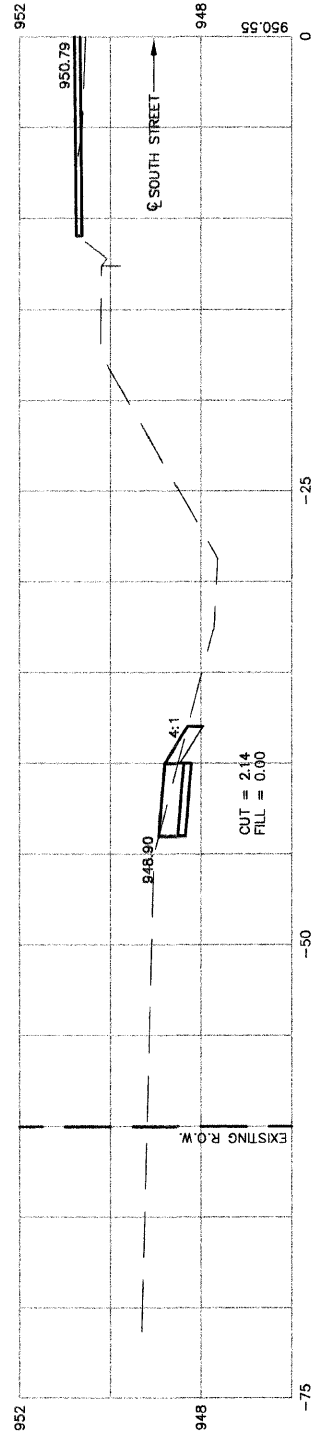

5+00

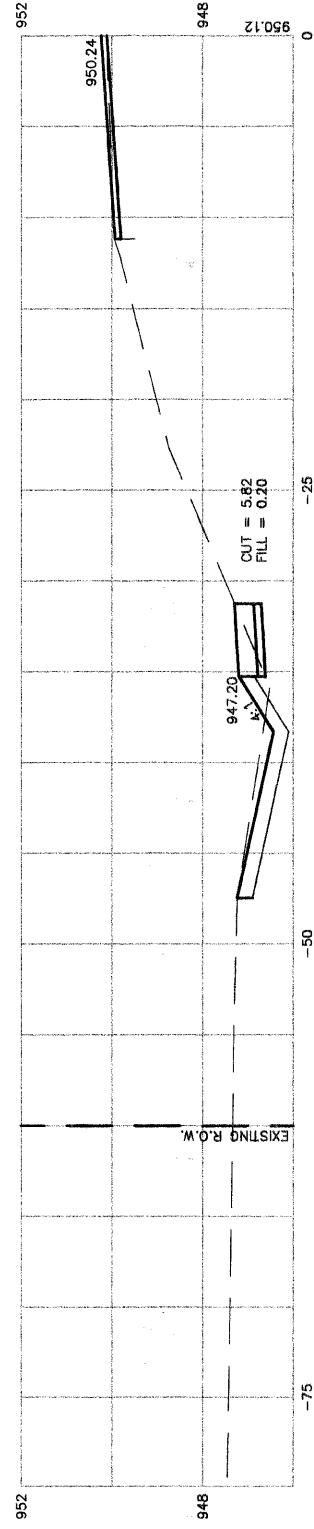

4+50

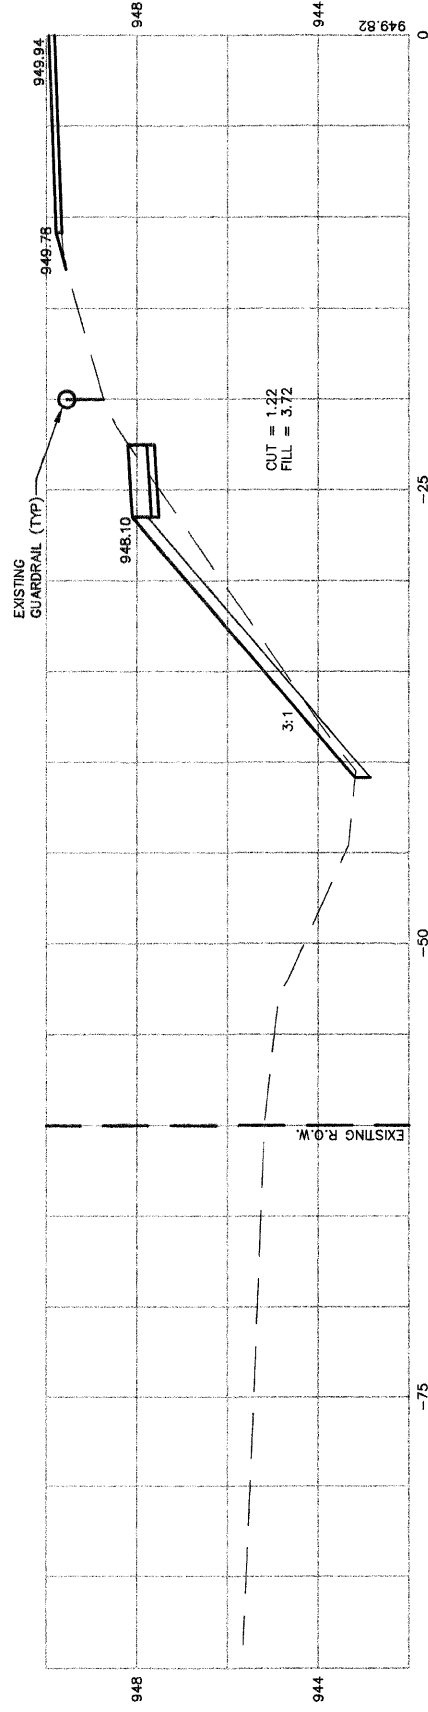

SOUTH STREET

SCALE: 1"=5' HORIZONTAL
 1"=2' VERTICAL