



F.A.U. ROUTE	MUNICIPAL SECTION	COUNTY	TOTAL SHEETS	SHEET NO.
033	08-00109-00-RS	McHENRY	32	19
CROSS SECTIONS STA. 11+50 TO STA. 13+00				
F.H.W.A. REG.5 ILLINOIS CONTRACT NO. 63169				


13+00

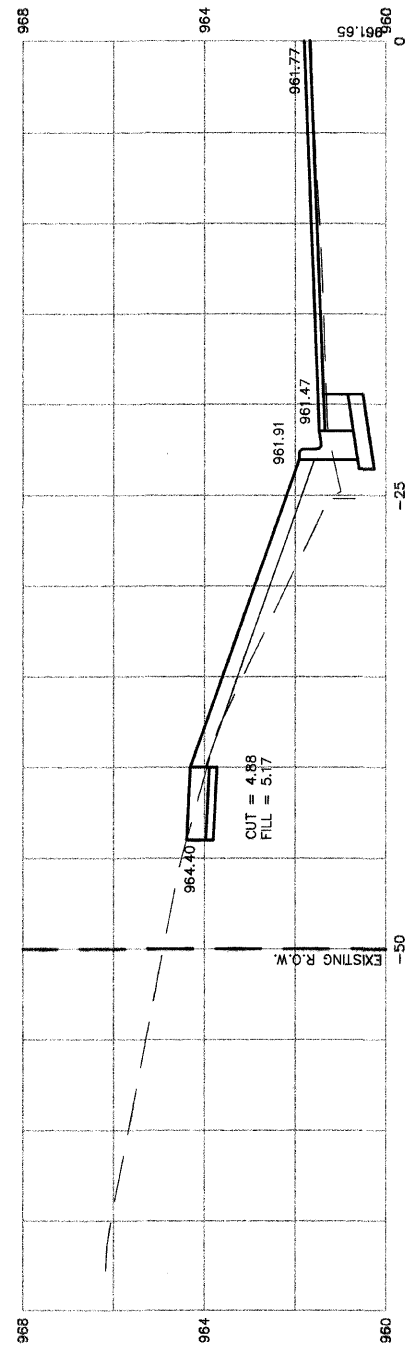


12+50

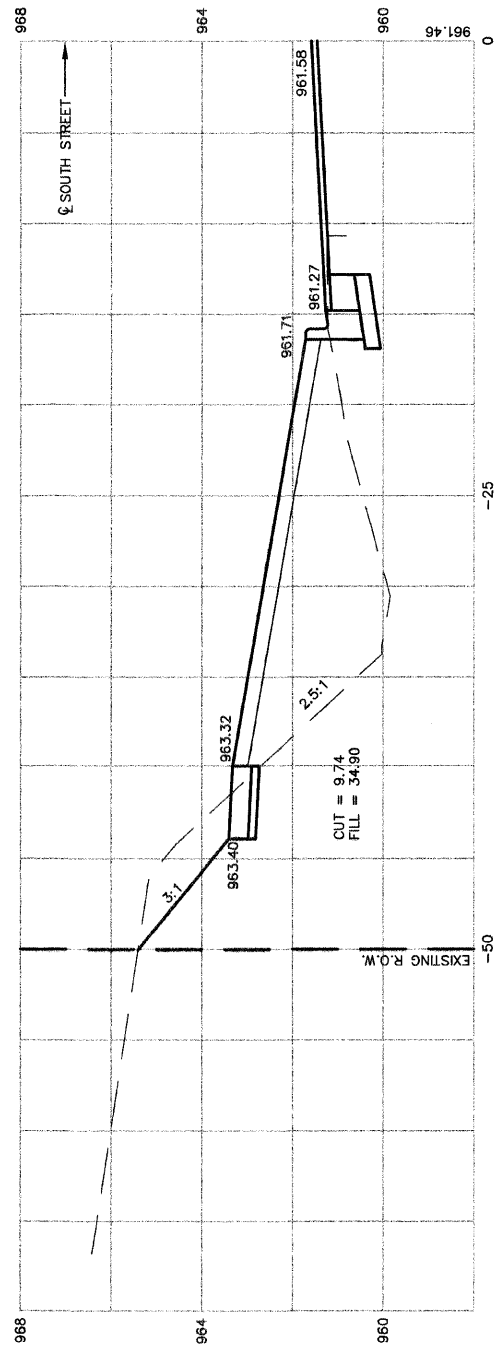

12+00

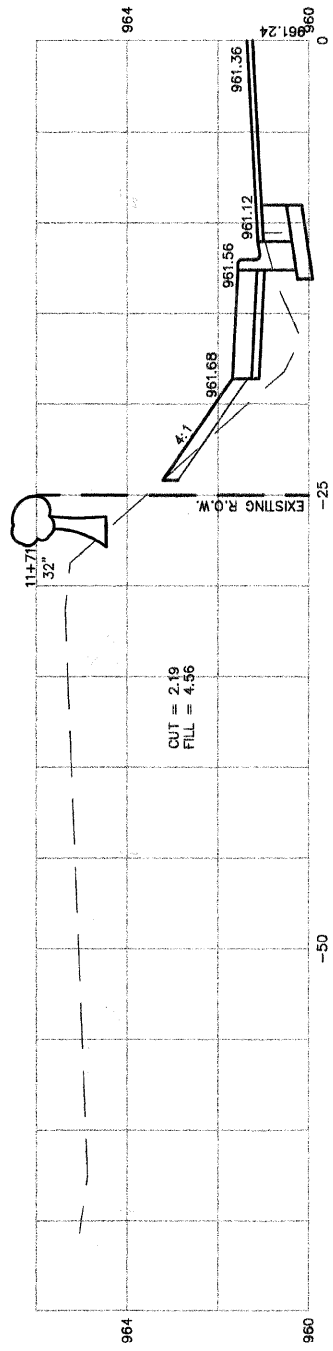

11+50

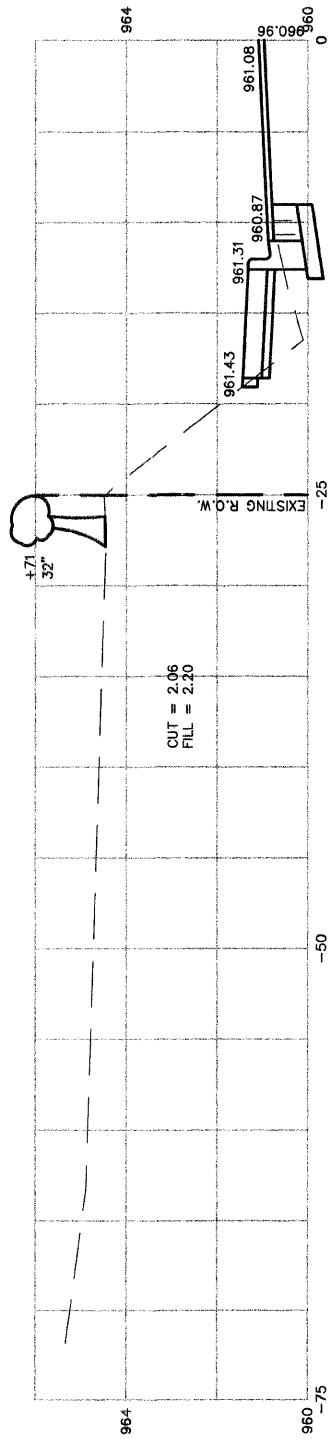

SOUTH STREET

SCALE: 1"=5' HORIZONTAL  
 1"=2' VERTICAL