



F.A.U. ROUTE	MUNICIPAL SECTION	COUNTY	TOTAL SHEET SHTS.	NO.
033	08-00109-00-RS	McHENRY	32	20
CROSS SECTIONS STA. 13+50 TO STA. 15+00				
F.H.W.A. REG.5 ILLINOIS CONTRACT NO. 63169				


15+00

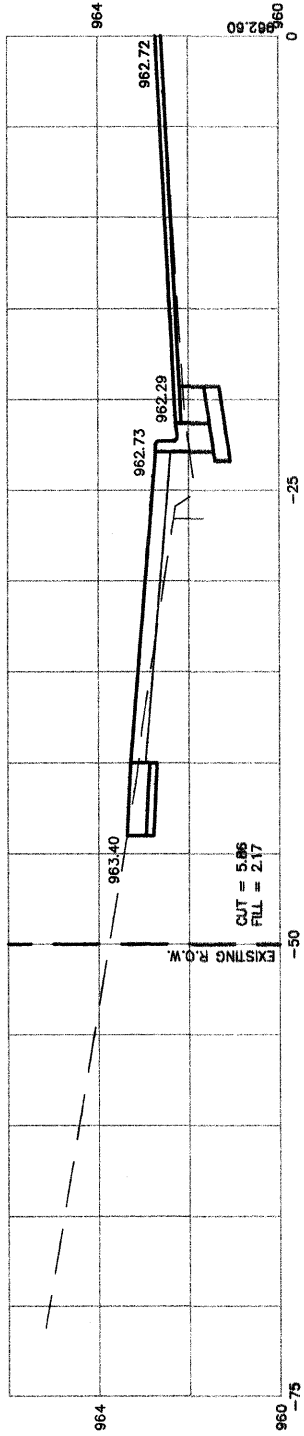


14+50

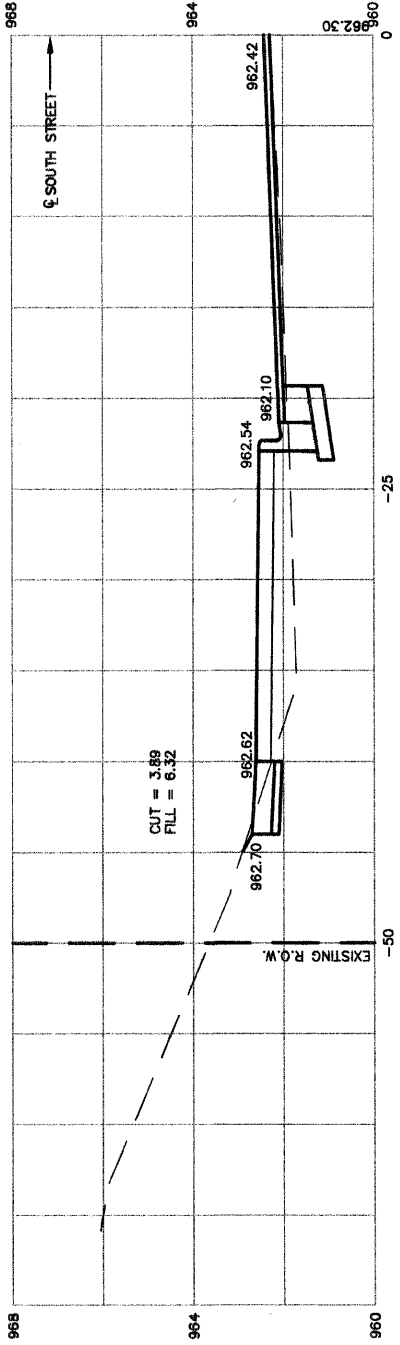


14+00

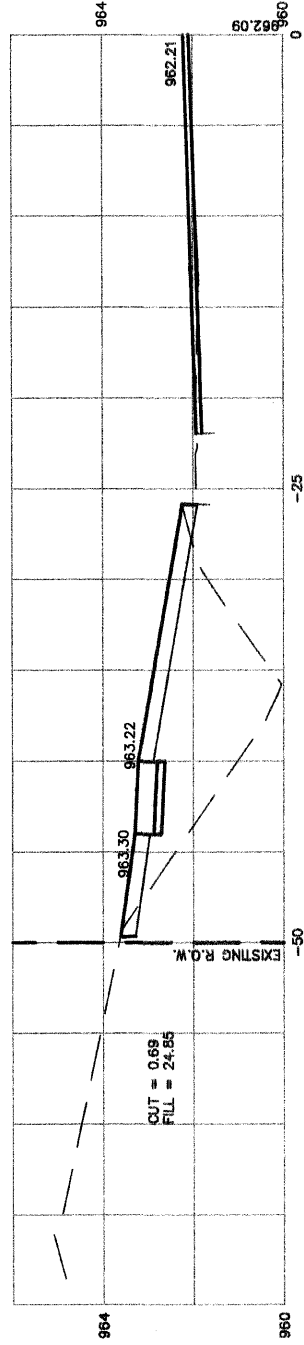

13+60
 & DUVALL DRIVE

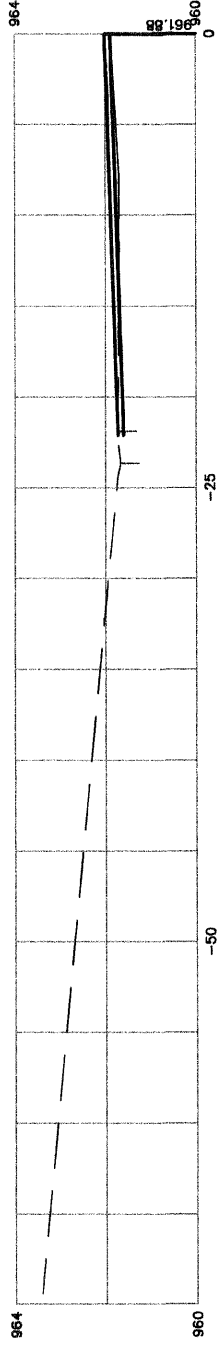

13+50

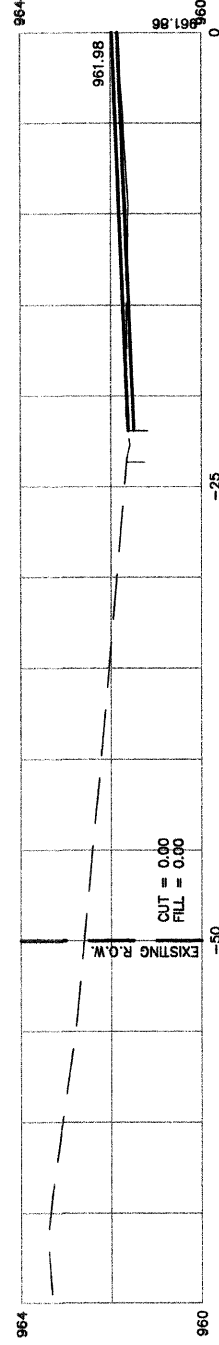

SOUTH STREET

SCALE: 1"=5' HORIZONTAL
 1"=2' VERTICAL