


FAU RTE	SECTION	COUNTY	TOTAL SHEETS	SHEET NO.
FAU 2916	08-00041-00-RS	COOK	14	4
F.H.W.A. REG.	ILLINOIS PROJECT	M-8003(981)		

CONTRACT NO. 63174

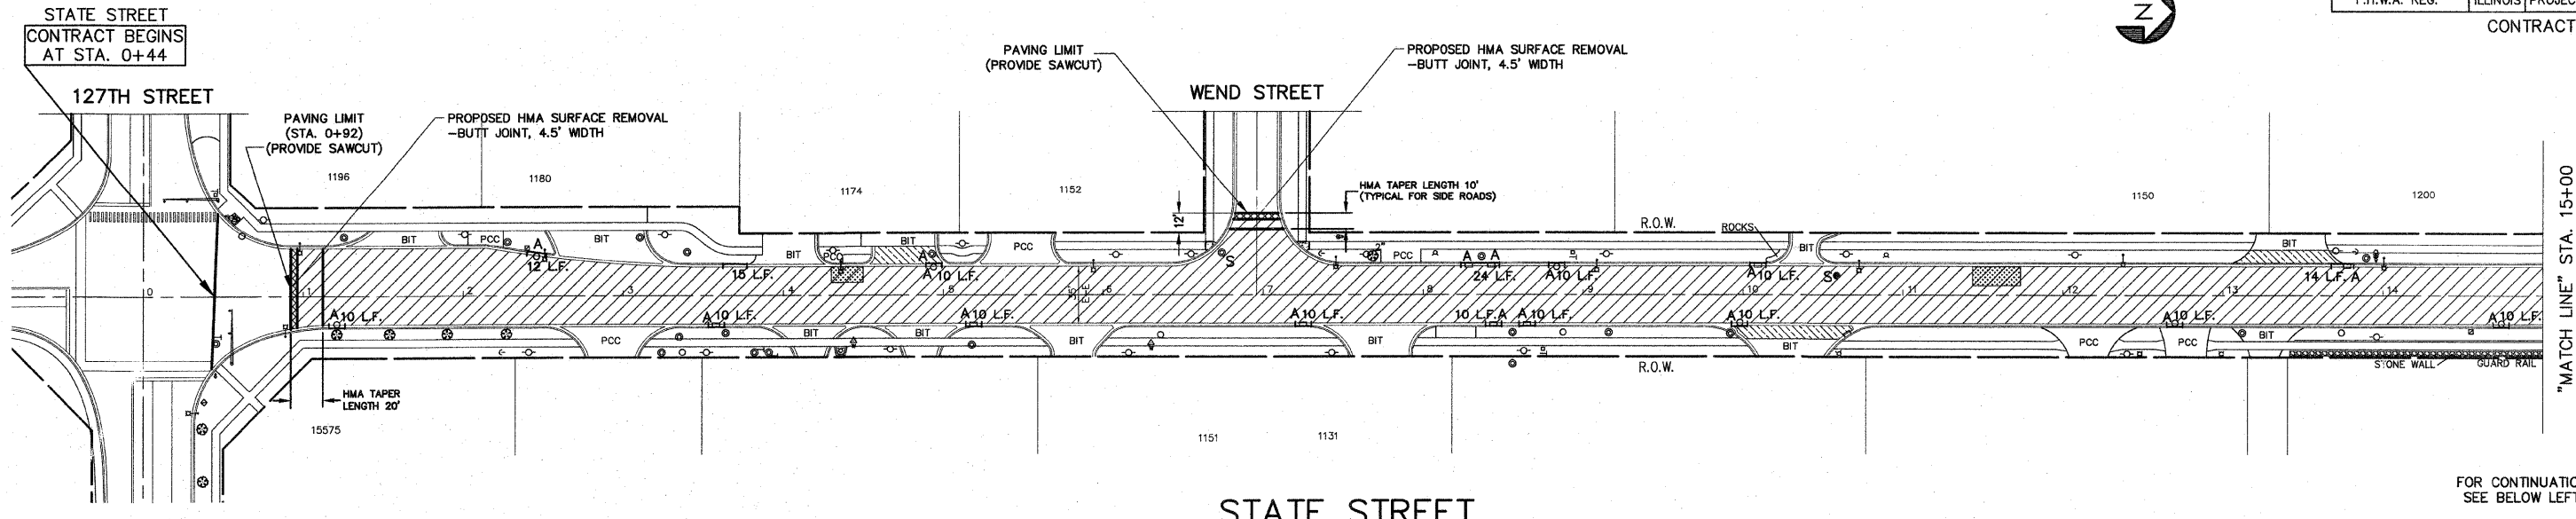

STATE STREET

FOR CONTINUATION
SEE BELOW LEFT


LEGEND

- DENOTES HOT-MIX ASPHALT SURFACE REMOVAL (SEE SHEET 3 FOR SCOPE OF WORK)
- DENOTES HOT-MIX ASPHALT SURFACE REMOVAL-BUTT JOINT, (4.5' WIDTH)
- DENOTES DRIVEWAY PAVEMENT REMOVAL, 3" AND INCIDENTAL HOT-MIX ASPHALT SURFACING, 3"
- DENOTES CLASS D PATCHES, TYPE III-IV, 8", - AS DIRECTED
- DENOTES PCC DRIVEWAY REMOVAL AND REPLACEMENT
- DENOTES P.C. CONCRETE SIDEWALK, 5" REMOVAL & REPLACEMENT, WITH TACTILE STRIP FOR HANDICAP RAMPS PER I.D.O.T. STANDARD 424001-05 (DETECTABLE WARNINGS)

- "A" DENOTES EXISTING VALVE VAULTS, VALVE BOXES, INLETS, CATCH BASINS, MANHOLES AND HANDHOLES TO BE CLEANED, GROUDED, AND ADJUSTED TO GRADE WITH NEW ADJUSTING RINGS. (ALL TOP BANDS OF FALLEN, COMMON OR CONCRETE BRICK TO BE REPLACED WITH PRECAST CONCRETE ADJUSTING RINGS)
- "S" DENOTES EXISTING STRUCTURES TO BE ADJUSTED (SPECIAL) (SEE SHEET 12 FOR DETAIL)
- 8 FT DENOTES COMBINATION CONCRETE CURB & GUTTER REMOVAL AND REPLACEMENT PROVIDE DETECTABLE WARNINGS AND RAMPS AT ALL SIDEWALK

FOR TYPICAL CROSS SECTION OF NEW PAVEMENT WORK
SEE SHEET 3

- NOTE:**
- 1 ALL EXISTING FRAMES AND LIDS THAT ARE TO BE REPLACED (AS DIRECTED BY THE ENGINEER) SHALL BE SALVAGED TO THE CONTRACTOR.
 - 2 ALL SAW CUTS SHALL BE CONSIDERED INCIDENTAL TO THE CONTRACT

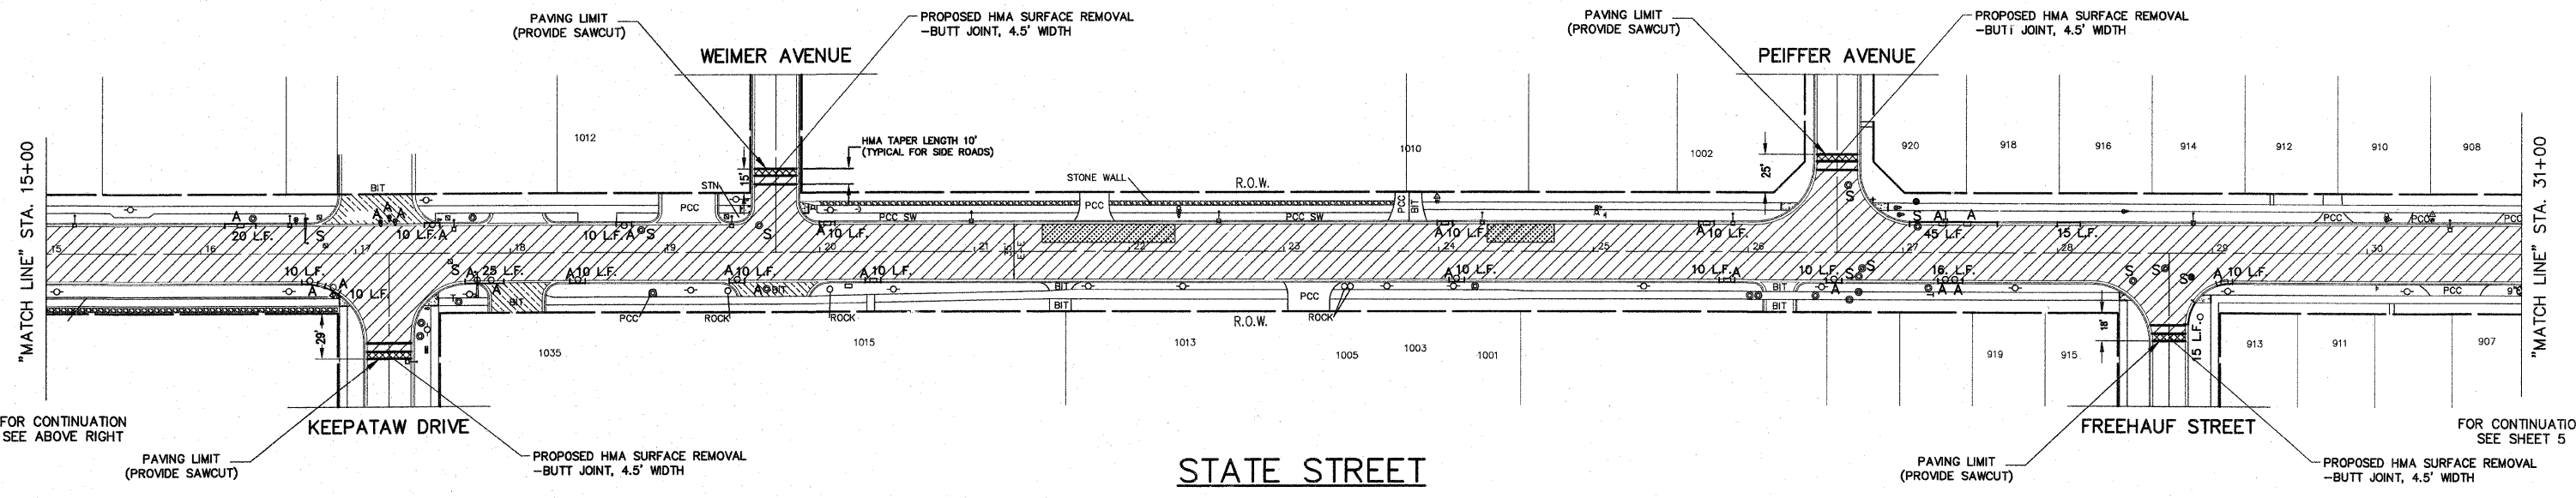

STATE STREET

IMPORTANT!
FULL SIZE PLANS HAVE BEEN PREPARED USING STANDARD ENGINEERING SCALES. REDUCED SIZED PLANS WILL NOT CONFORM TO STANDARD SCALES INDICATED IN TITLE BLOCK.

Frank Novotny & Associates, Inc.
Civil Engineers/Municipal Consultants
825 Midway Drive • Willowbrook, IL • 60527 • Telephone: (630) 887-8640 • Fax: (630) 887-0132
Illinois Professional Design Firm No. 184-000928

PROJECT
VILLAGE OF LEMONT, ILLINOIS
STATE STREET LAPP RESURFACING
SECTION 08-00041-00-RS

REVISIONS			
NO.	BY	DATE	DESCRIPTION
1	THK	4/02/09	PER I.D.O.T. REVIEW

PLAN:
STATE STREET-
127TH ST. to STA. 31+00
(RESURFACING)

PROJECT NO. 07434	SCALE 1"=50'	SHEET 4
DRAWN/DESIGNED JEP/THK	DATE FEB., 2009	OF 14
CHECKED/APPROVED JFP/JLC	FIELD BOOK NO. FILE	SHEETS