


FAU RTE	SECTION	COUNTY	TOTAL SHEETS	SHEET NO.
FAU 2916	08-00041-00-RS	COOK	14	7
F.H.W.A. REG.	ILLINOIS PROJECT	M-8003(981)		

CONTRACT NO. 63174

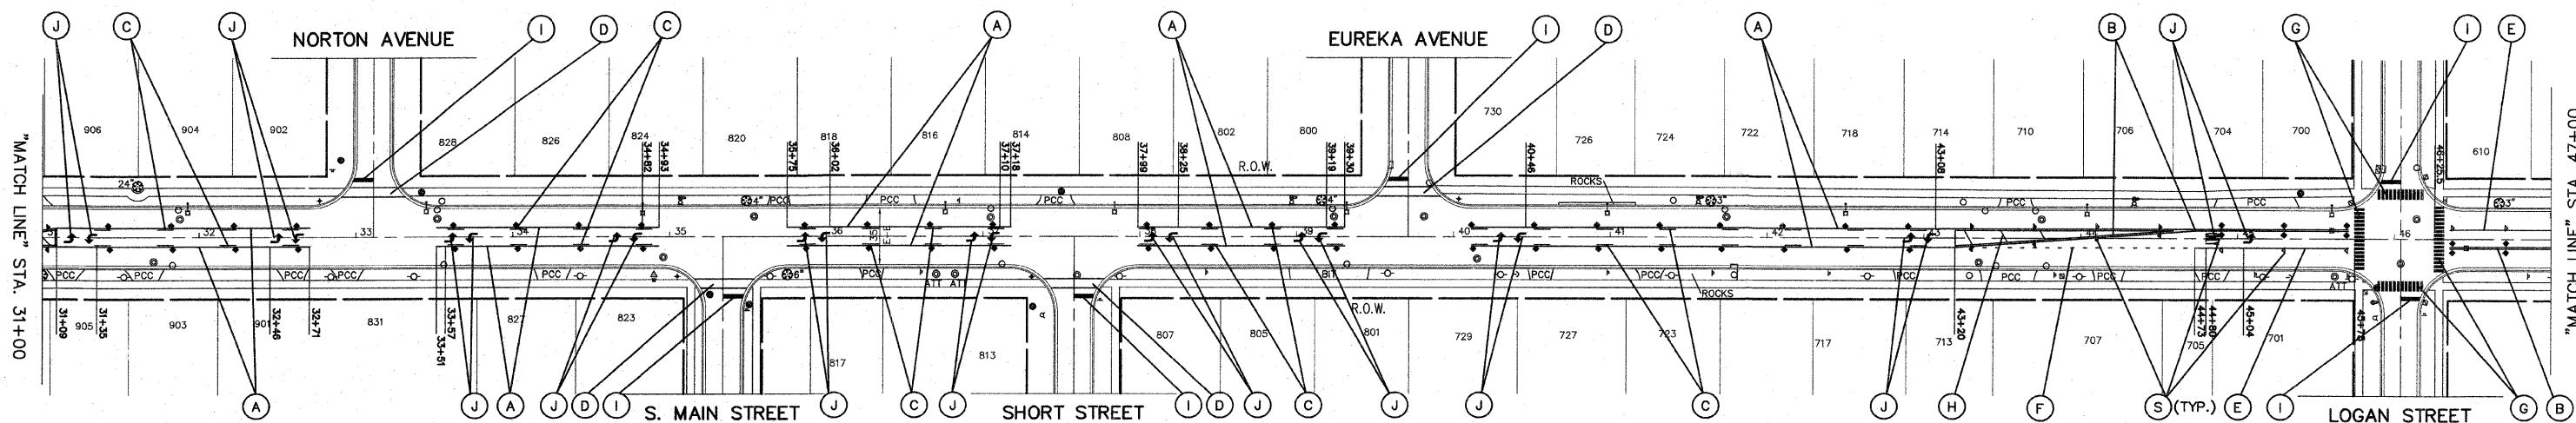

FOR CONTINUATION
SEE SHEET 6

FOR CONTINUATION
SEE BELOW LEFT

THERMOPLASTIC STRIPING CODE

- (A) PROPOSED SOLID YELLOW THERMOPLASTIC PAVEMENT MARKING - LINE 4" (LANE LINE)
- (B) PROPOSED DOUBLE SOLID YELLOW THERMOPLASTIC PAVEMENT MARKING - CENTER LINE 4", 11" O/C
- (C) PROPOSED SKIP-DASH YELLOW THERMOPLASTIC PAVEMENT MARKING - LINE 4" - 10' DASH, 30' SKIP (LANE LINE)
- (D) PROPOSED SOLID WHITE THERMOPLASTIC PAVEMENT MARKING - LINE 6" (CROSSWALK LINE)
- (E) PROPOSED SOLID WHITE THERMOPLASTIC PAVEMENT MARKING - LINE 6" (LANE LINE)
- (F) PROPOSED SOLID WHITE THERMOPLASTIC PAVEMENT MARKING - LINE 8" - 2' DASH, 6' SKIP (LANE LINE)
- (G) PROPOSED SOLID WHITE THERMOPLASTIC PAVEMENT MARKING - LINE 12" (PEDESTRIAN SCHOOL CROSSING)
- (H) PROPOSED SOLID YELLOW THERMOPLASTIC PAVEMENT MARKING - LINE 12", 45' DIAGONALS, (MEDIAN LINE)
- (I) PROPOSED SOLID WHITE THERMOPLASTIC PAVEMENT MARKING - LINE 24" (STOP BAR)
- (J) PROPOSED SOLID WHITE THERMOPLASTIC PAVEMENT MARKING - LETTERS & SYMBOLS

PAINTED STRIPING CODE

- (K) PROPOSED DOUBLE SOLID YELLOW PAINTED PAVEMENT MARKING - CENTER LINE 4", 11" O/C
- (L) PROPOSED SKIP-DASH YELLOW PAINTED PAVEMENT MARKING - LINE 4" - 10' DASH, 30' SKIP (LANE LINE)
- (M) PROPOSED SOLID WHITE PAINTED PAVEMENT MARKING - LINE 6" (LANE LINE)
- (N) PROPOSED SOLID WHITE PAINTED PAVEMENT MARKING - LINE 6" (BICYCLE & EQUESTRIAN)
- (O) PROPOSED SOLID WHITE PAINTED PAVEMENT MARKING - LINE 6" - 2' DASH, 6' SKIP (LANE LINE)
- (P) PROPOSED SOLID WHITE PAINTED PAVEMENT MARKING - LINE 12", 45' DIAGONALS (BICYCLE & EQUESTRIAN)
- (Q) PROPOSED SOLID WHITE PAINTED PAVEMENT MARKING - LINE 24" (STOP BAR)
- (R) PROPOSED SOLID WHITE PAINTED PAVEMENT MARKING - LETTERS & SYMBOLS


REFLECTIVE PAVEMENT MARKERS

- (S) PROPOSED RECESSED REFLECTIVE PAVEMENT MARKERS - 80' O/C OR AS SHOWN
 - ◆ TWO-WAY AMBER MARKER
 - ▶ ONE-WAY AMBER MARKER
 - ▷ ONE-WAY CRYSTAL MARKER

NOTE:
ALL "ARROWS" AND "ONLYS" SHALL BE 8" IN HEIGHT.

NOTE:
PROPOSED DOUBLE SOLID YELLOW THERMOPLASTIC PAVEMENT MARKING - CENTER LINE 4", 11" O/C (NOTE: (B) & (K)) IS MEASURED PER LINE. TOTAL QUANTITY AND PAYMENT LENGTH IS FOR EACH LINEAR FOOT OF SINGLE 4" STRIPE INSTALLED.

NOTE:
SHORT-TERM PAVEMENT MARKING IS PROPOSED ON THE MILLED PAVEMENT, NEW BINDER AND ON THE NEW SURFACE. SEE ARTICLE 703.04 OF THE LATEST EDITION OF THE "STANDARD SPECIFICATIONS FOR ROAD AND BRIDGE CONSTRUCTION".

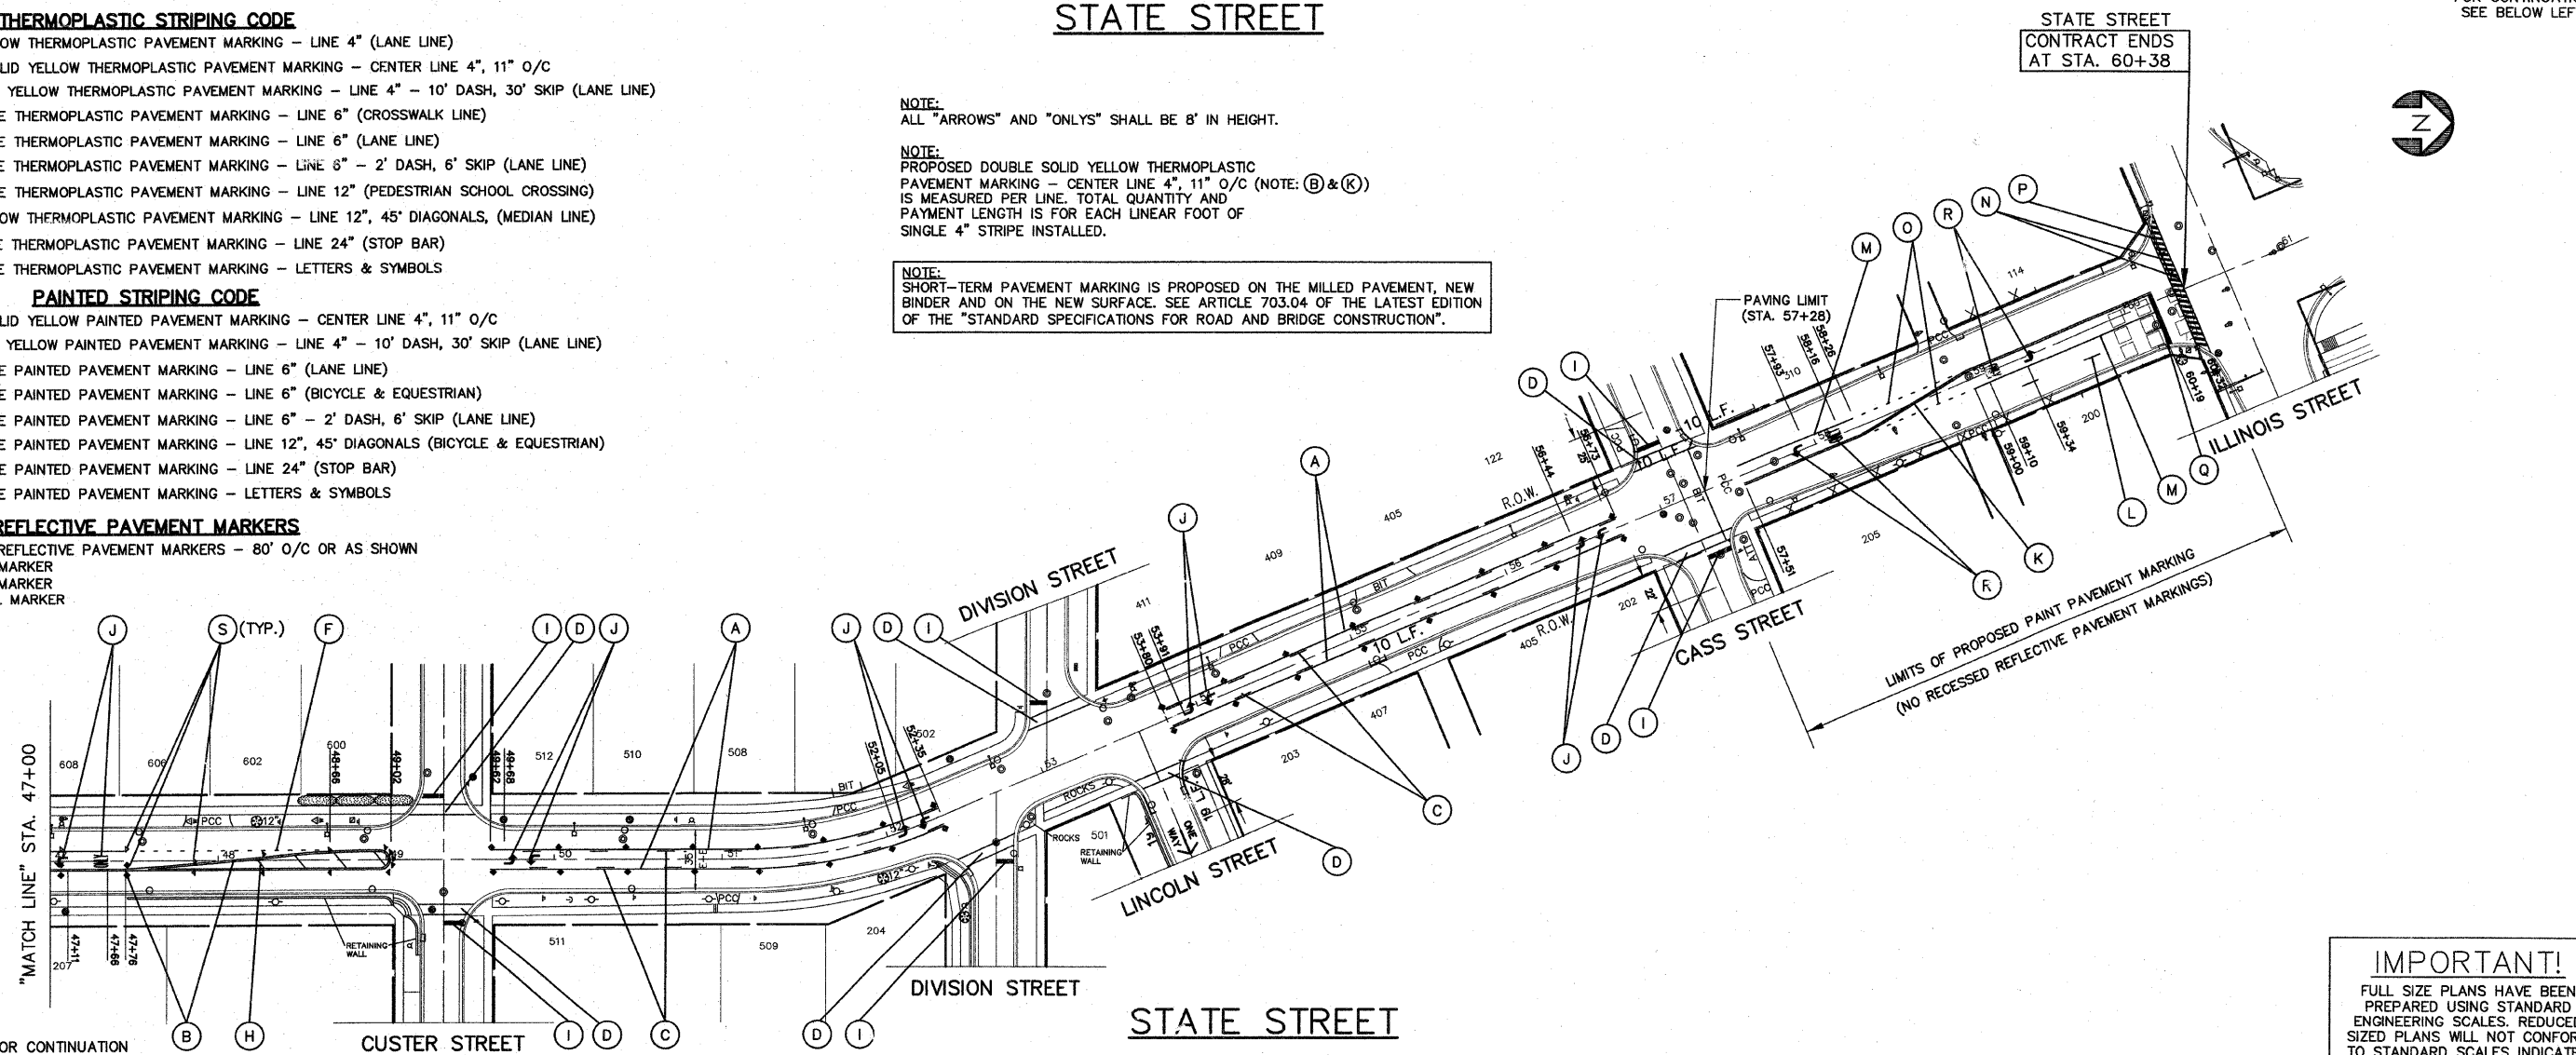

FOR CONTINUATION
SEE ABOVE RIGHT

IMPORTANT!
FULL SIZE PLANS HAVE BEEN PREPARED USING STANDARD ENGINEERING SCALES. REDUCED SIZED PLANS WILL NOT CONFORM TO STANDARD SCALES INDICATED IN TITLE BLOCK.

Frank Novotny & Associates, Inc.
Civil Engineers/Municipal Consultants
825 Midway Drive • Willowbrook, IL • 60527 • Telephone: (630) 887-8640 • Fax: (630) 887-0132
Illinois Professional Design Firm No. 184-000928

PROJECT
VILLAGE OF LEMONT, ILLINOIS
STATE STREET LAPP RESURFACING
SECTION 08-00041-00-RS

REVISIONS			
NO.	BY	DATE	DESCRIPTION
1	THK	4/02/09	PER I.D.O.T. REVIEW

PLAN
STATE STREET-
STA. 31+00 TO ILLINOIS ST.
(PAVEMENT MARKING)

PROJECT NO. 07434	SCALE 1"=50'	SHEET 7
DRAWN/DESIGNED JEP/THK	DATE FEB., 2009	OF 14
CHECKED/APPROVED JFP/JLC	FIELD BOOK NO. FILE	SHEETS