




**LEGEND**

- T SIGN
- - - - - DETOUR ROUTE
- || TYPE III BARRICADES WITH FLASHERS

**DETOUR NOTES**

1. THE CONTRACTOR SHALL FURNISH THE POSTS AND ERECT THE SIGNS AT THE LOCATIONS DIRECTED BY THE ENGINEER. ALL SIGNS SHALL BE POST MOUNTED.
2. THIS SHALL BE PAID FOR AT THE CONTRACT UNIT PRICE PER LUMP SUM FOR TRAFFIC CONTROL FOR ROAD CLOSURE.

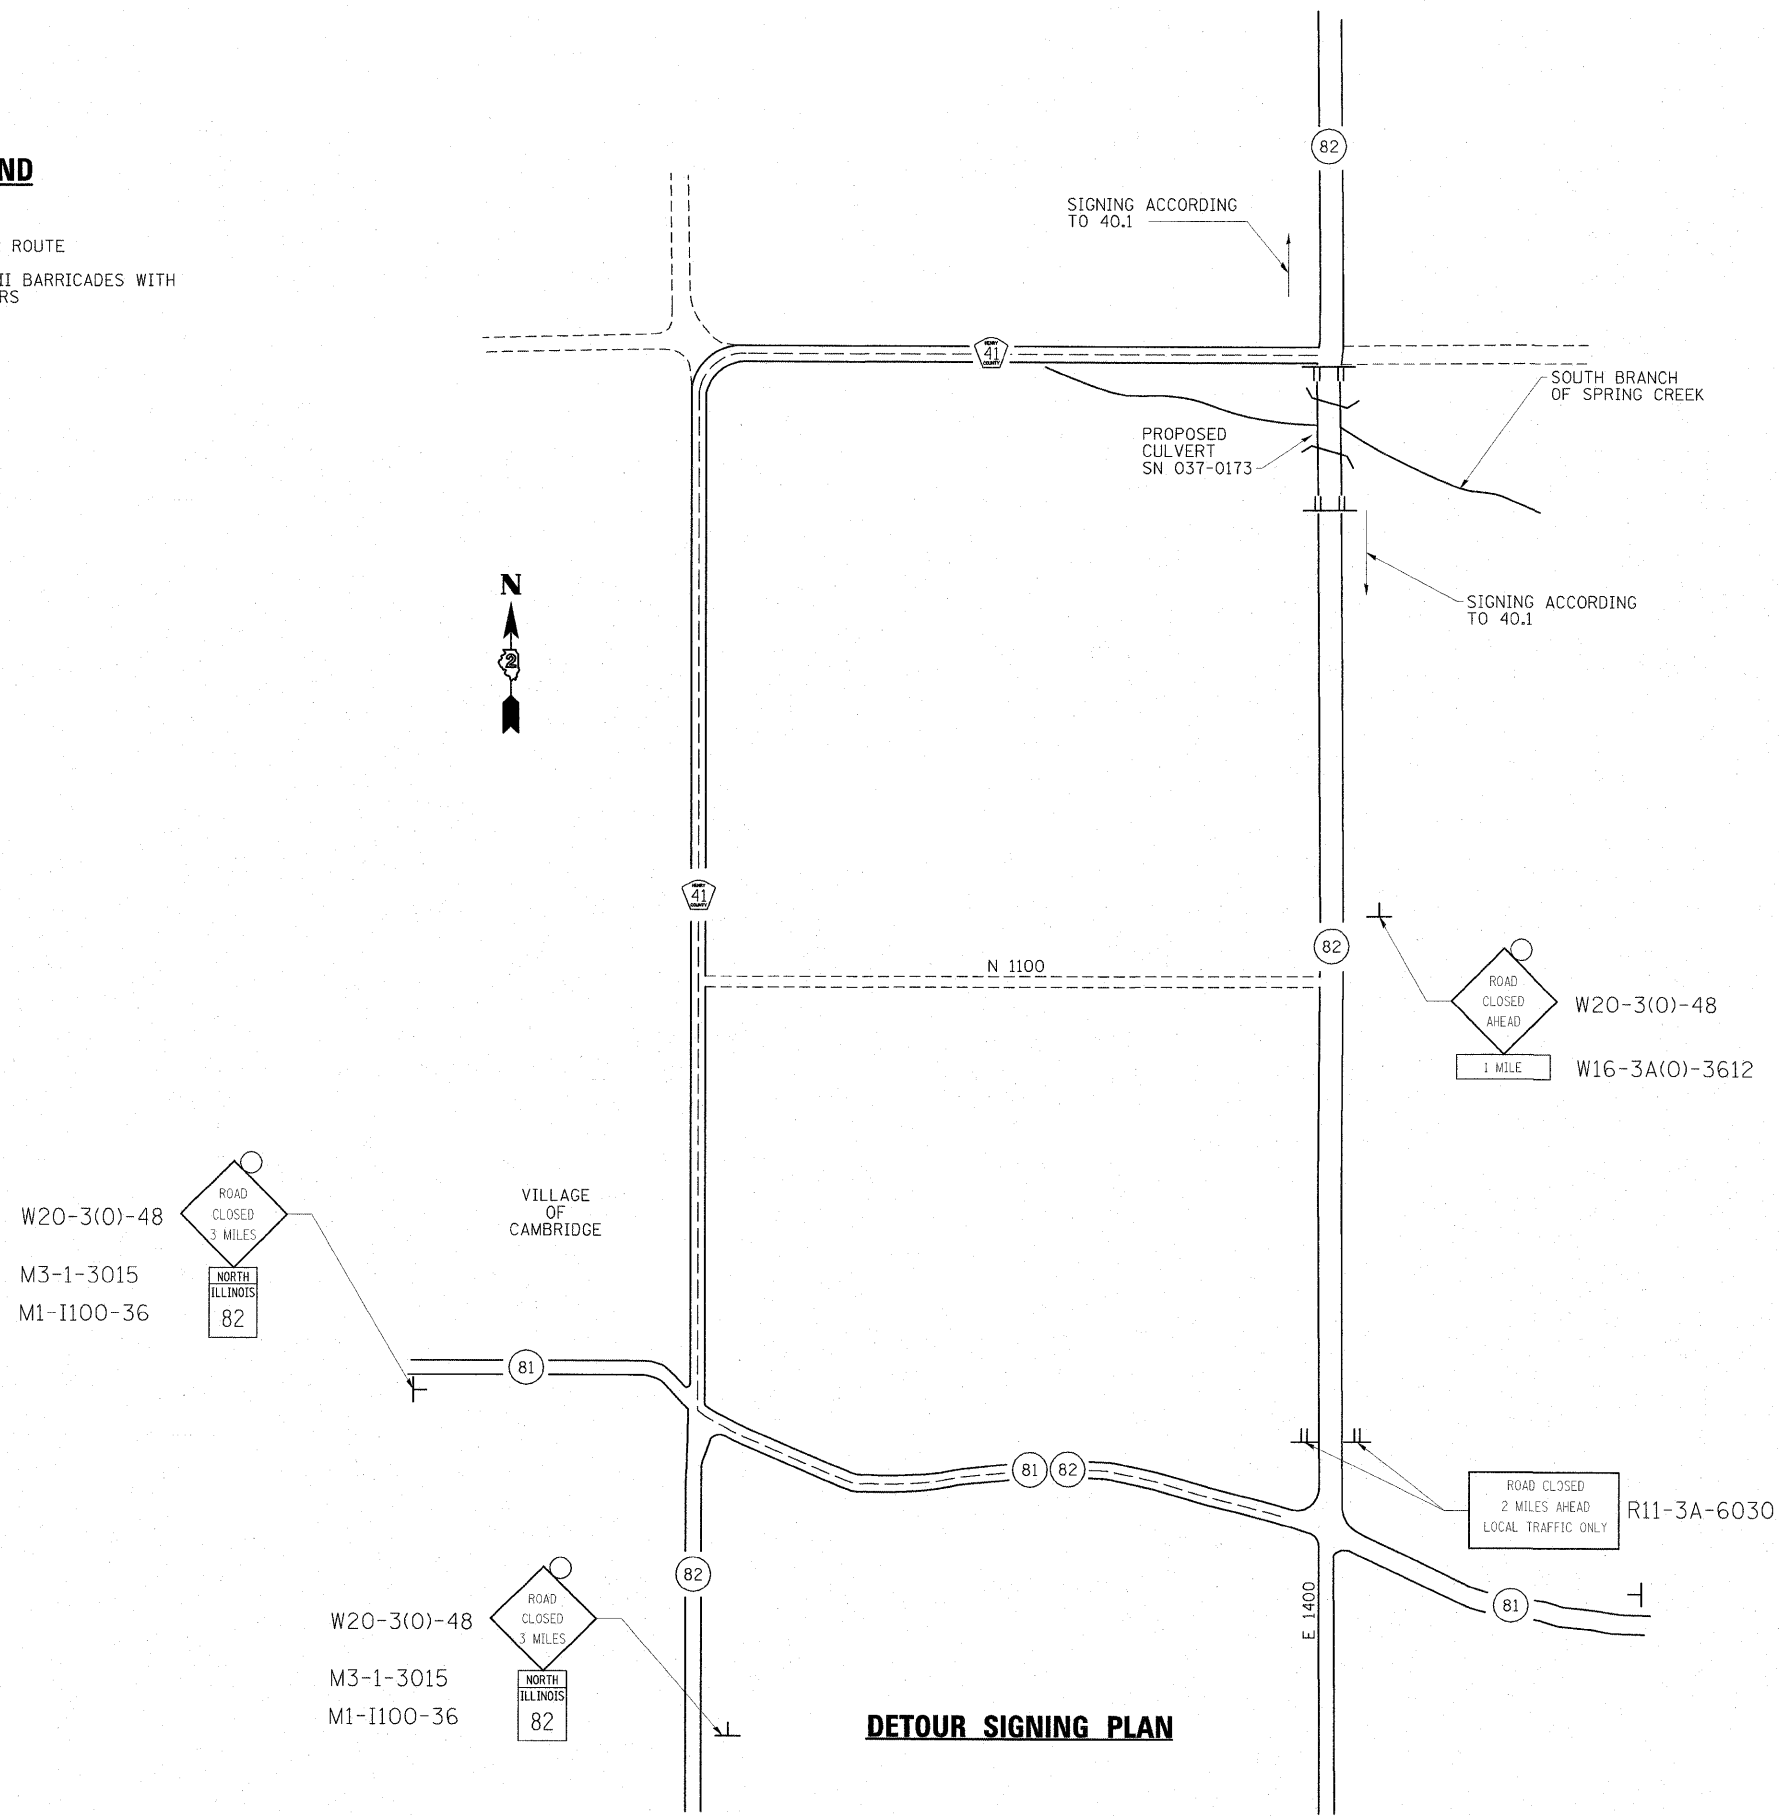

**DETOUR SIGNING PLAN**

FILE NAME = 0264426-shr-sign01.dgn	USER NAME = HAS	DESIGNED - JMS	REVISED -	<b>STATE OF ILLINOIS DEPARTMENT OF TRANSPORTATION</b>	<b>DETOUR DETAILS</b>		F.A.P. RTE. 638	SECTION 137-1BR	COUNTY HENRY	TOTAL SHEETS 67	SHEET NO. 11	
	PLOT SCALE = 0.0039' / IN.	DRAWN - JPC	REVISED -		SCALE: 1/16"=1'-0"	SHEET NO. 1 OF 1 SHEETS	STA.	TO STA.	CONTRACT NO. 64428			
	PLOT DATE = 3/23/2009 12:59:59 PM	CHECKED - ELH	REVISED -		FED. ROAD DIST. NO. ILLINOIS FED. AID PROJECT							
		DATE - 3/13/09	REVISED -									