

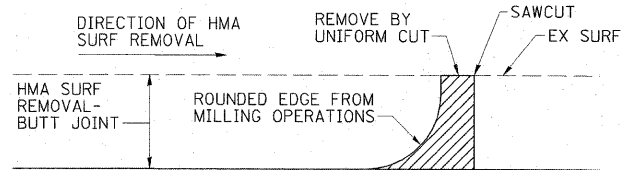


**TYPICAL BUTT JOINT SECTION**  
**SN 037-0173**

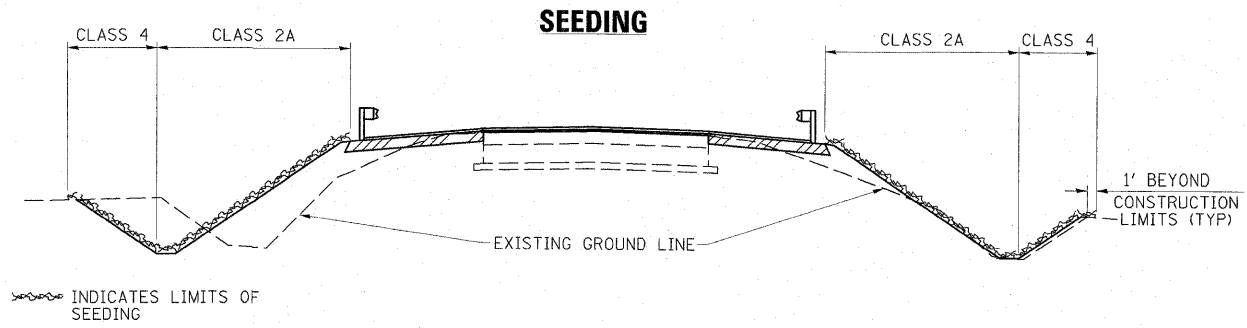


**DETAIL AT BUTT JOINT**

NOTE:  
WHEN MILLING OPERATIONS PRODUCE A ROUNDED EDGE, THEN A SAWCUT SHALL BE USED TO MANUFACTURE A PERPENDICULAR EDGE AS SHOWN IN THE DETAIL. THE COST OF ALL WORK SHOWN IN THE DETAIL IS INCLUDED IN HOT-MIX ASPHALT SURFACE REMOVAL - BUTT JOINT. THE ENGINEER SHALL BE THE SOLE JUDGE CONCERNING THE USE OF THIS DETAIL.

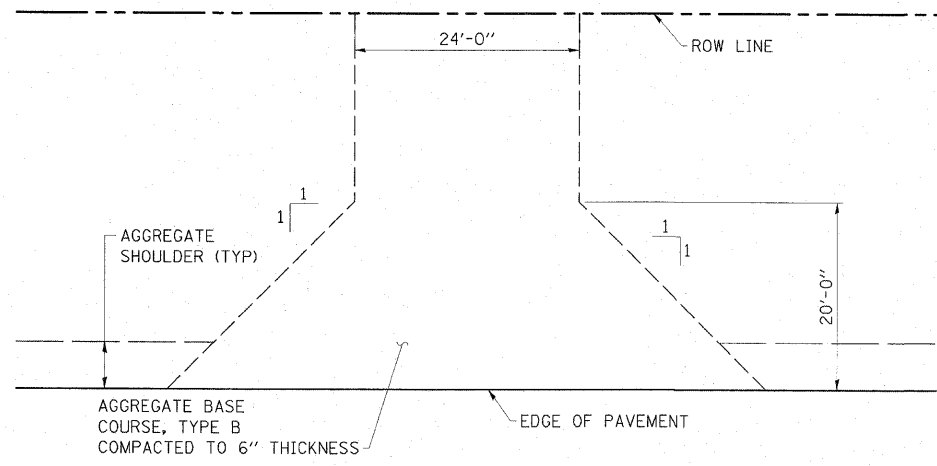

**FIELD ENTRANCE**

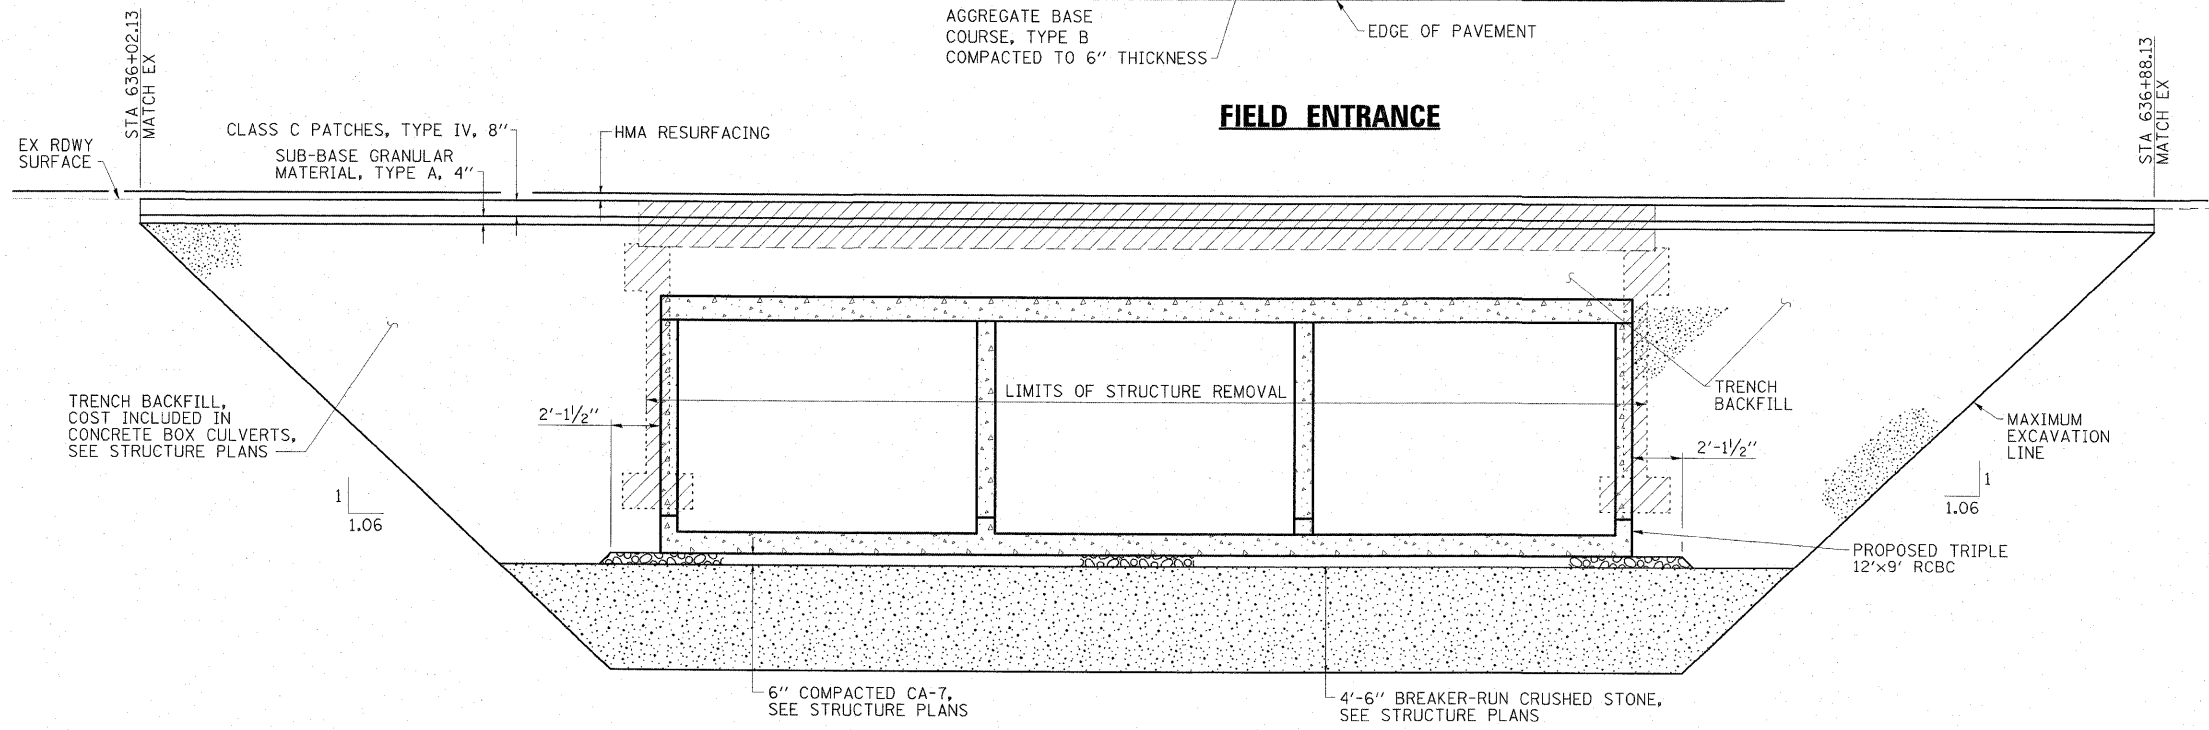

**SECTION THRU BOX CULVERT**  
**(PARALLEL TO ROADWAY)**

FILE NAME = 0264428-sht-details09.dgn	USER NAME = HAS	DESIGNED - JMS	REVISED -	<b>STATE OF ILLINOIS</b> <b>DEPARTMENT OF TRANSPORTATION</b>	<b>MISCELLANEOUS DETAILS</b>	F.A.P. RTE. = 638	SECTION = 137-1BR	COUNTY = HENRY	TOTAL SHEETS = 67	SHEET NO. = 13
	PLOT SCALE = 0.0039' / IN.	CHECKED - ELH	REVISED -			SCALE: VARIOUS	SHEET NO. 1 OF 1 SHEETS	STA. TO STA.	CONTRACT NO. 64428	
	PLOT DATE = 3/23/2009 1:00:32 PM	DATE = 3/13/09	REVISED -			FED. ROAD DIST. NO. ILLINOIS FED. AID PROJECT				