


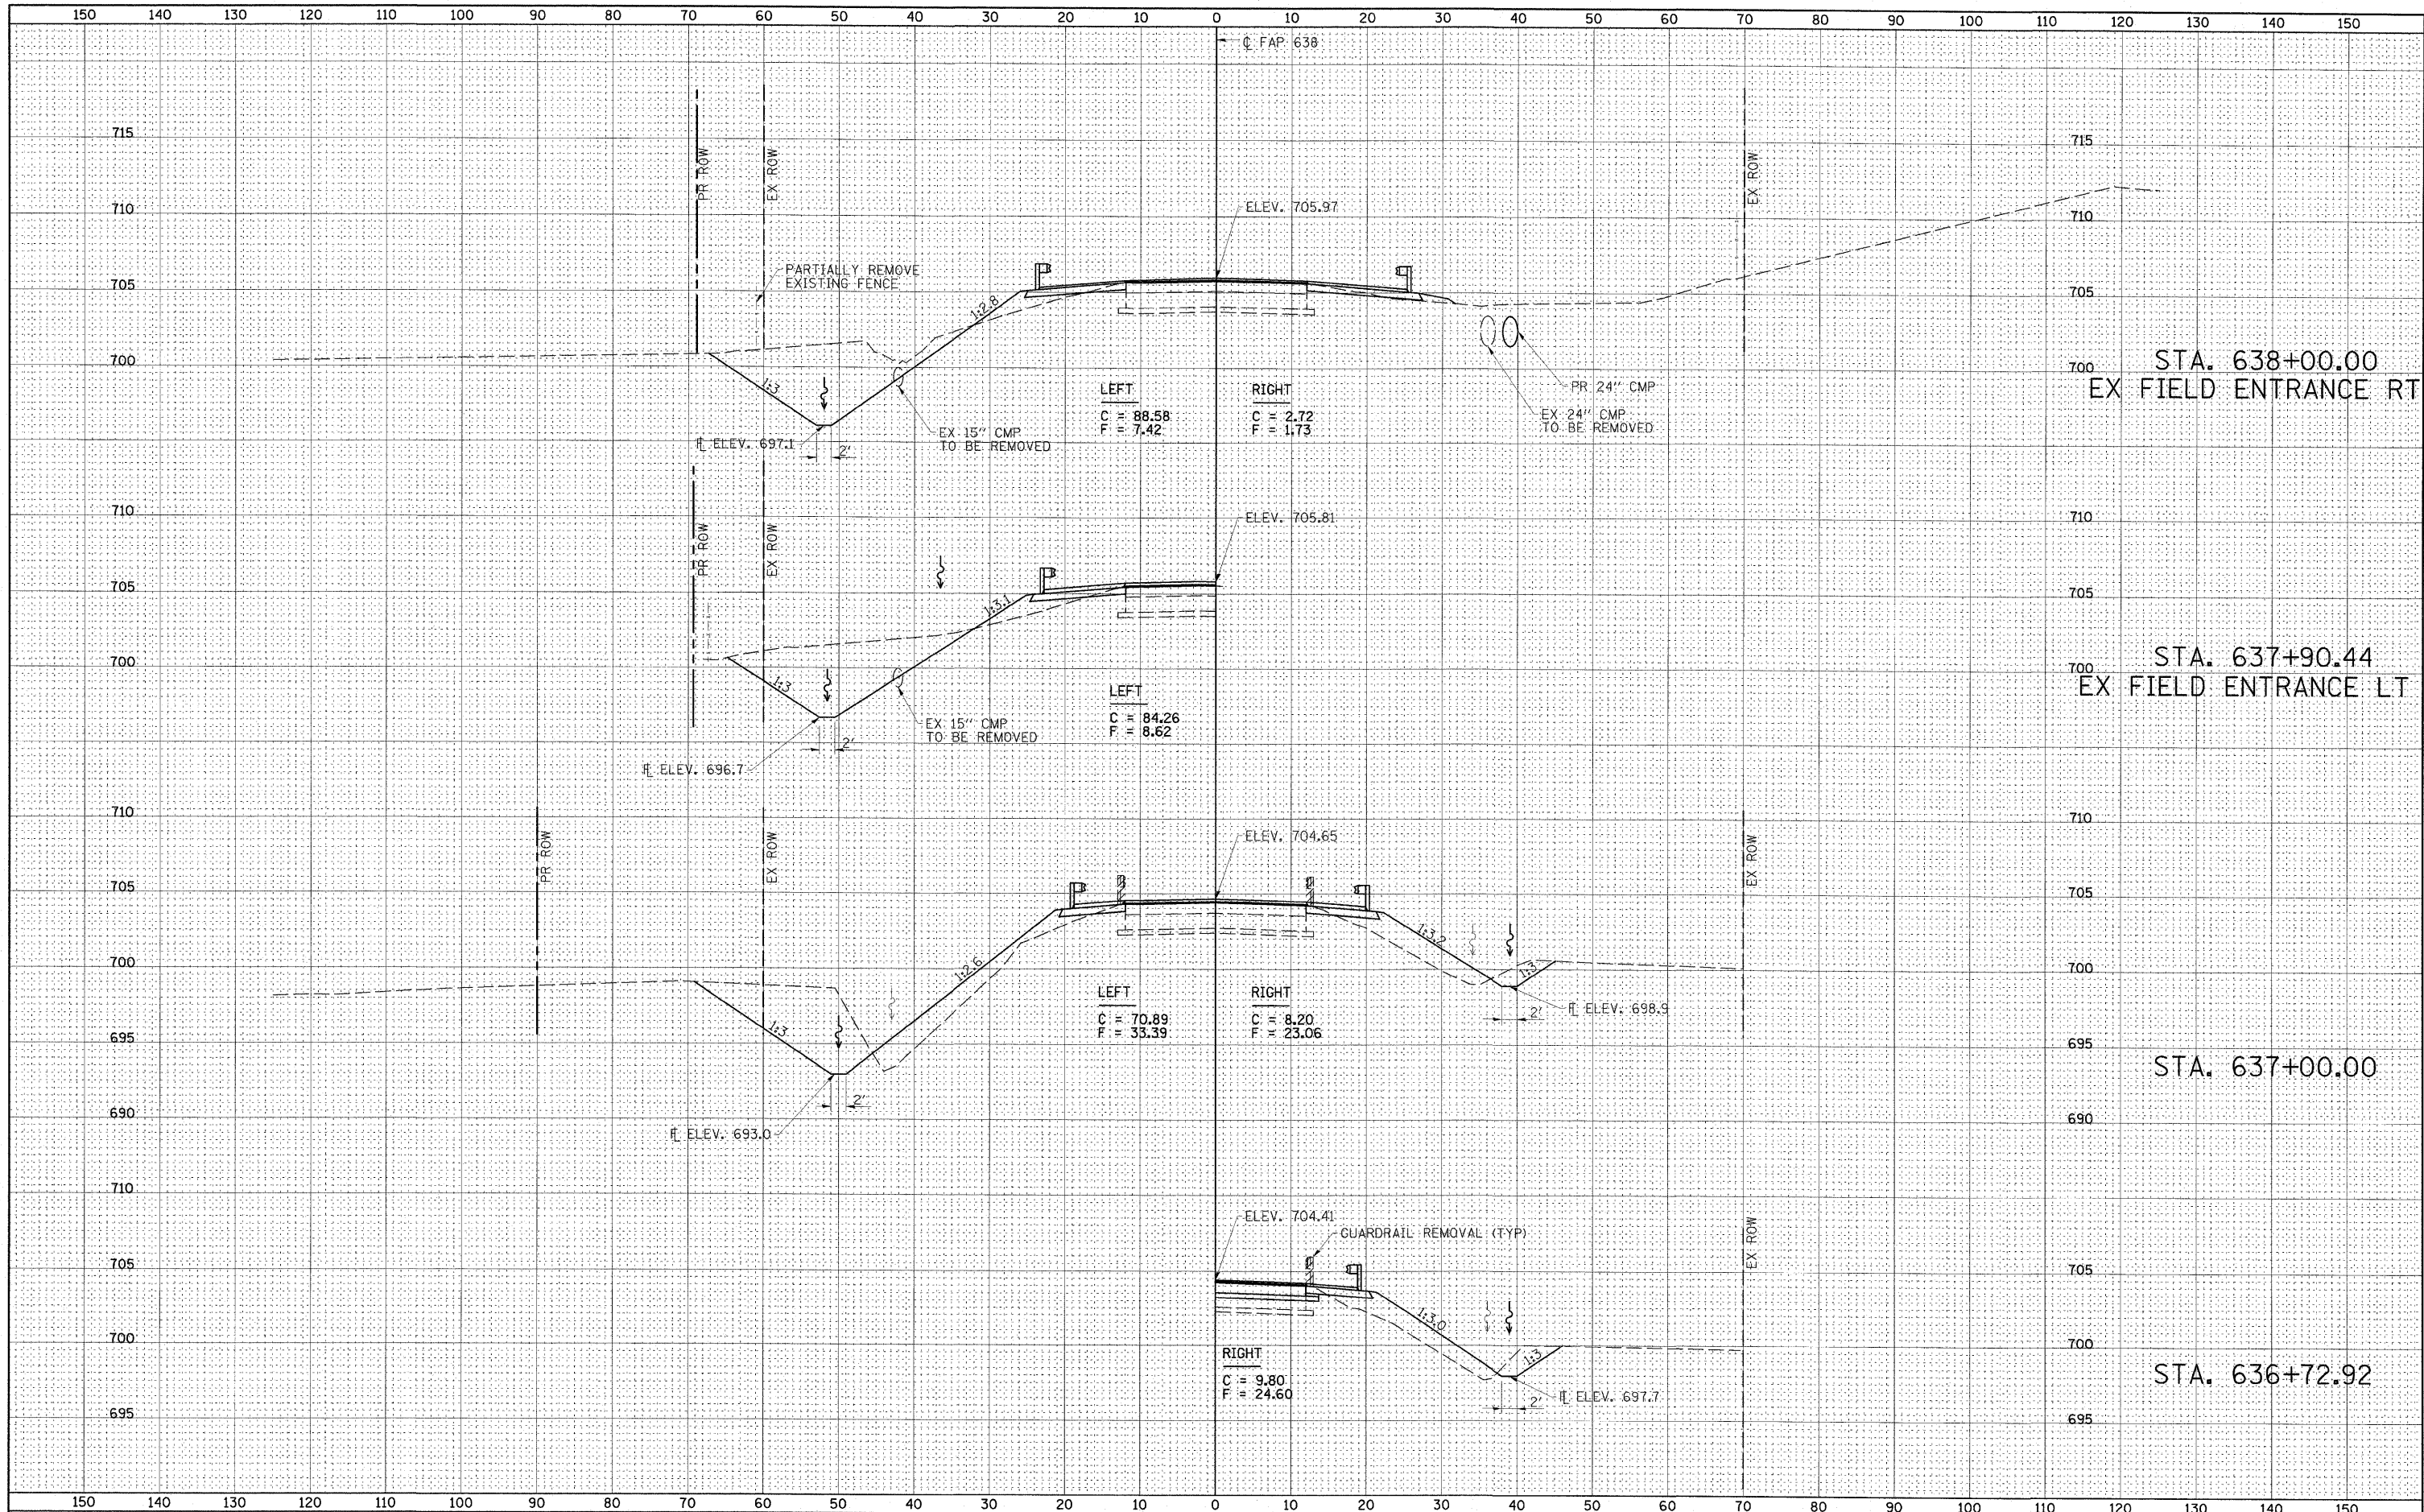

DATE	BY	REVIEWED	DATE
		DESIGNED	
		DRAWN	
		CHECKED	
		DATE	

DATE	BY	REVIEWED	DATE
		DESIGNED	
		DRAWN	
		CHECKED	
		DATE	



FILE NAME = D264428-sh1-xsh102.dgn
 SCALES: (HORIZ) 1"=10'-0" (VERT) 1"=5'

USER NAME = HAS	DESIGNED - JMS	REVISOR -
PLOT SCALE = 18.8733 / IN.	DRAWN - JPC	REVISOR -
PLOT DATE = 3/23/2009 9:58:19 AM	CHECKED - ELH	REVISOR -
	DATE - 03/13/09	REVISOR -

**STATE OF ILLINOIS
 DEPARTMENT OF TRANSPORTATION**

IL ROUTE 82 CROSS SECTIONS

SCALE: 1"=10'-0" SHEET NO. 3 OF 5 SHEETS STA. 636+72.92 TO STA. 638+00

F.A.P. RTE. 638	SECTION 137-1BR	COUNTY HENRY	TOTAL SHEETS 67	SHEET NO. 24
CONTRACT NO. 64428				
FED. ROAD DIST. NO. ILLINOIS FED. AID PROJECT				