


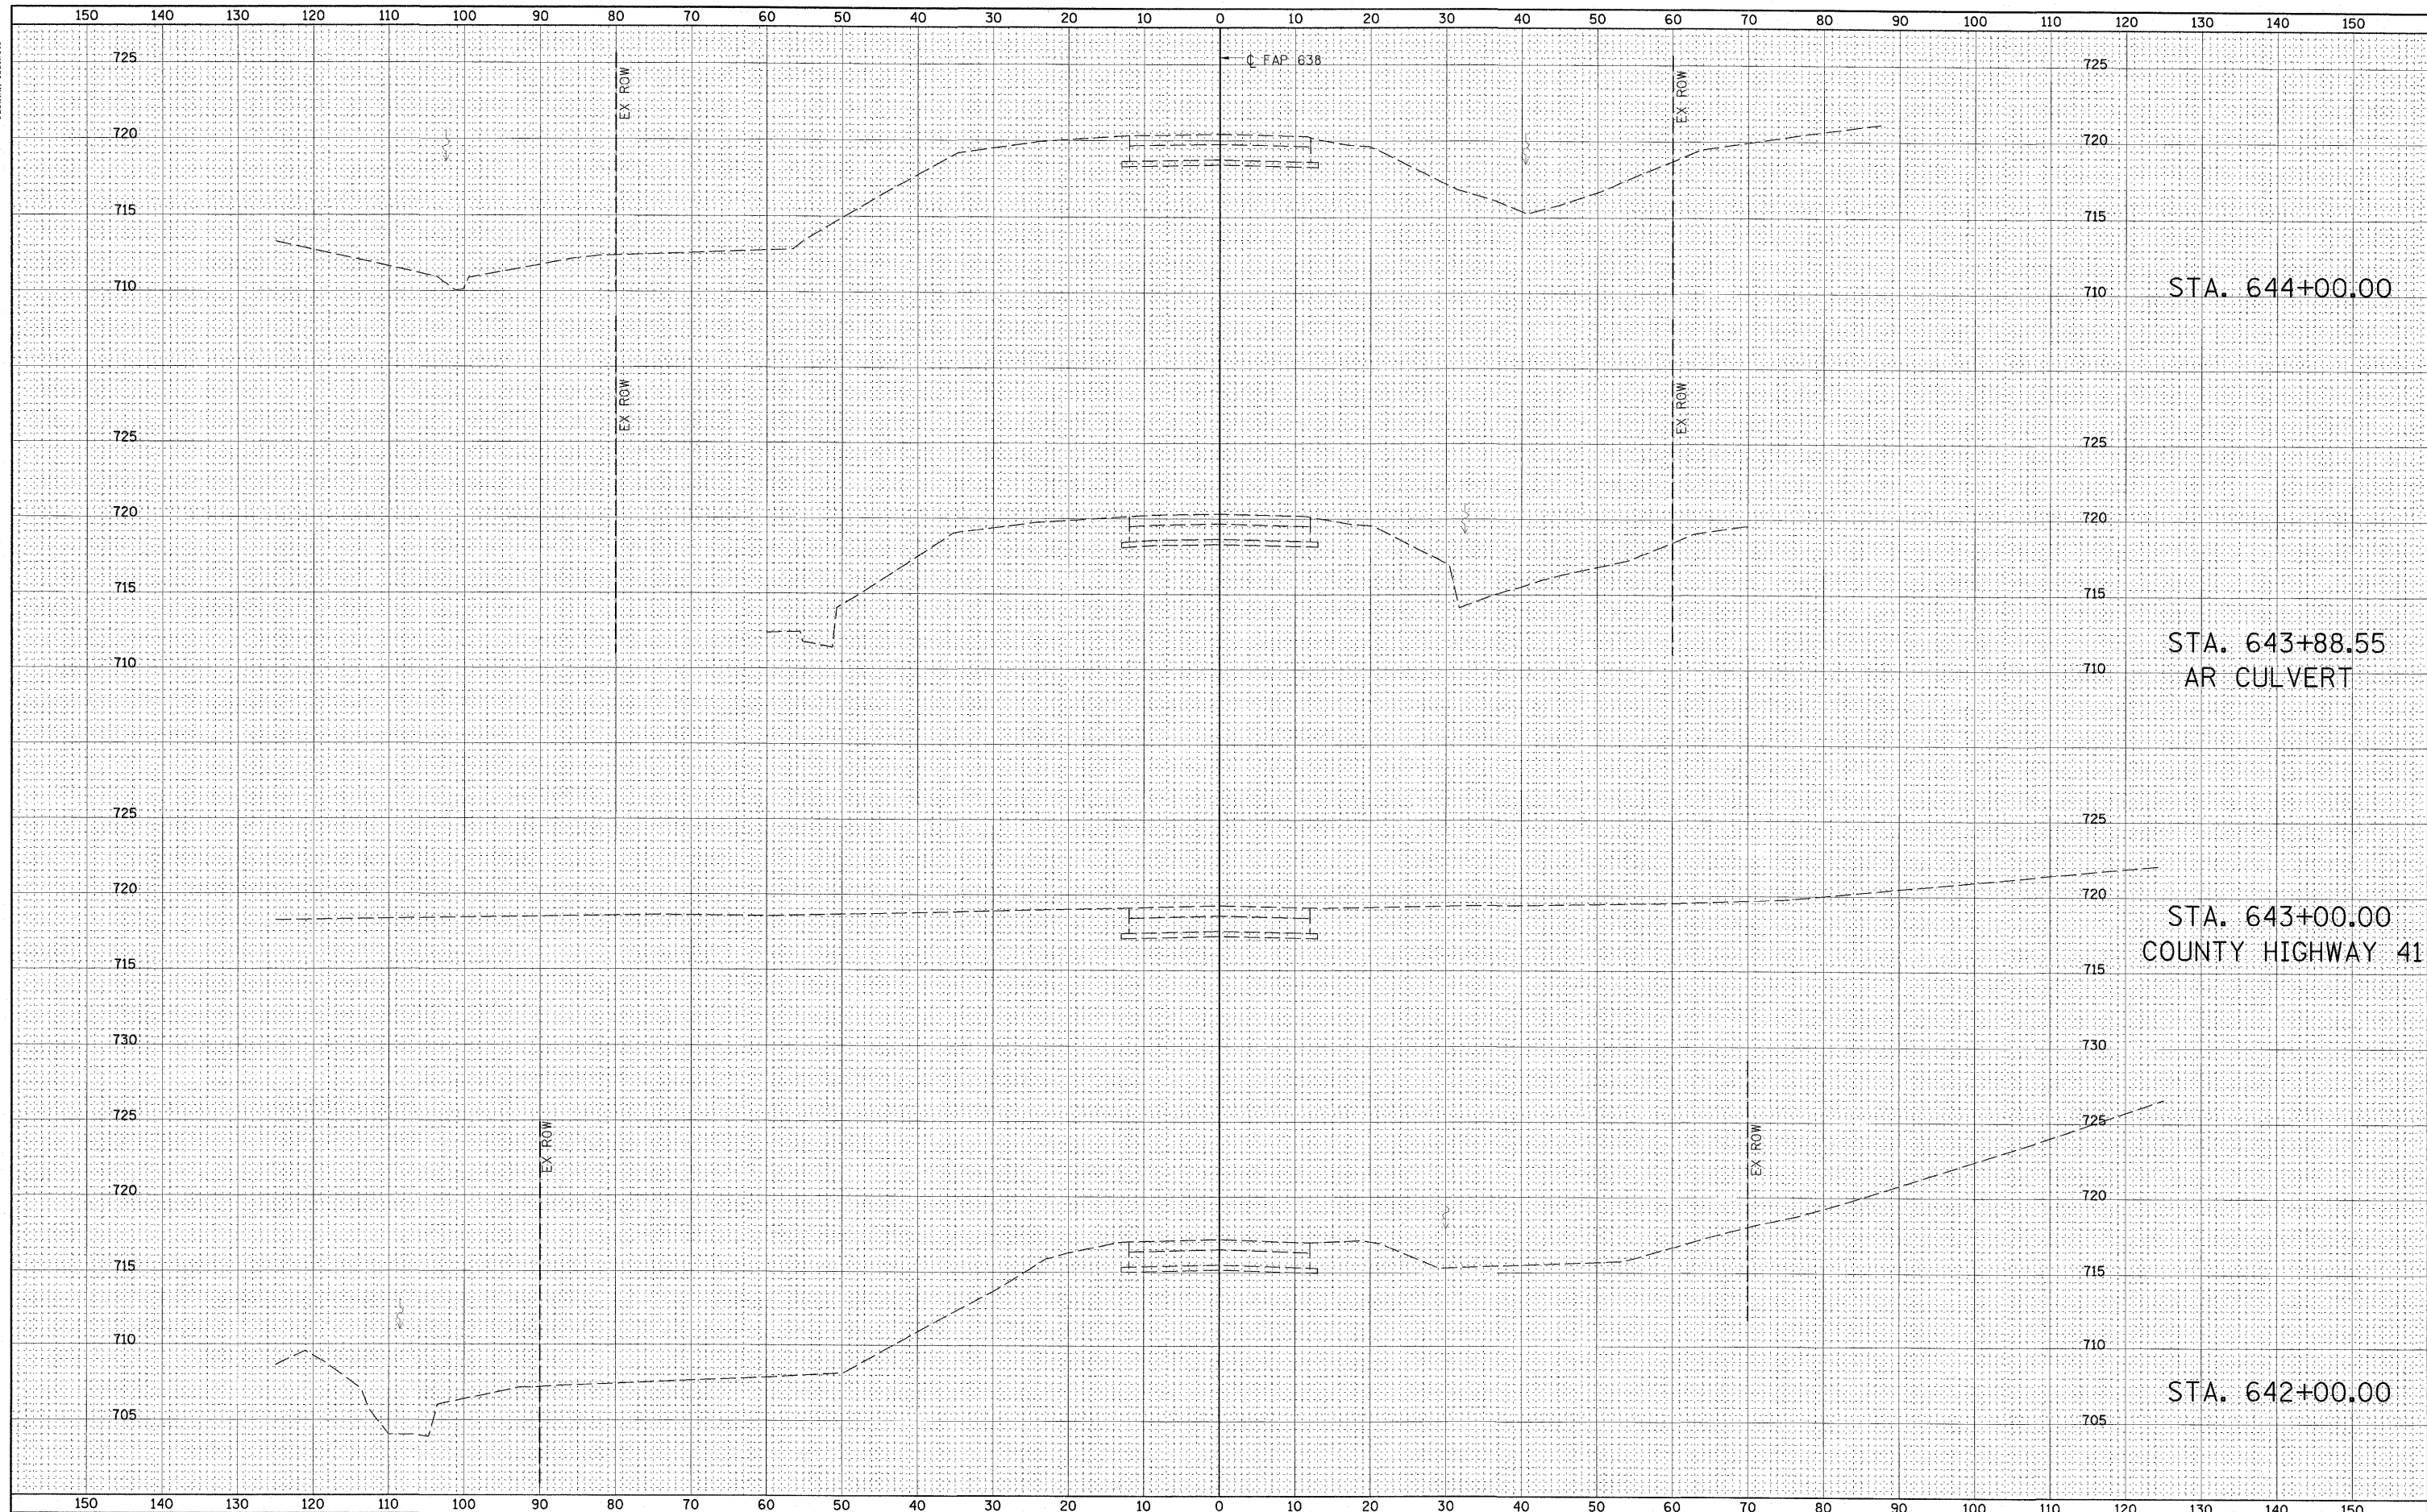

FINAL SURVEY	CHECKED	DATE
NOTE BOOK	PLOTTED	BY
NO.	AREAS CHECKED	

ORIGINAL SURVEY	CHECKED	DATE
NOTE BOOK	PLOTTED	BY
NO.	AREAS CHECKED	



FILE NAME = D264428-sh1-vssht02.dgn	USER NAME = HAS	DESIGNED - JMS	REVISED -	STATE OF ILLINOIS DEPARTMENT OF TRANSPORTATION	IL ROUTE 82 CROSS SECTIONS			F.A.P. RTE. 638	SECTION 137-1BR	COUNTY HENRY	TOTAL SHEETS 67	SHEET NO. 26
SCALES: (HORIZ) 1"=10'-0" (VERT) 1"=5'	PLOT SCALE = 10.0733' / IN.	CHECKED - ELH	REVISED -		SCALE: 1"=10'-0"	SHEET NO. 5 OF 5 SHEETS	STA. 642+00 TO STA. 644+00	CONTRACT NO. 64428				
	PLOT DATE = 3/23/2009 9:59:01 AM	DATE - 03/13/09	REVISED -		FED. ROAD DIST. NO. [ILLINOIS] FED. AID PROJECT							