


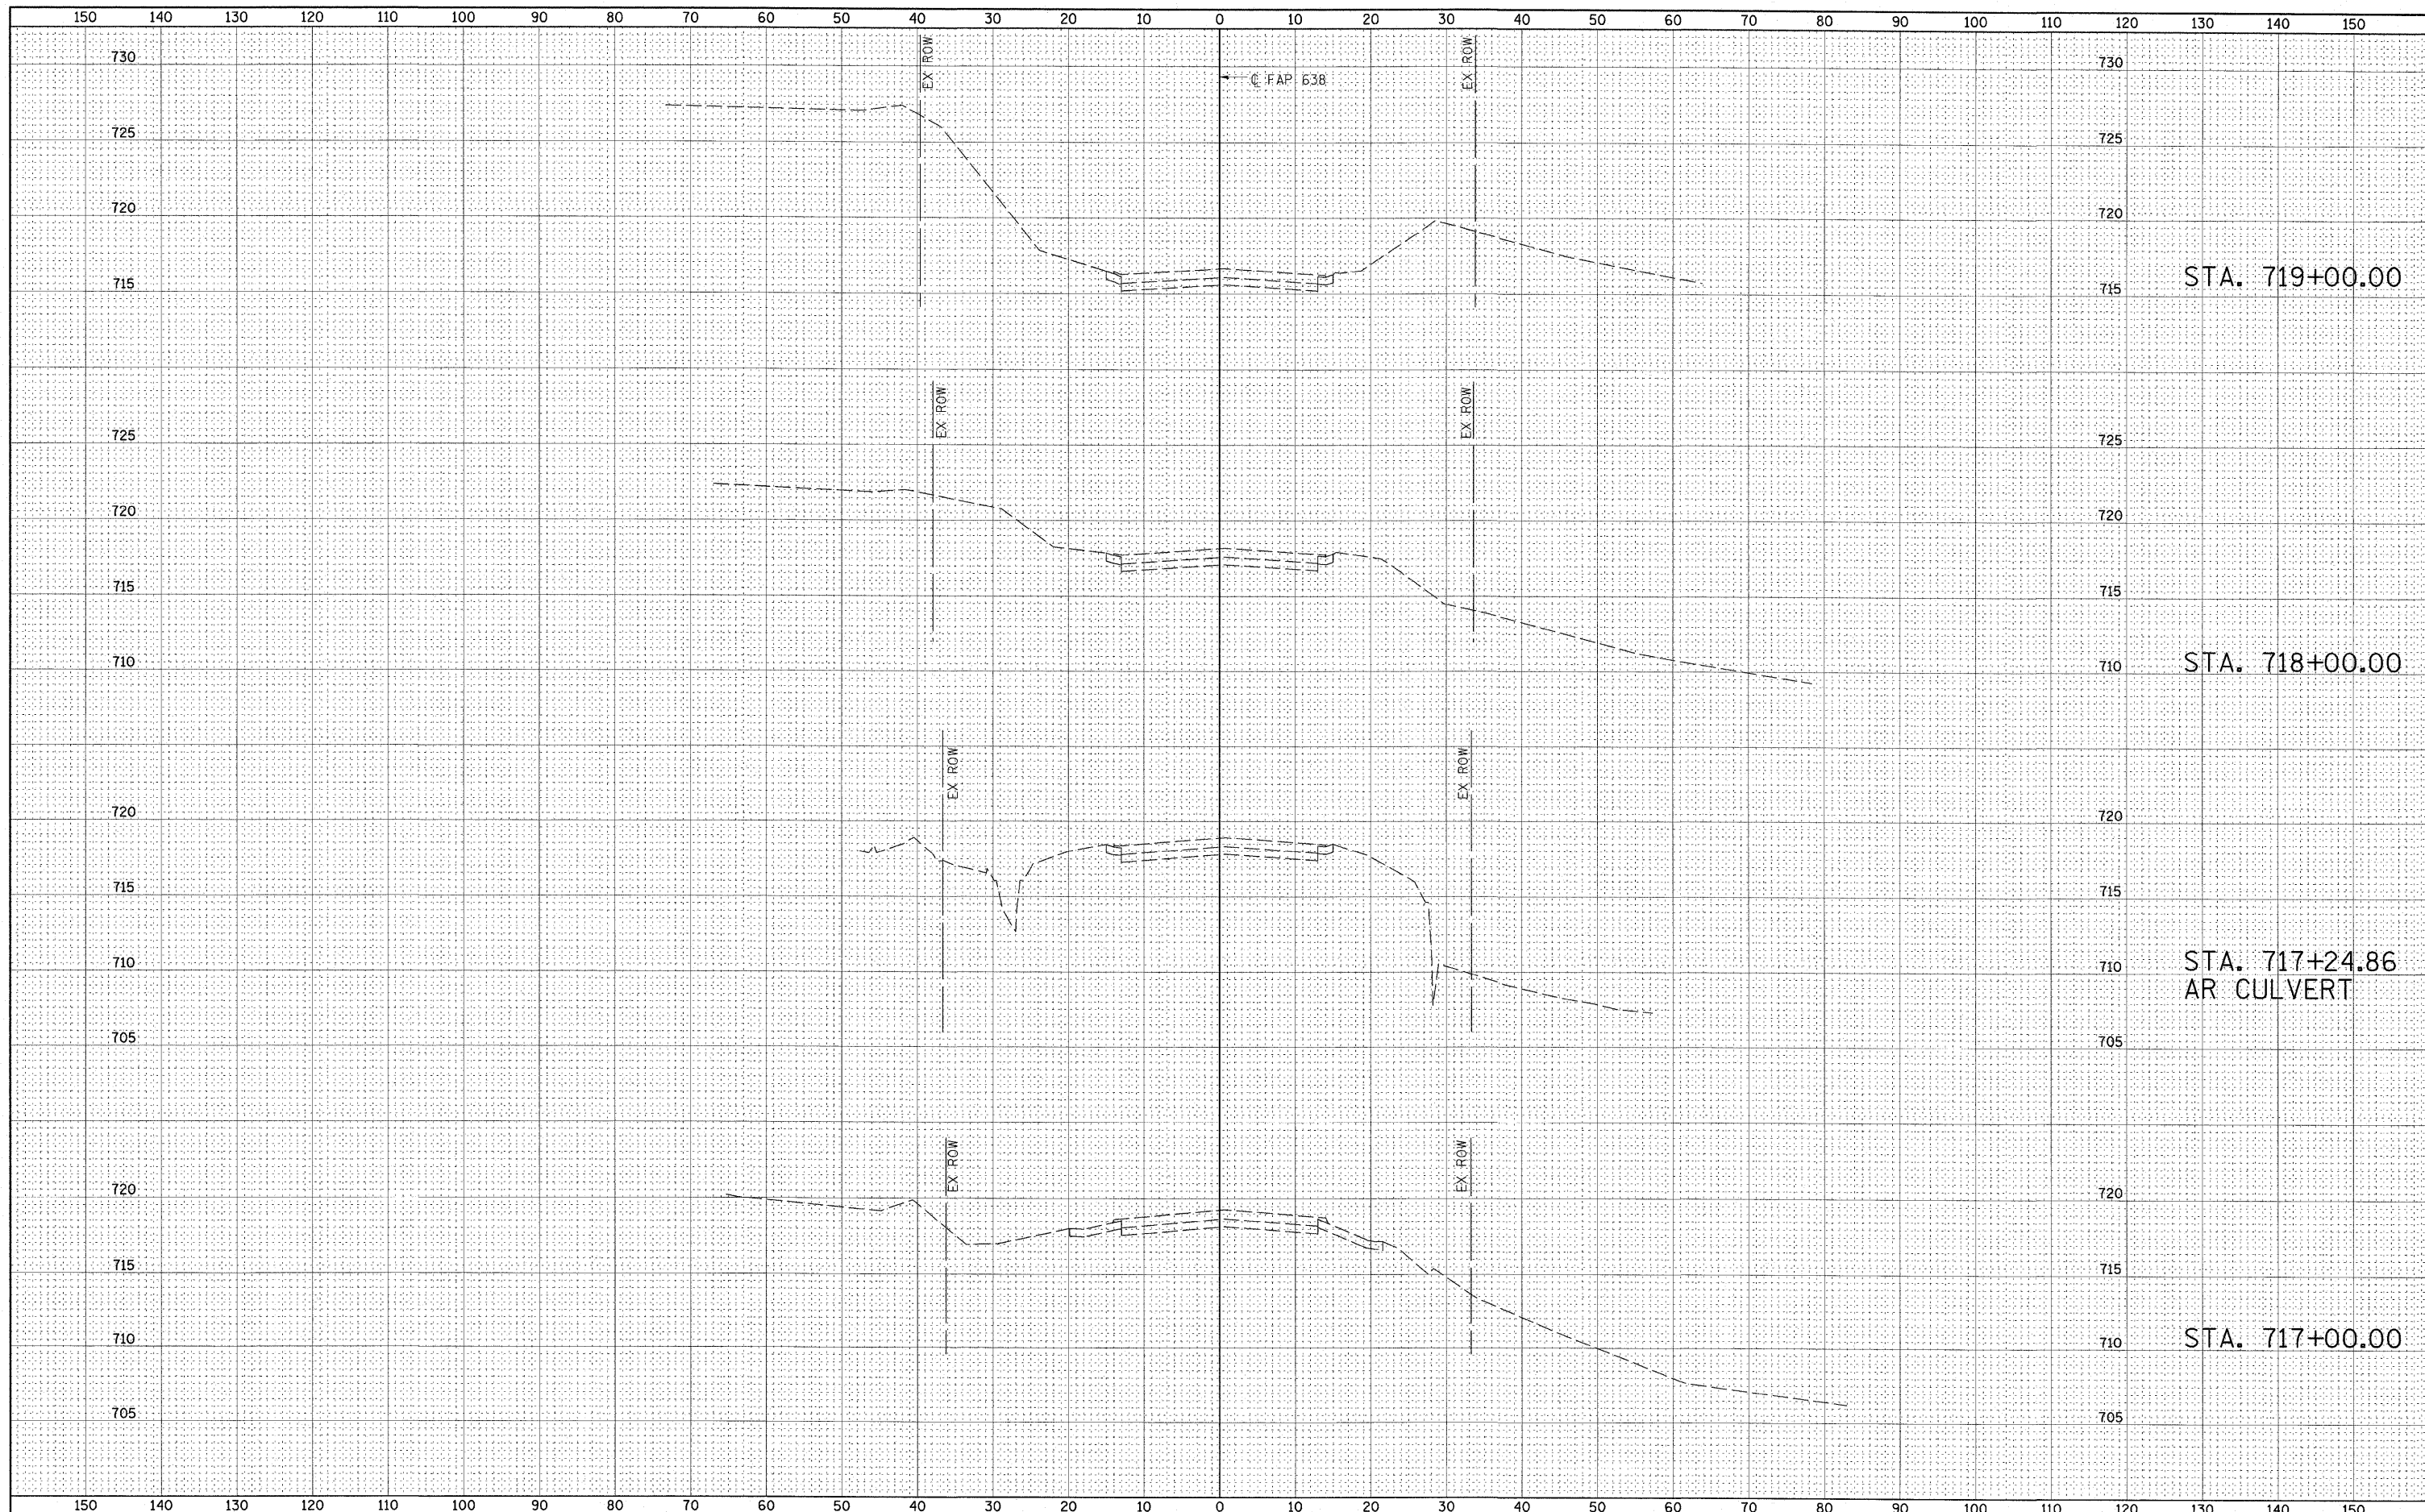

FINAL SURVEY	SURVEYED	BY	DATE
NOTE BOOK	PLOTTED		
NO.	AREAS CHECKED		

ORIGINAL SURVEY	SURVEYED	BY	DATE
NOTE BOOK	PLOTTED		
NO.	AREAS CHECKED		



USER NAME = HAS	DESIGNED - JMS	REVISED -
	DRAWN - JPC	REVISED -
PLOT SCALE = 10x8 7/8" / IN.	CHECKED - ELH	REVISED -
PLOT DATE = 3/23/2009 1:08:02 PM	DATE - 12/19/08	REVISED -

**STATE OF ILLINOIS
DEPARTMENT OF TRANSPORTATION**

IL ROUTE 82 CROSS SECTION

SCALE: 1"=10'-0" SHEET NO. 1 OF 6 SHEETS STA. 717+00 TO STA. 719+00

F.A.P. RTE. 638	SECTION 136BR-1	COUNTY HENRY	TOTAL SHEETS 67	SHEET NO. 52
CONTRACT NO. 64428				
FED. ROAD DIST. NO. ILLINOIS FED. AID PROJECT				