


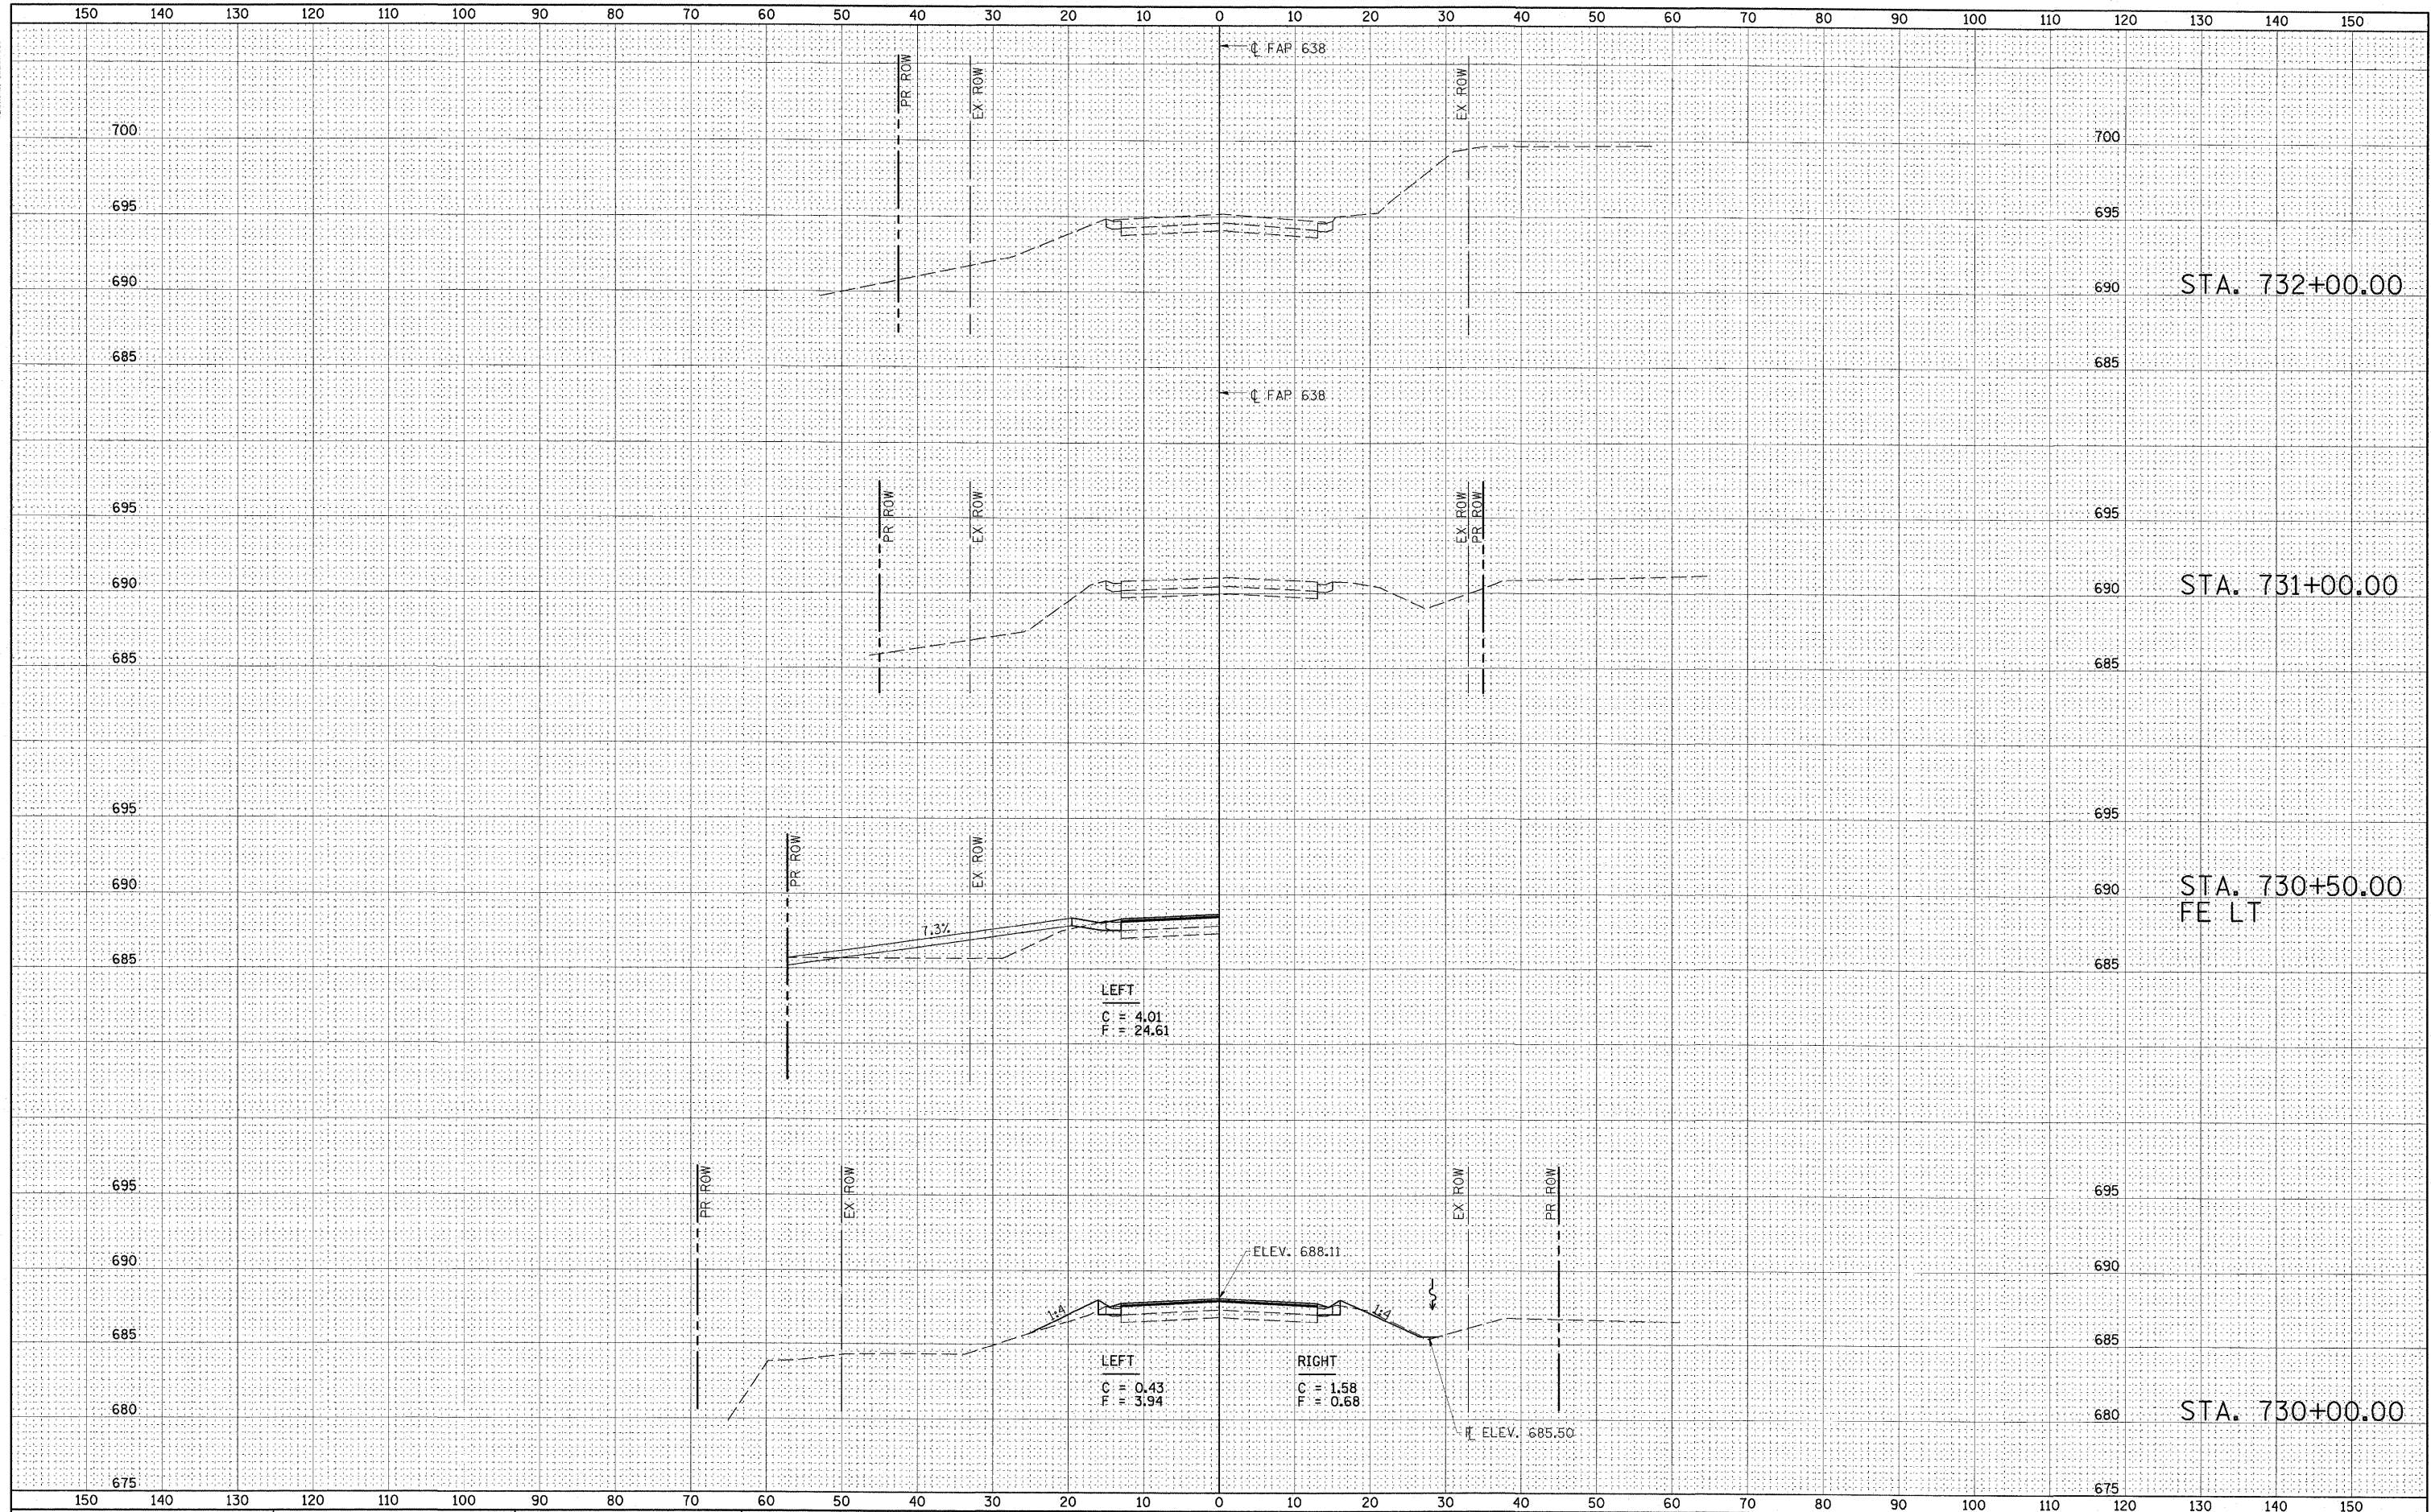

FINAL SURVEY	SURVEYED	BY	DATE
NOTE BOOK	PLOTTED		
NO.	TEMPLATE		
	AREAS		
	CHECKED		

ORIGINAL SURVEY	SURVEYED	BY	DATE
NOTE BOOK	PLOTTED		
NO.	TEMPLATE		
	AREAS		
	CHECKED		



FILE NAME = Y:\IDOT\829-04_64428\CADD\Highway\CADD Sheets\

USER NAME = HAS
 D264428-sht-xssh101.dgn
 PLOT SCALE = 1/8" = 7'8" / 1/4" IN.
 PLOT DATE = 3/23/2009

DESIGNED - JMS
 DRAWN - JPC
 CHECKED - ELH
 DATE - 12/19/08

REVISED -
 REVISED -
 REVISED -
 REVISED -

**STATE OF ILLINOIS
 DEPARTMENT OF TRANSPORTATION**

IL ROUTE 82 CROSS SECTIONS

SCALE: 1"=10'-0" SHEET NO. 5 OF 6 SHEETS STA. 730+00 TO STA. 732+00

F.A.P. RTE. 638	SECTION 136BR-1	COUNTY HENRY	TOTAL SHEETS 67	SHEET NO. 56
CONTRACT NO. 64428				
FED. ROAD DIST. NO. [ILLINOIS] FED. AID PROJECT				