


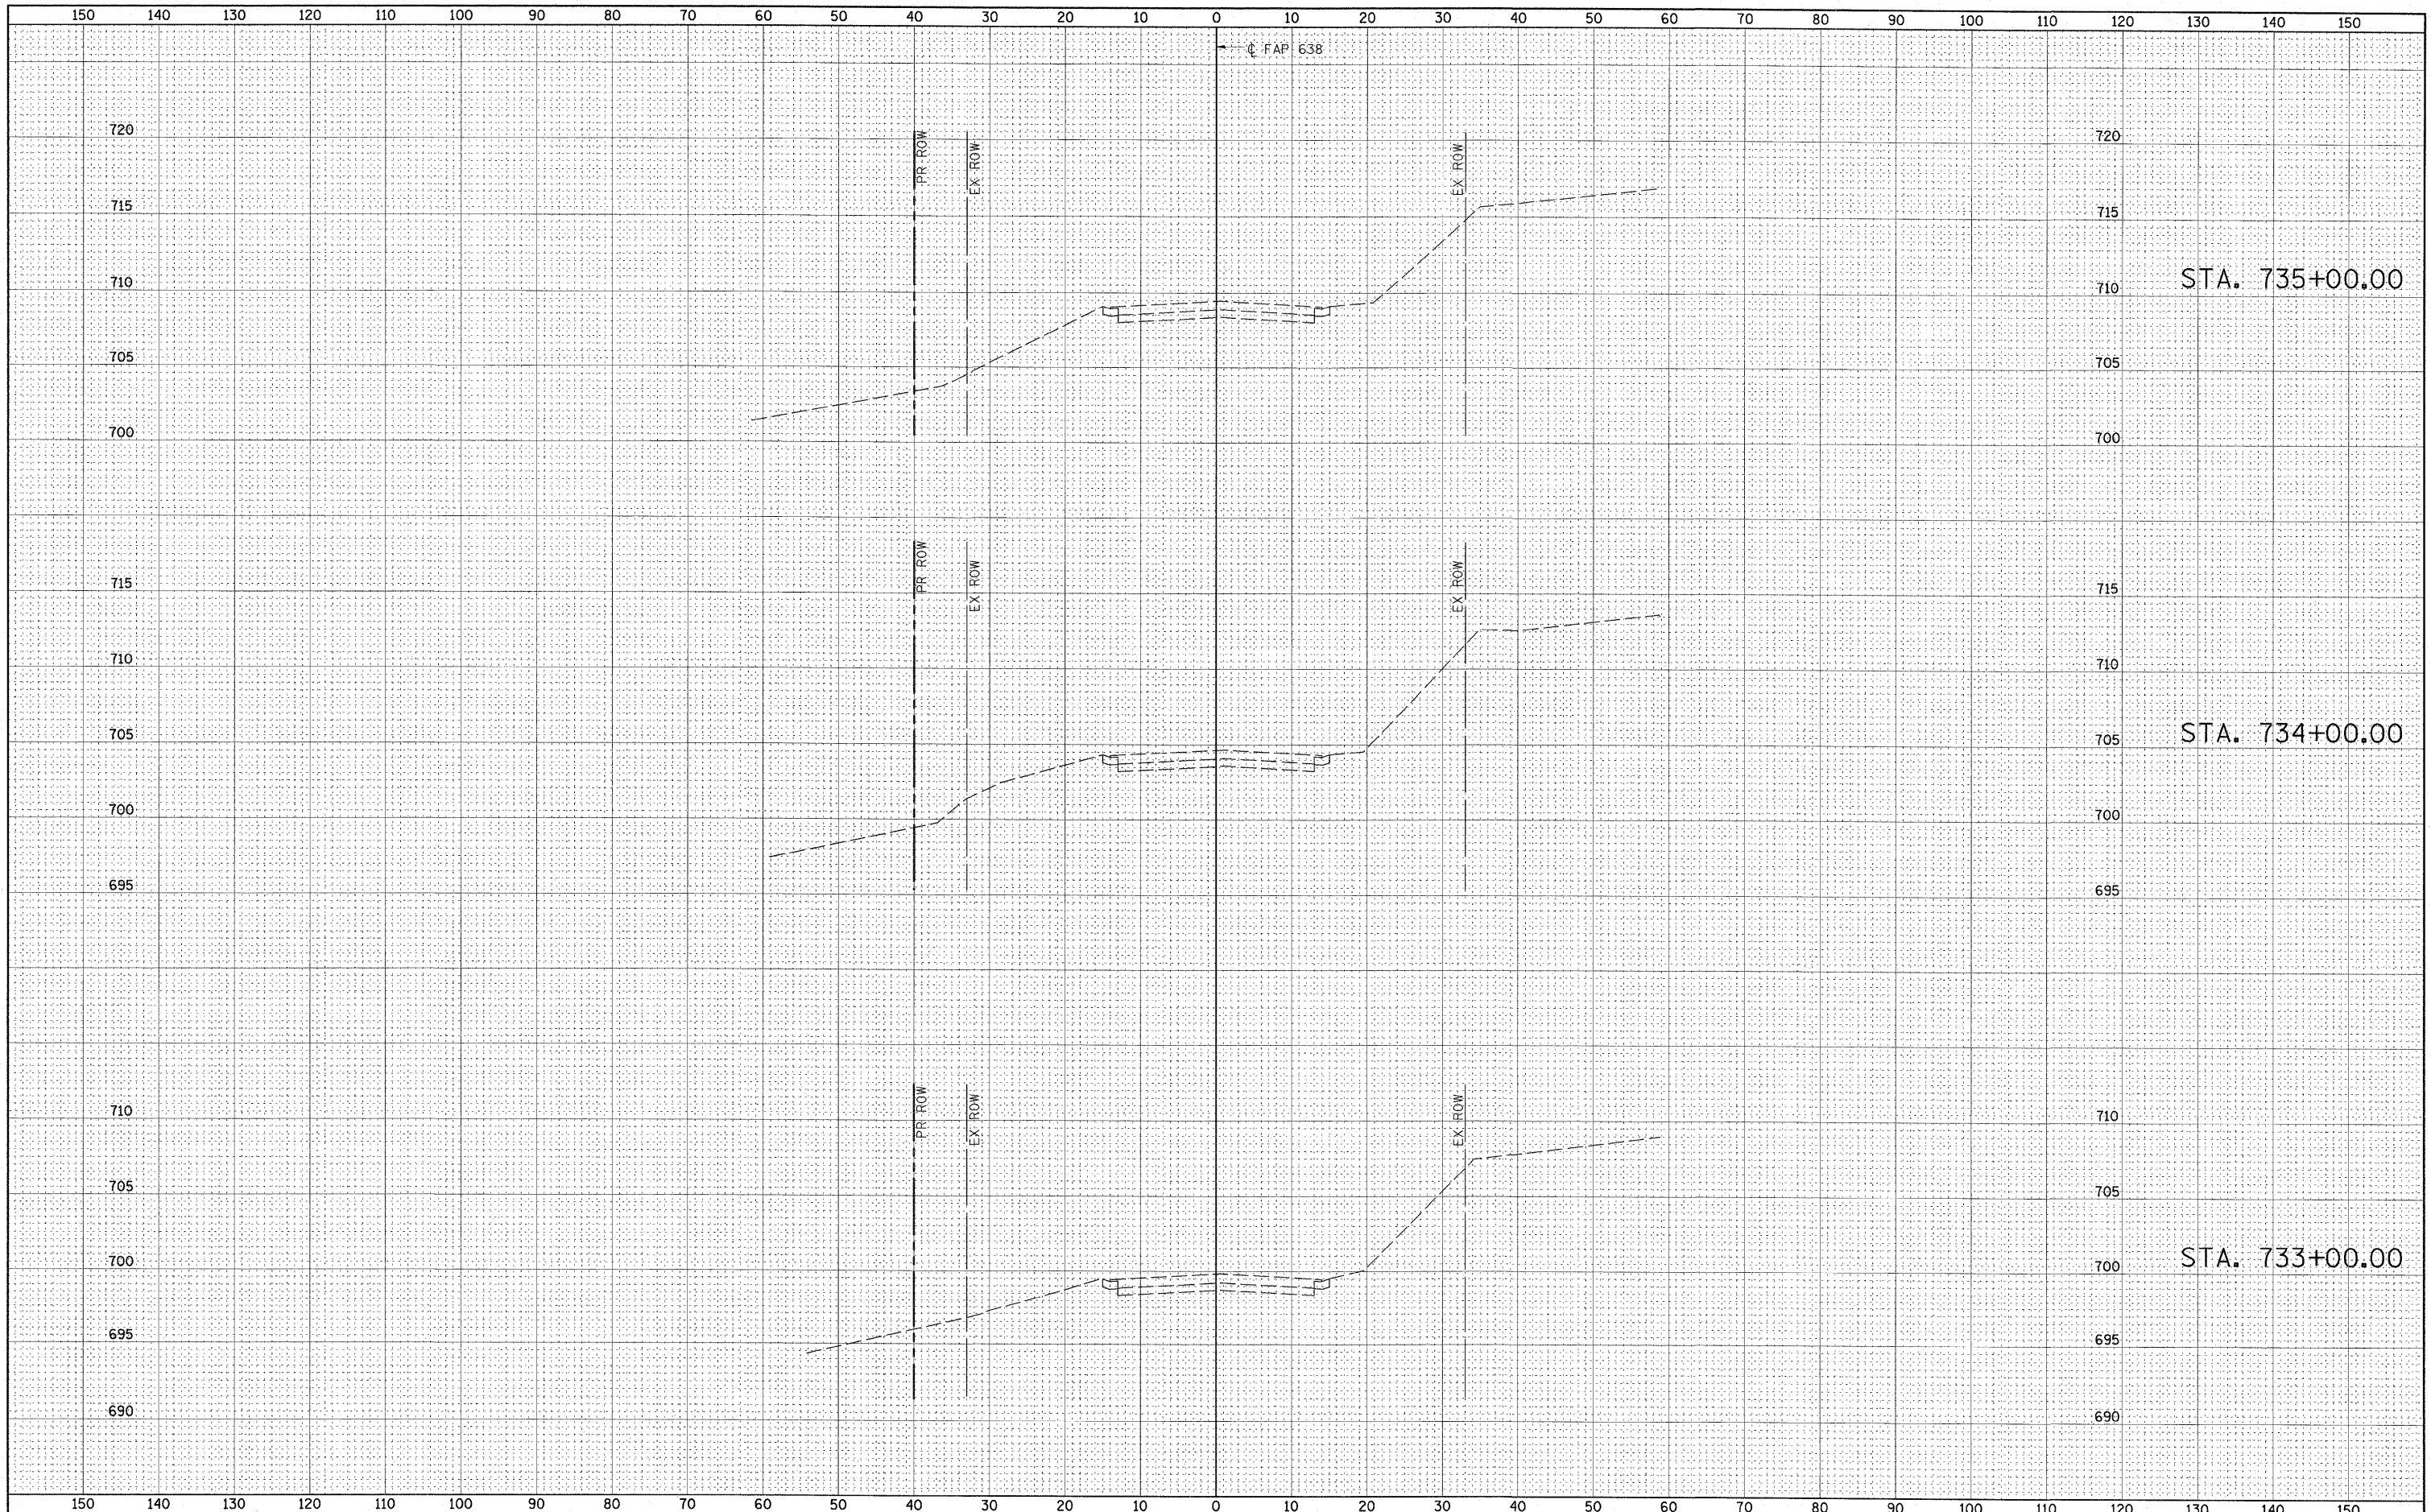

FINAL SURVEY	SURVEYED	BY	DATE
NOTE BOOK	PLOTTED		
NO.	REPLATE		
	AREAS CHECKED		

ORIGINAL SURVEY	SURVEYED	BY	DATE
NOTE BOOK	PLOTTED		
NO.	REPLATE		
	AREAS CHECKED		



FILE NAME = Y:\DOT\829-B4\_64428\CADD\Highway\CADD Sheets\0264428-sht\csah01.dgn

USER NAME = HAS  
 DESIGNED - JMS  
 DRAWN - JPC  
 CHECKED - ELH  
 DATE - 12/19/08

REVISÉD -  
 REVISÉD -  
 REVISÉD -  
 REVISÉD -

**STATE OF ILLINOIS  
 DEPARTMENT OF TRANSPORTATION**

**IL ROUTE 82 CROSS SECTIONS**  
 SCALE: 1"=10'-0"  
 SHEET NO. 6 OF 6 SHEETS  
 STA. 733+00 TO STA. 735+00

F.A.P. RTE. 638	SECTION 136BR-1	COUNTY HENRY	TOTAL SHEETS 67	SHEET NO. 57
FED. ROAD DIST. NO.				ILLINOIS FED. AID PROJECT
CONTRACT NO. 64428				