



PLAN SURVEYED _____ BY _____ DATE _____
 PLOTTED _____ CHECKED _____
 NOTE BOOK NO. _____
 CADD FILE NAME _____

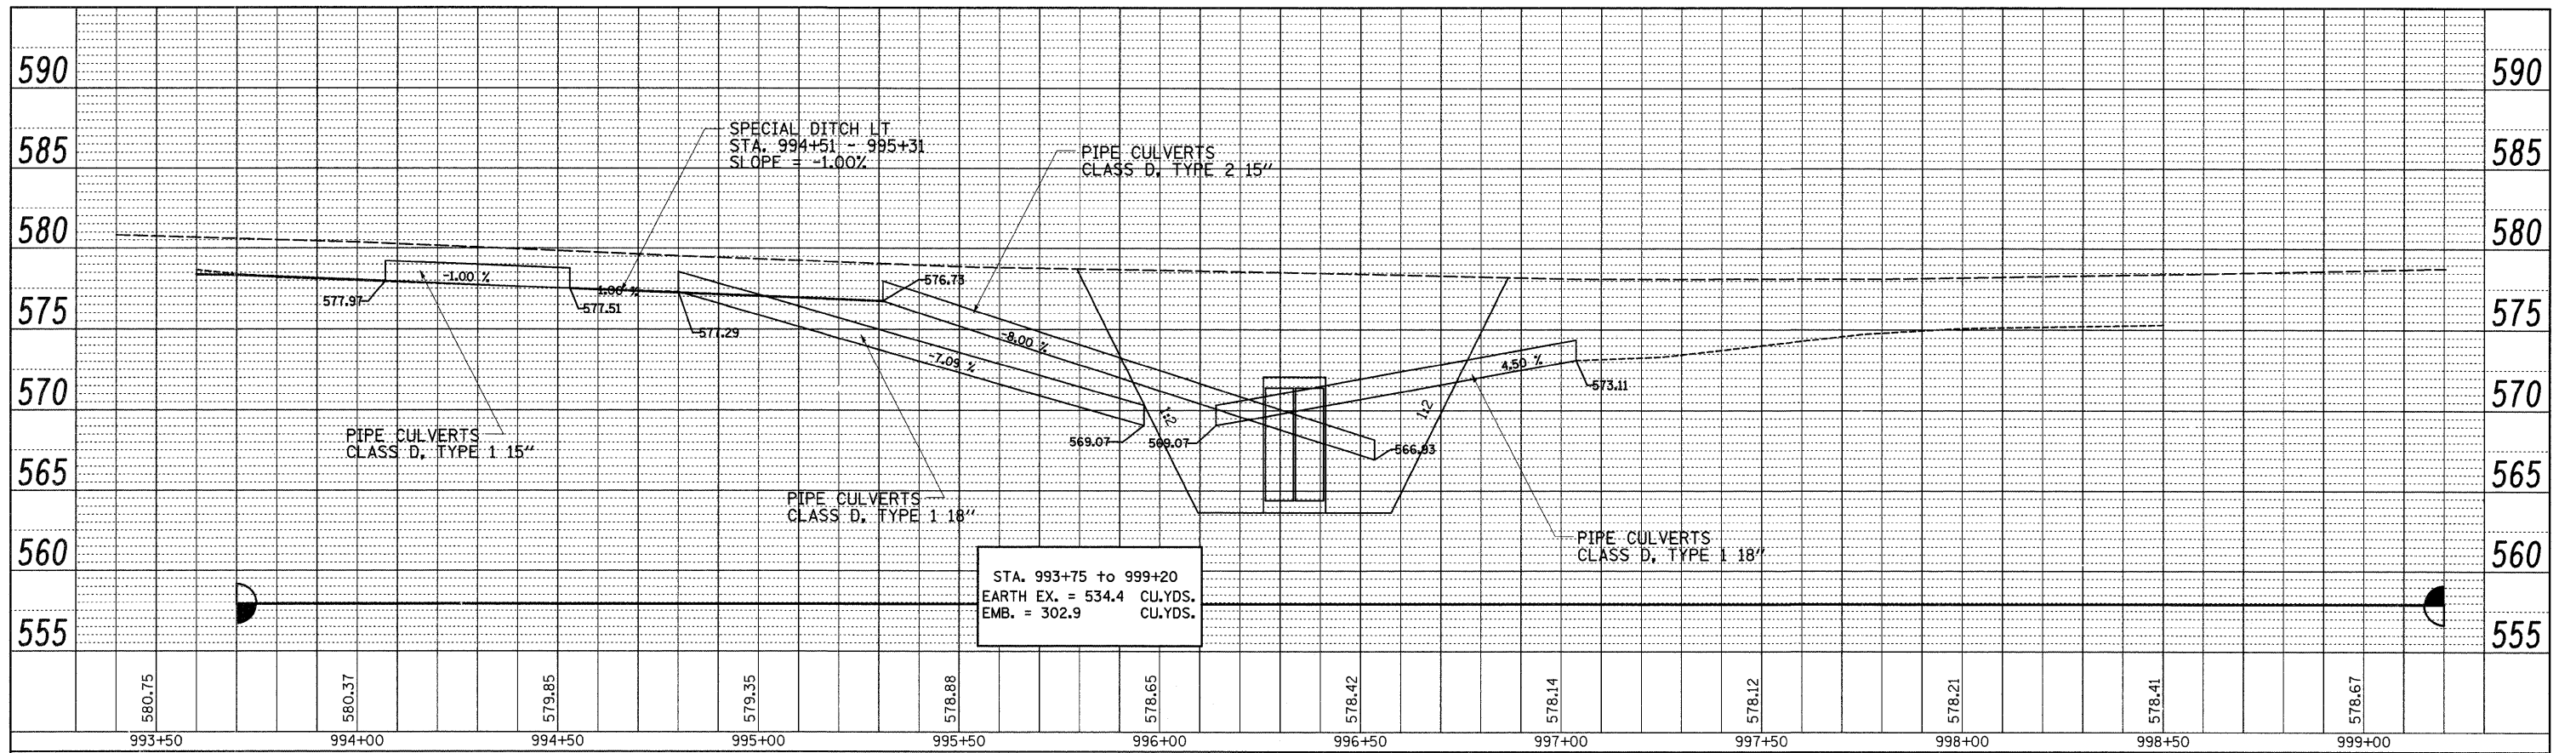

PROFILE SURVEYED _____ BY _____ DATE _____
 PLOTTED _____ CHECKED _____
 NOTE BOOK NO. _____
 STRUCTURE NOTATIONS CHKD _____

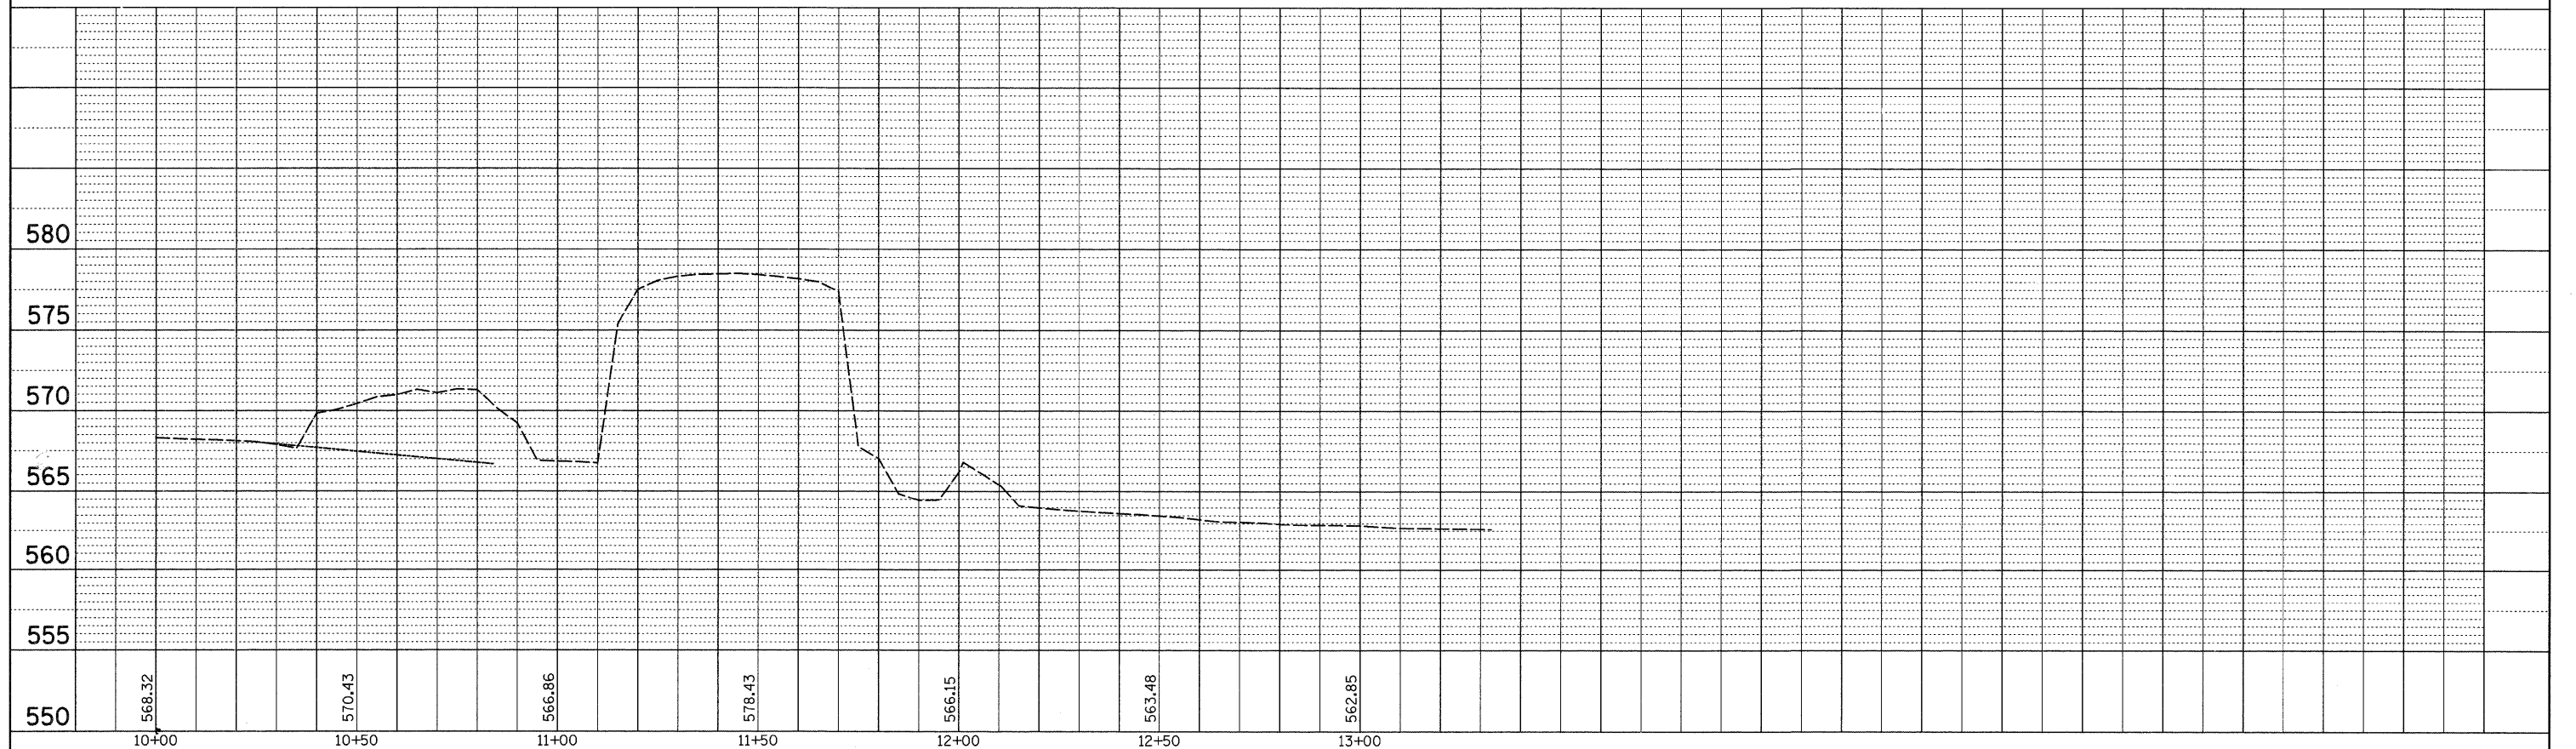

FILE NAME =	USER NAME = hansonke	DESIGNED -	REVISED -	STATE OF ILLINOIS DEPARTMENT OF TRANSPORTATION	PROFILE SHEET	F.A.P. RTE.	SECTION	COUNTY	TOTAL SHEETS	SHEET NO.	
ct:\pw_work\pwidot\hansonke\dms34329\dl0806.plt\dgn		DRAWN -	REVISED -			599	103MFT-T	ROCK ISLAND	55	18	
		CHECKED -	REVISED -			CONTRACT NO. 64737					
		DATE -	REVISED -			ILLINOIS FED. AID PROJECT					
PLOT SCALE = 20,000 ft / IN.		PLOT DATE = Thu Dec 04 13:59:46 2008		SCALE:	SHEET NO.	OF	SHEETS	STA.	TO STA.		