


BY	DATE
SURVEYED	
PLOTTED	
TEMPLATE	
NOTE BOOK	
AREAS CHECKED	
NO.	

BY	DATE
SURVEYED	
PLOTTED	
TEMPLATE	
NOTE BOOK	
AREAS CHECKED	
NO.	

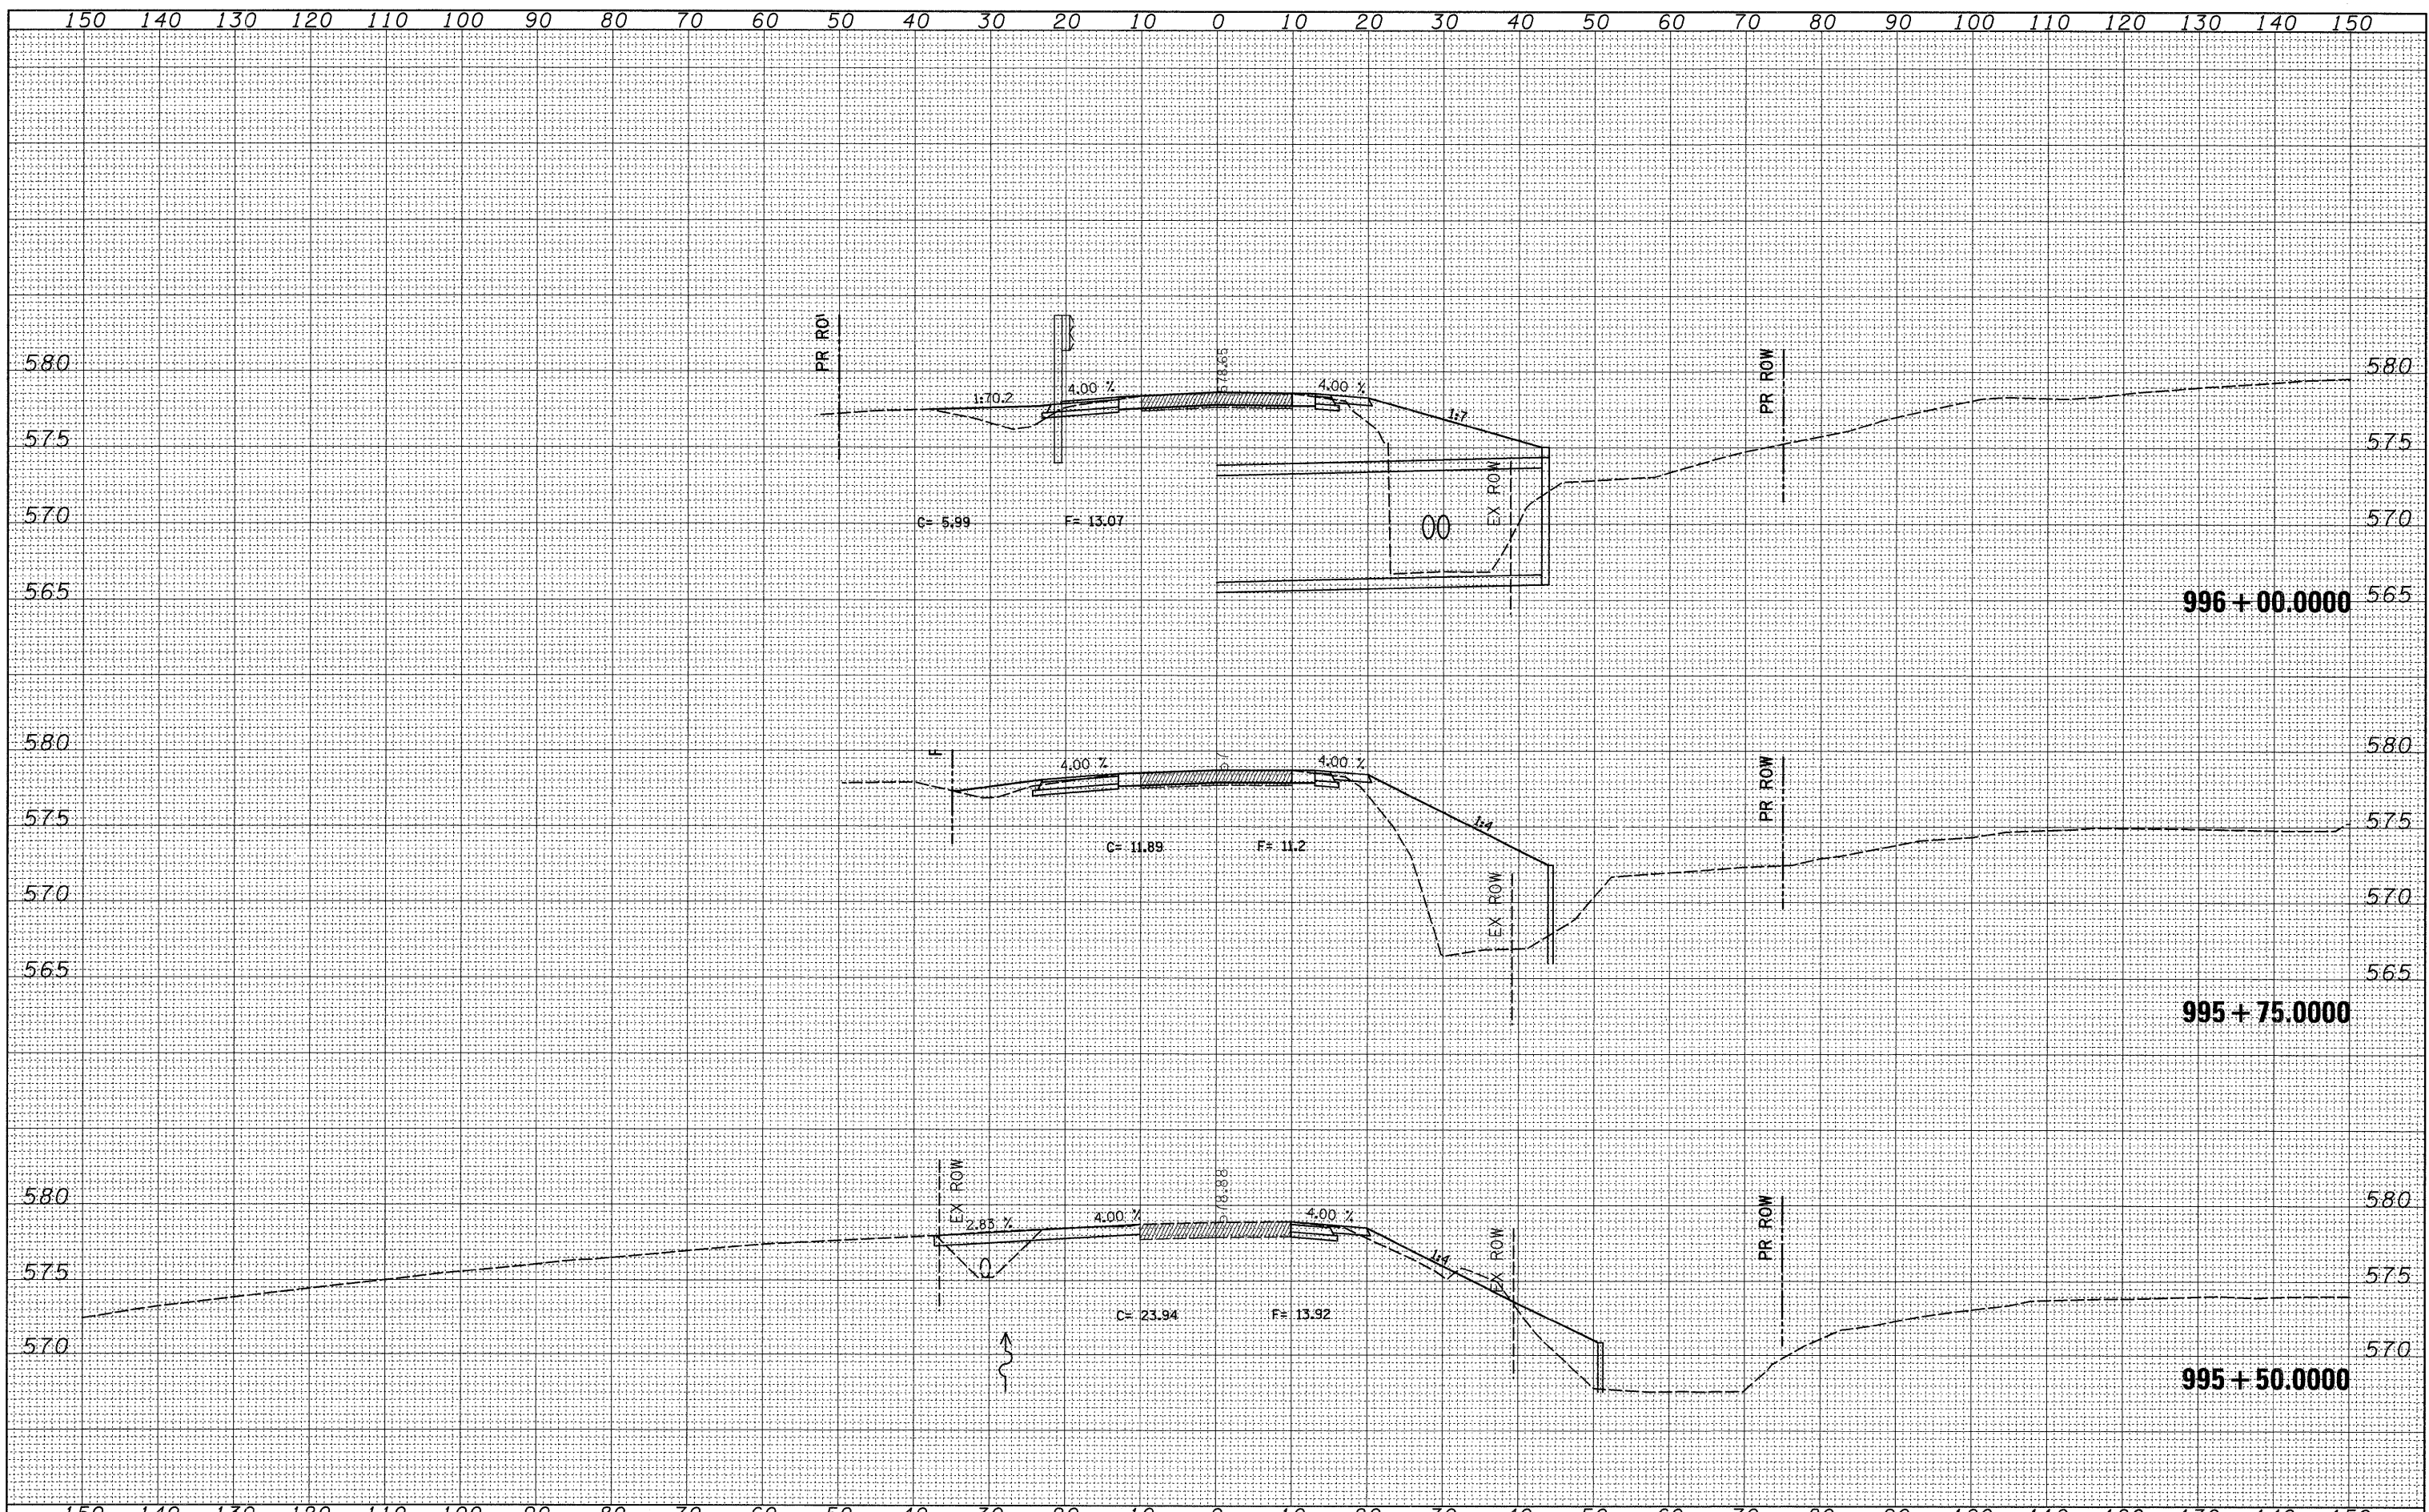

FILE NAME =	USER NAME = hensonke	DESIGNED -	REVISED -	STATE OF ILLINOIS DEPARTMENT OF TRANSPORTATION		IL 92 CROSS SECTIONS		F.A.P. RTE.	SECTION	COUNTY	TOTAL SHEETS	SHEET NO.
ct:\pw_work\pwwid\hensonke\dms34331\d10901.xml.dgn		DRAWN -	REVISED -			599	103MFT-T	ROCK ISLAND	55	45		
	PLOT SCALE = 10.0000' / IN.	CHECKED -	REVISED -	SCALE:		SHEET NO.	OF SHEETS	STA. 995+50.0000 TO STA. 996+00.0000	FED. ROAD DIST. NO.	ILLINOIS FED. AID PROJECT	CONTRACT NO. 64737	
	PLOT DATE = Wed Dec 03 14:53:59 2008	DATE -	REVISED -									