


DATE	
BY	
ORIGINAL SURVEY	
SURVEYED	
PLOTTED	
NOTE BOOK	
AREAS CHECKED	
NO.	

DATE	
BY	
ORIGINAL SURVEY	
SURVEYED	
PLOTTED	
NOTE BOOK	
AREAS CHECKED	
NO.	

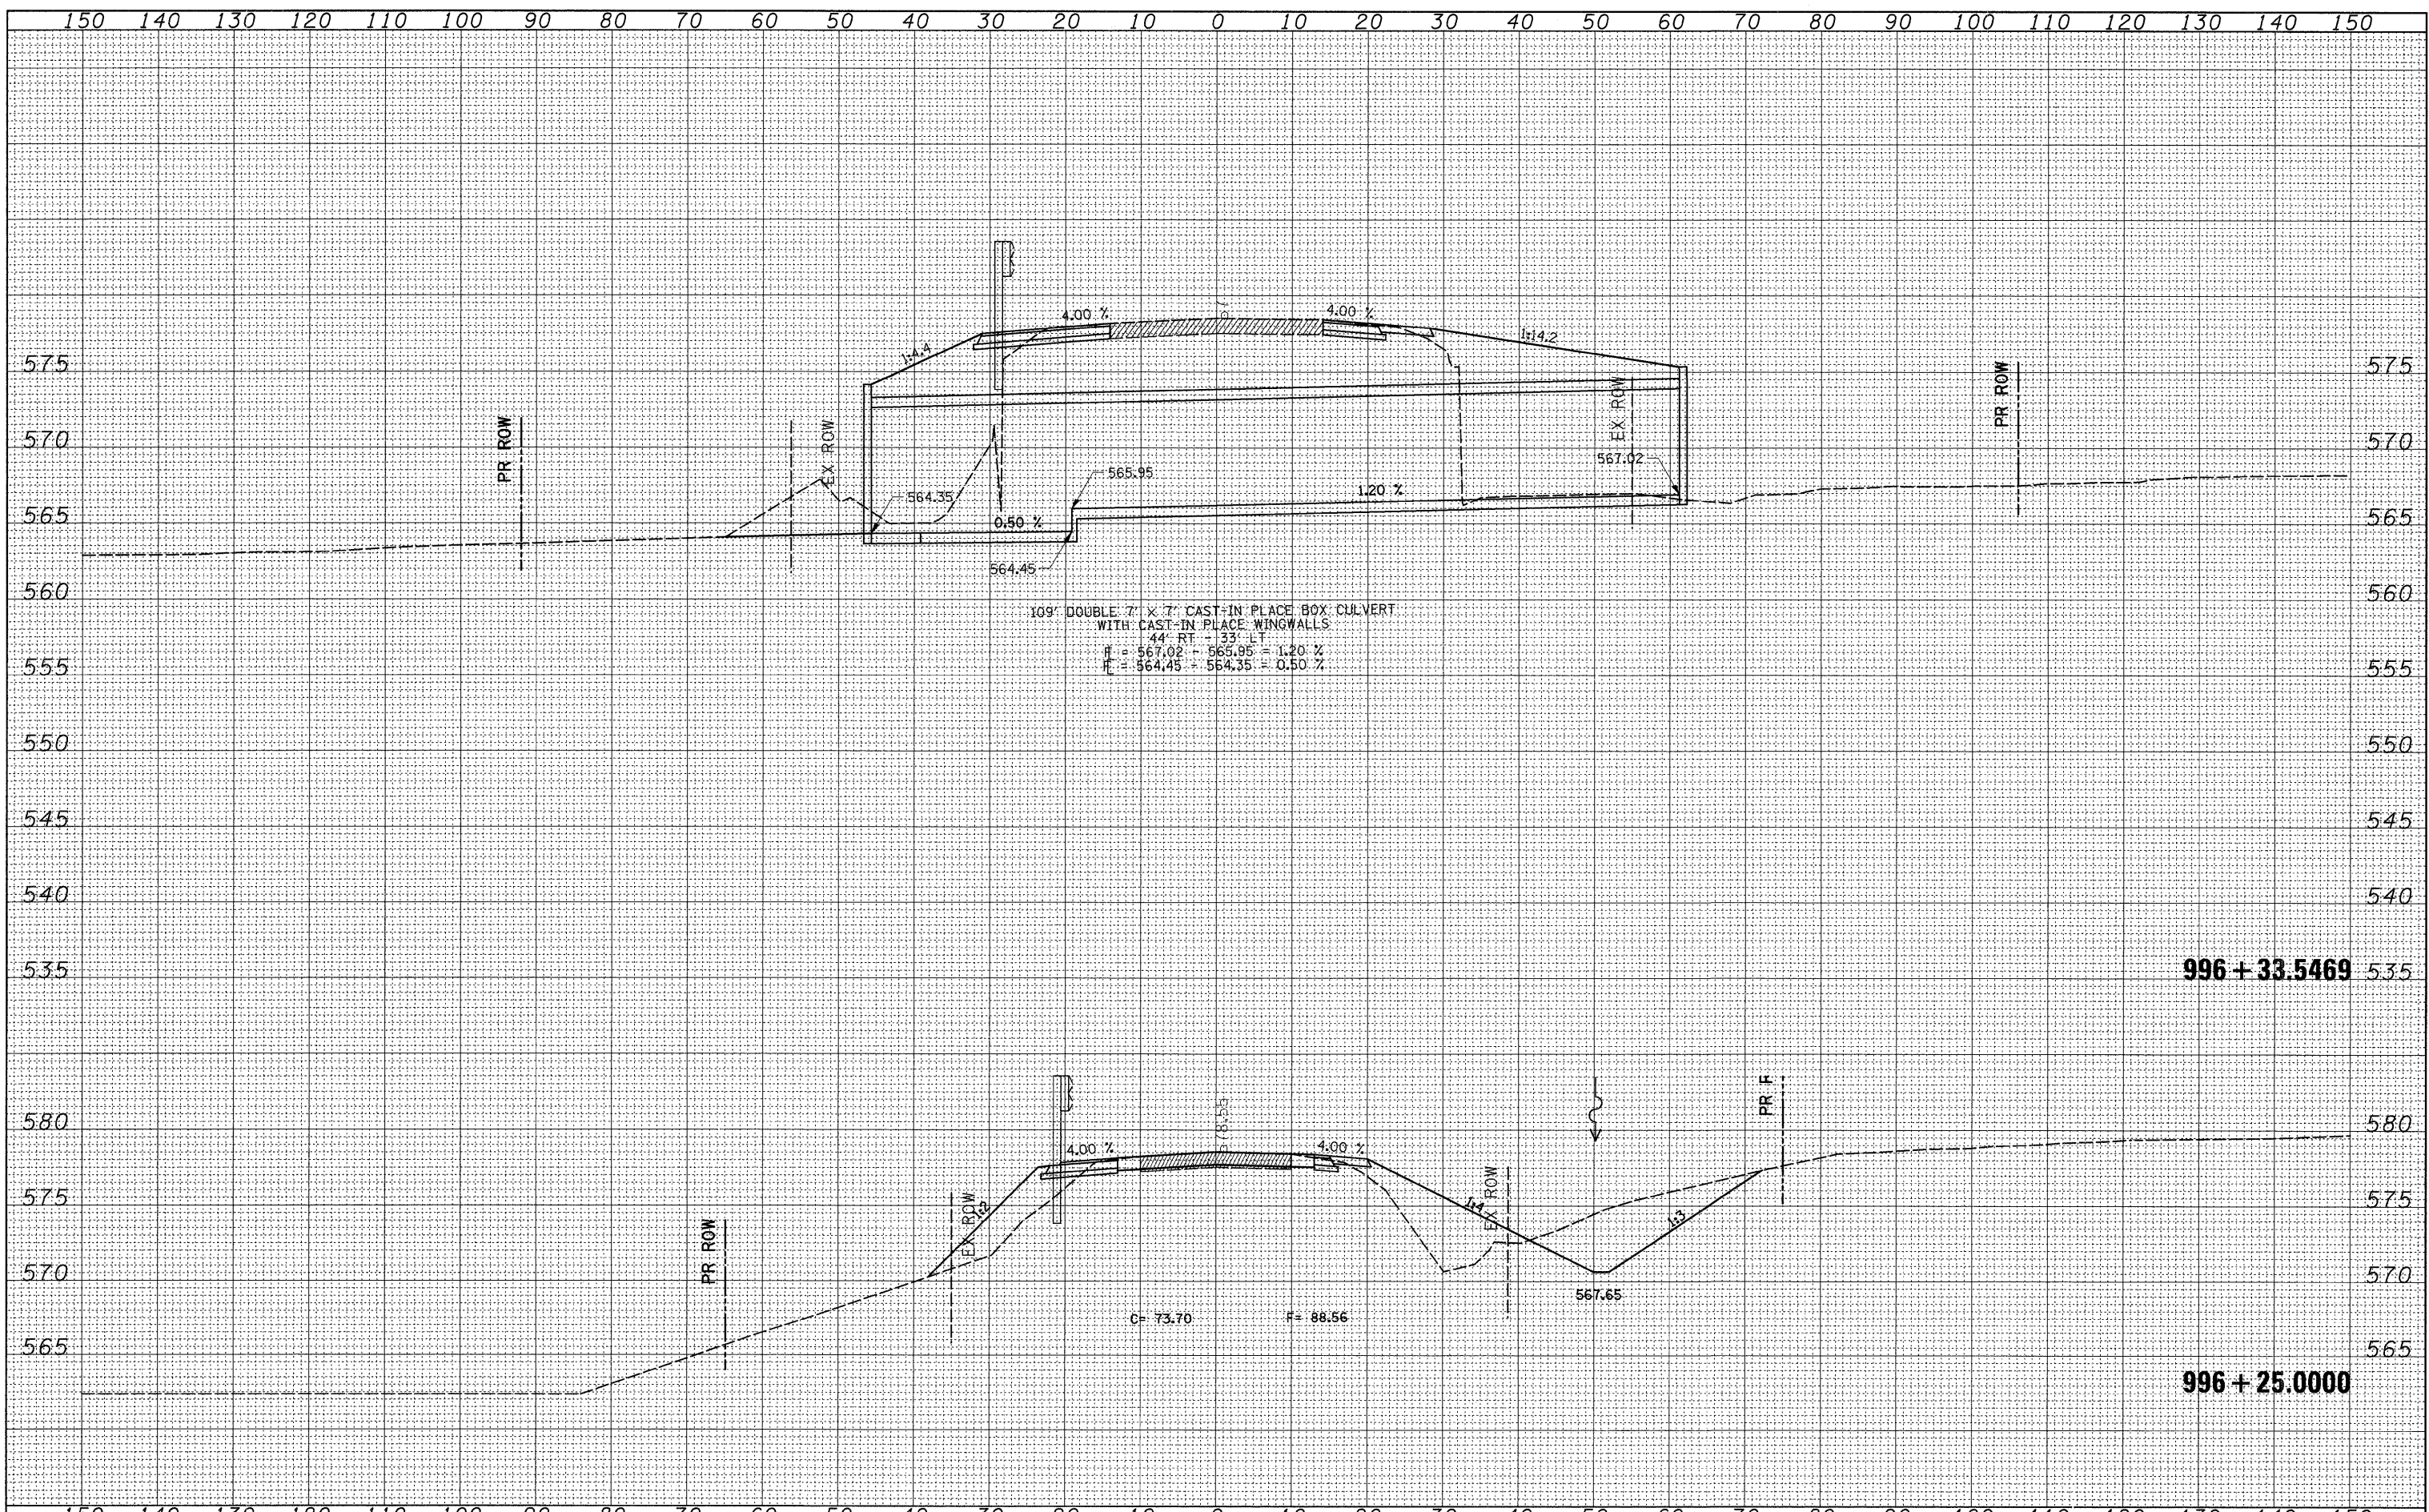

FILE NAME =	USER NAME = hensonke	DESIGNED -	REVISED -	STATE OF ILLINOIS DEPARTMENT OF TRANSPORTATION				IL 92 CROSS SECTIONS				F.A.P. RTE.	SECTION	COUNTY	TOTAL SHEETS	SHEET NO.
or:\pw_work\PWIDOT\HENSONKE\dms34331\dl0001.xml.dgn		DRAWN -	REVISED -									599	103MFT-T	ROCK ISLAND	55	46
		CHECKED -	REVISED -									CONTRACT NO. 64737				
		DATE -	REVISED -									FED. ROAD DIST. NO. ILLINOIS FED. AID PROJECT				
PLOT SCALE = 10.0000' / IN.		PLOT DATE = Fri Dec 05 11:17:08 2008		SCALE:				SHEET NO. OF SHEETS				STA. 996+25.0000 TO STA. 996+33.5469				