


DATE	
BY	
SURVEYED	
PLOTTED	
TEMPLATE	
NOTE BOOK	
AREAS CHECKED	
NO.	

DATE	
BY	
SURVEYED	
PLOTTED	
TEMPLATE	
NOTE BOOK	
AREAS CHECKED	
NO.	

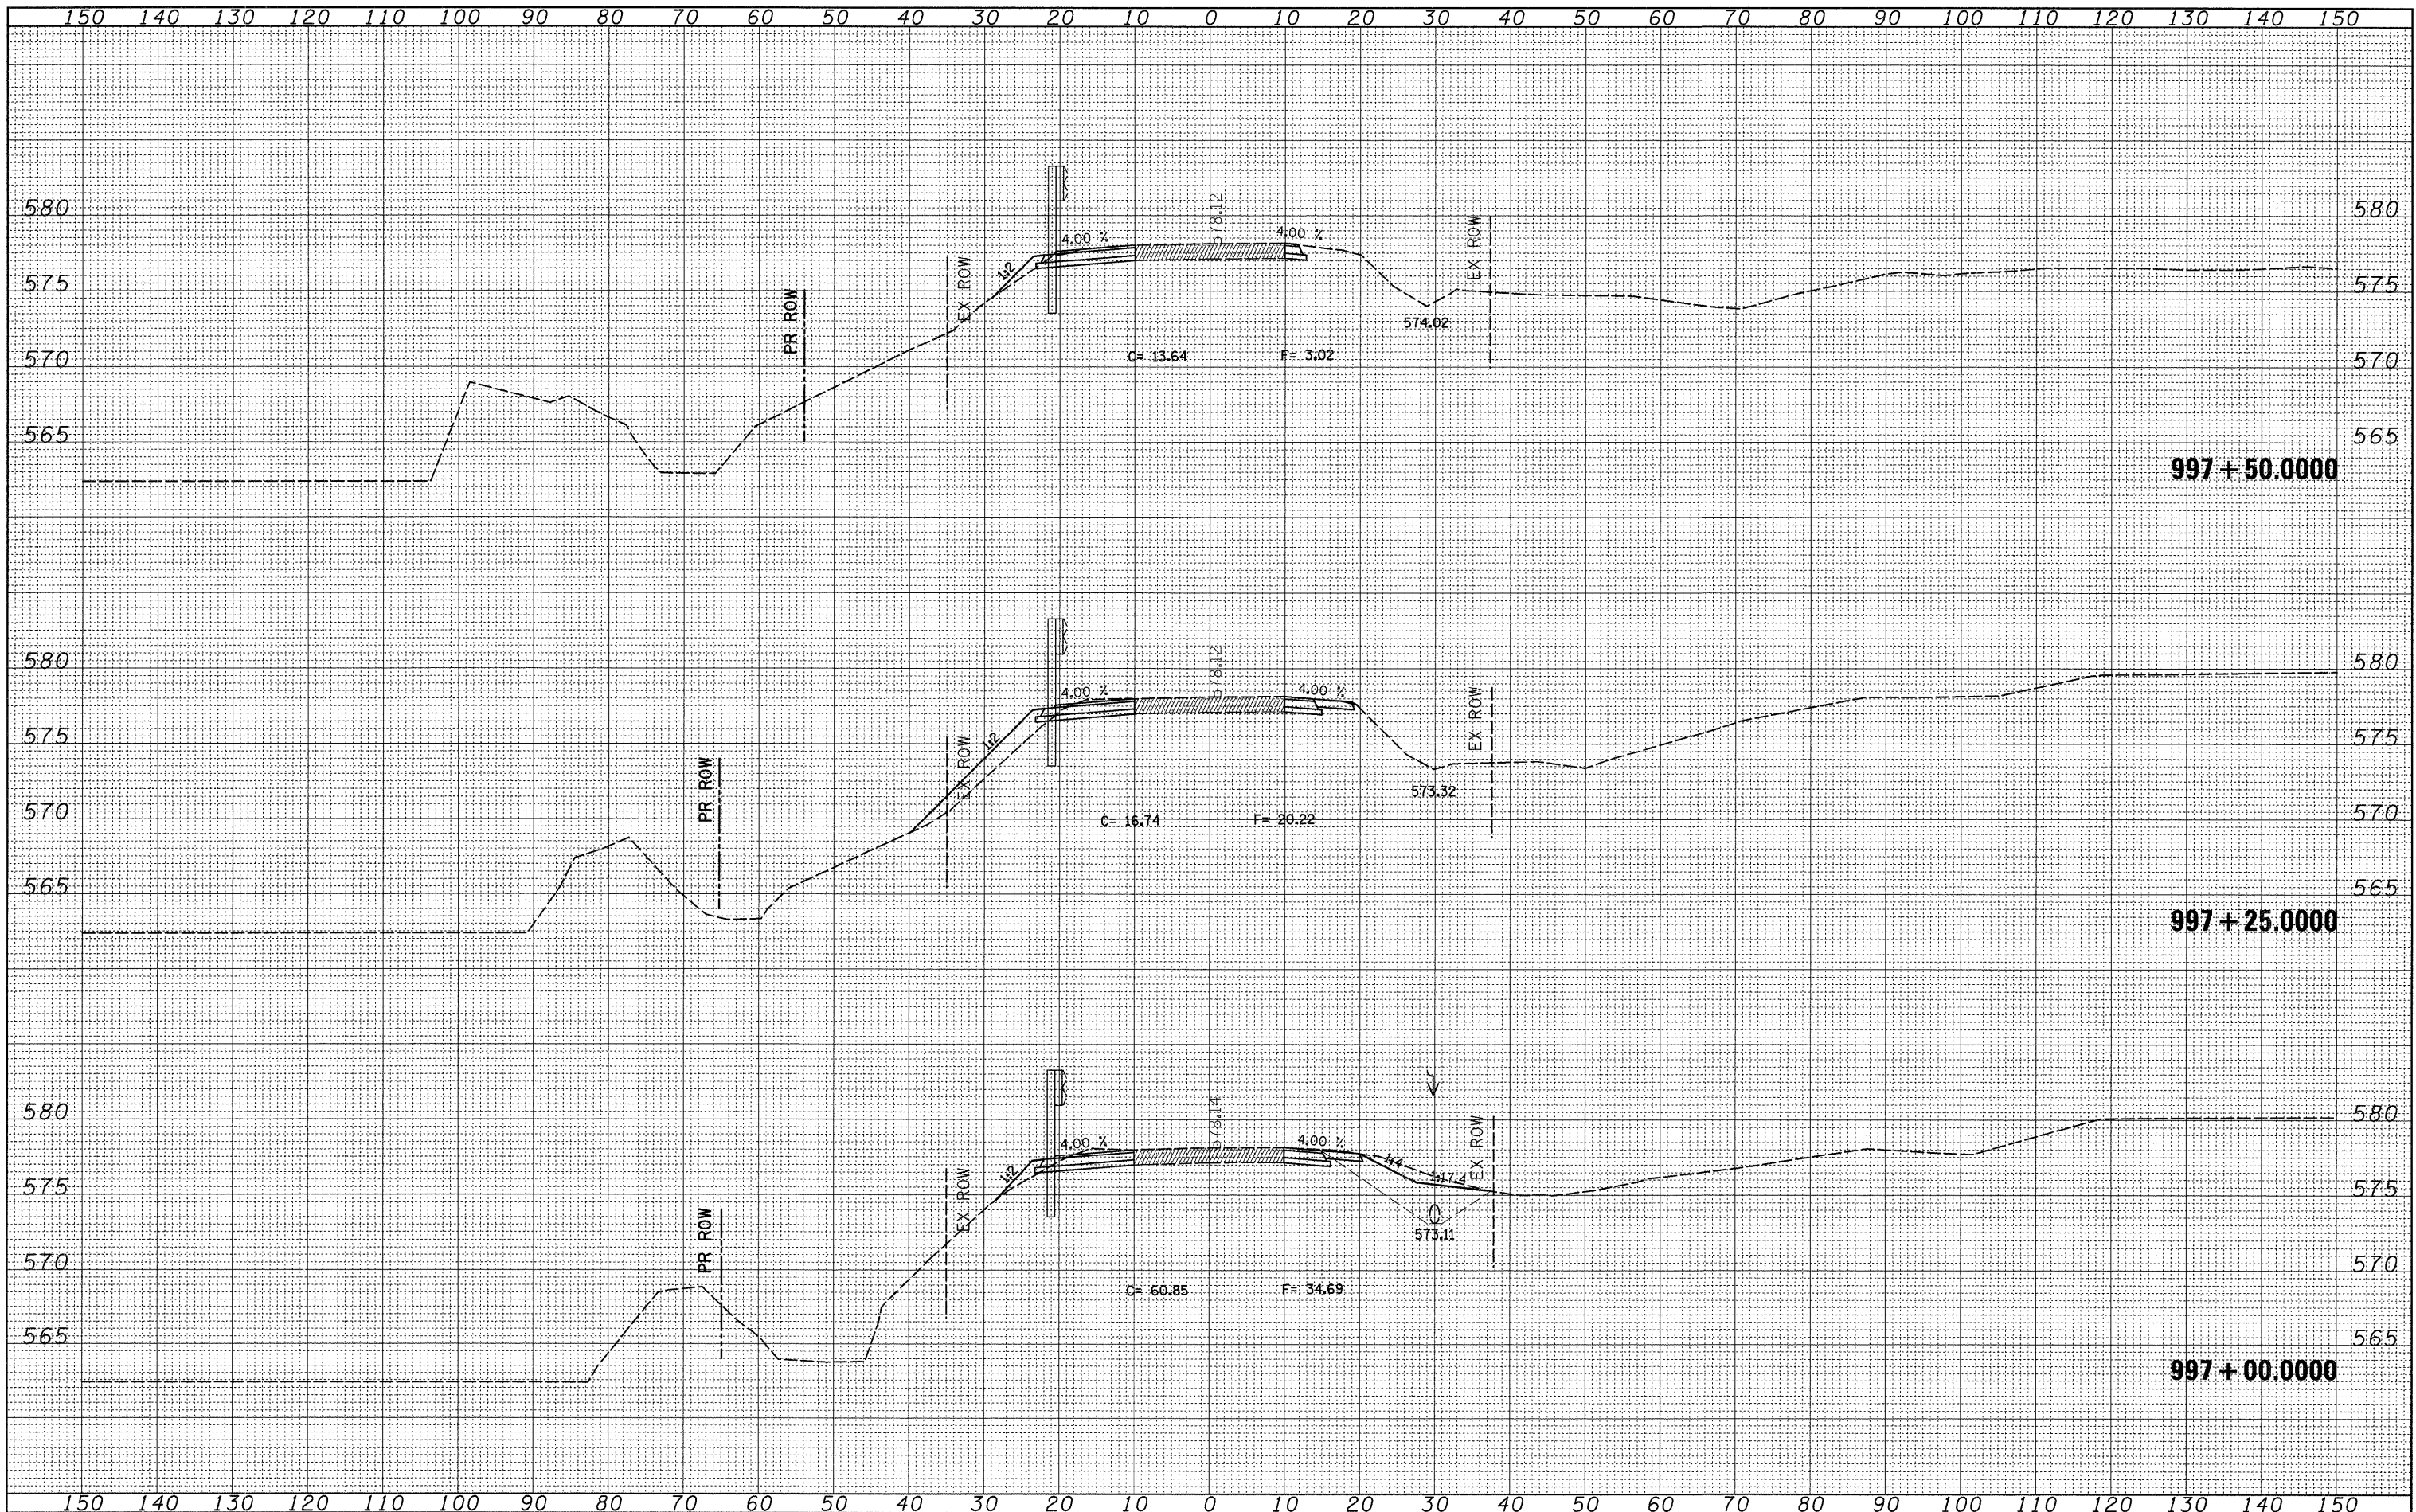

FILE NAME =  
 c:\p\_w\work\p\p1dot\hensonke\dms34331\d10801.xml.dgn

USER NAME = hensonke  
 PLLOT SCALE = 10.0000' / IN.  
 PLOT DATE = Wed Dec 03 14:54:01 2008

DESIGNED -  
 DRAWN -  
 CHECKED -  
 DATE -

REVISED -  
 REVISED -  
 REVISED -  
 REVISED -

**STATE OF ILLINOIS  
 DEPARTMENT OF TRANSPORTATION**

**IL 92 CROSS SECTIONS**

SCALE: SHEET NO. OF SHEETS STA. 997+00.0000 TO STA. 997+50.0000

F.A.P. RTE.	SECTION	COUNTY	TOTAL SHEETS	SHEET NO.
599	103MFT-T	ROCK ISLAND	55	48
CONTRACT NO. 64737				
FED. ROAD DIST. NO. ILLINOIS FED. AID PROJECT				