


DATE	
BY	
FINAL SURVEY	
SURVEYED	
PLOTTED	
TEMPLATE	
NOTE BOOK	
NO.	
AREAS CHECKED	

DATE	
BY	
ORIGINAL SURVEY	
SURVEYED	
PLOTTED	
TEMPLATE	
NOTE BOOK	
NO.	
AREAS CHECKED	

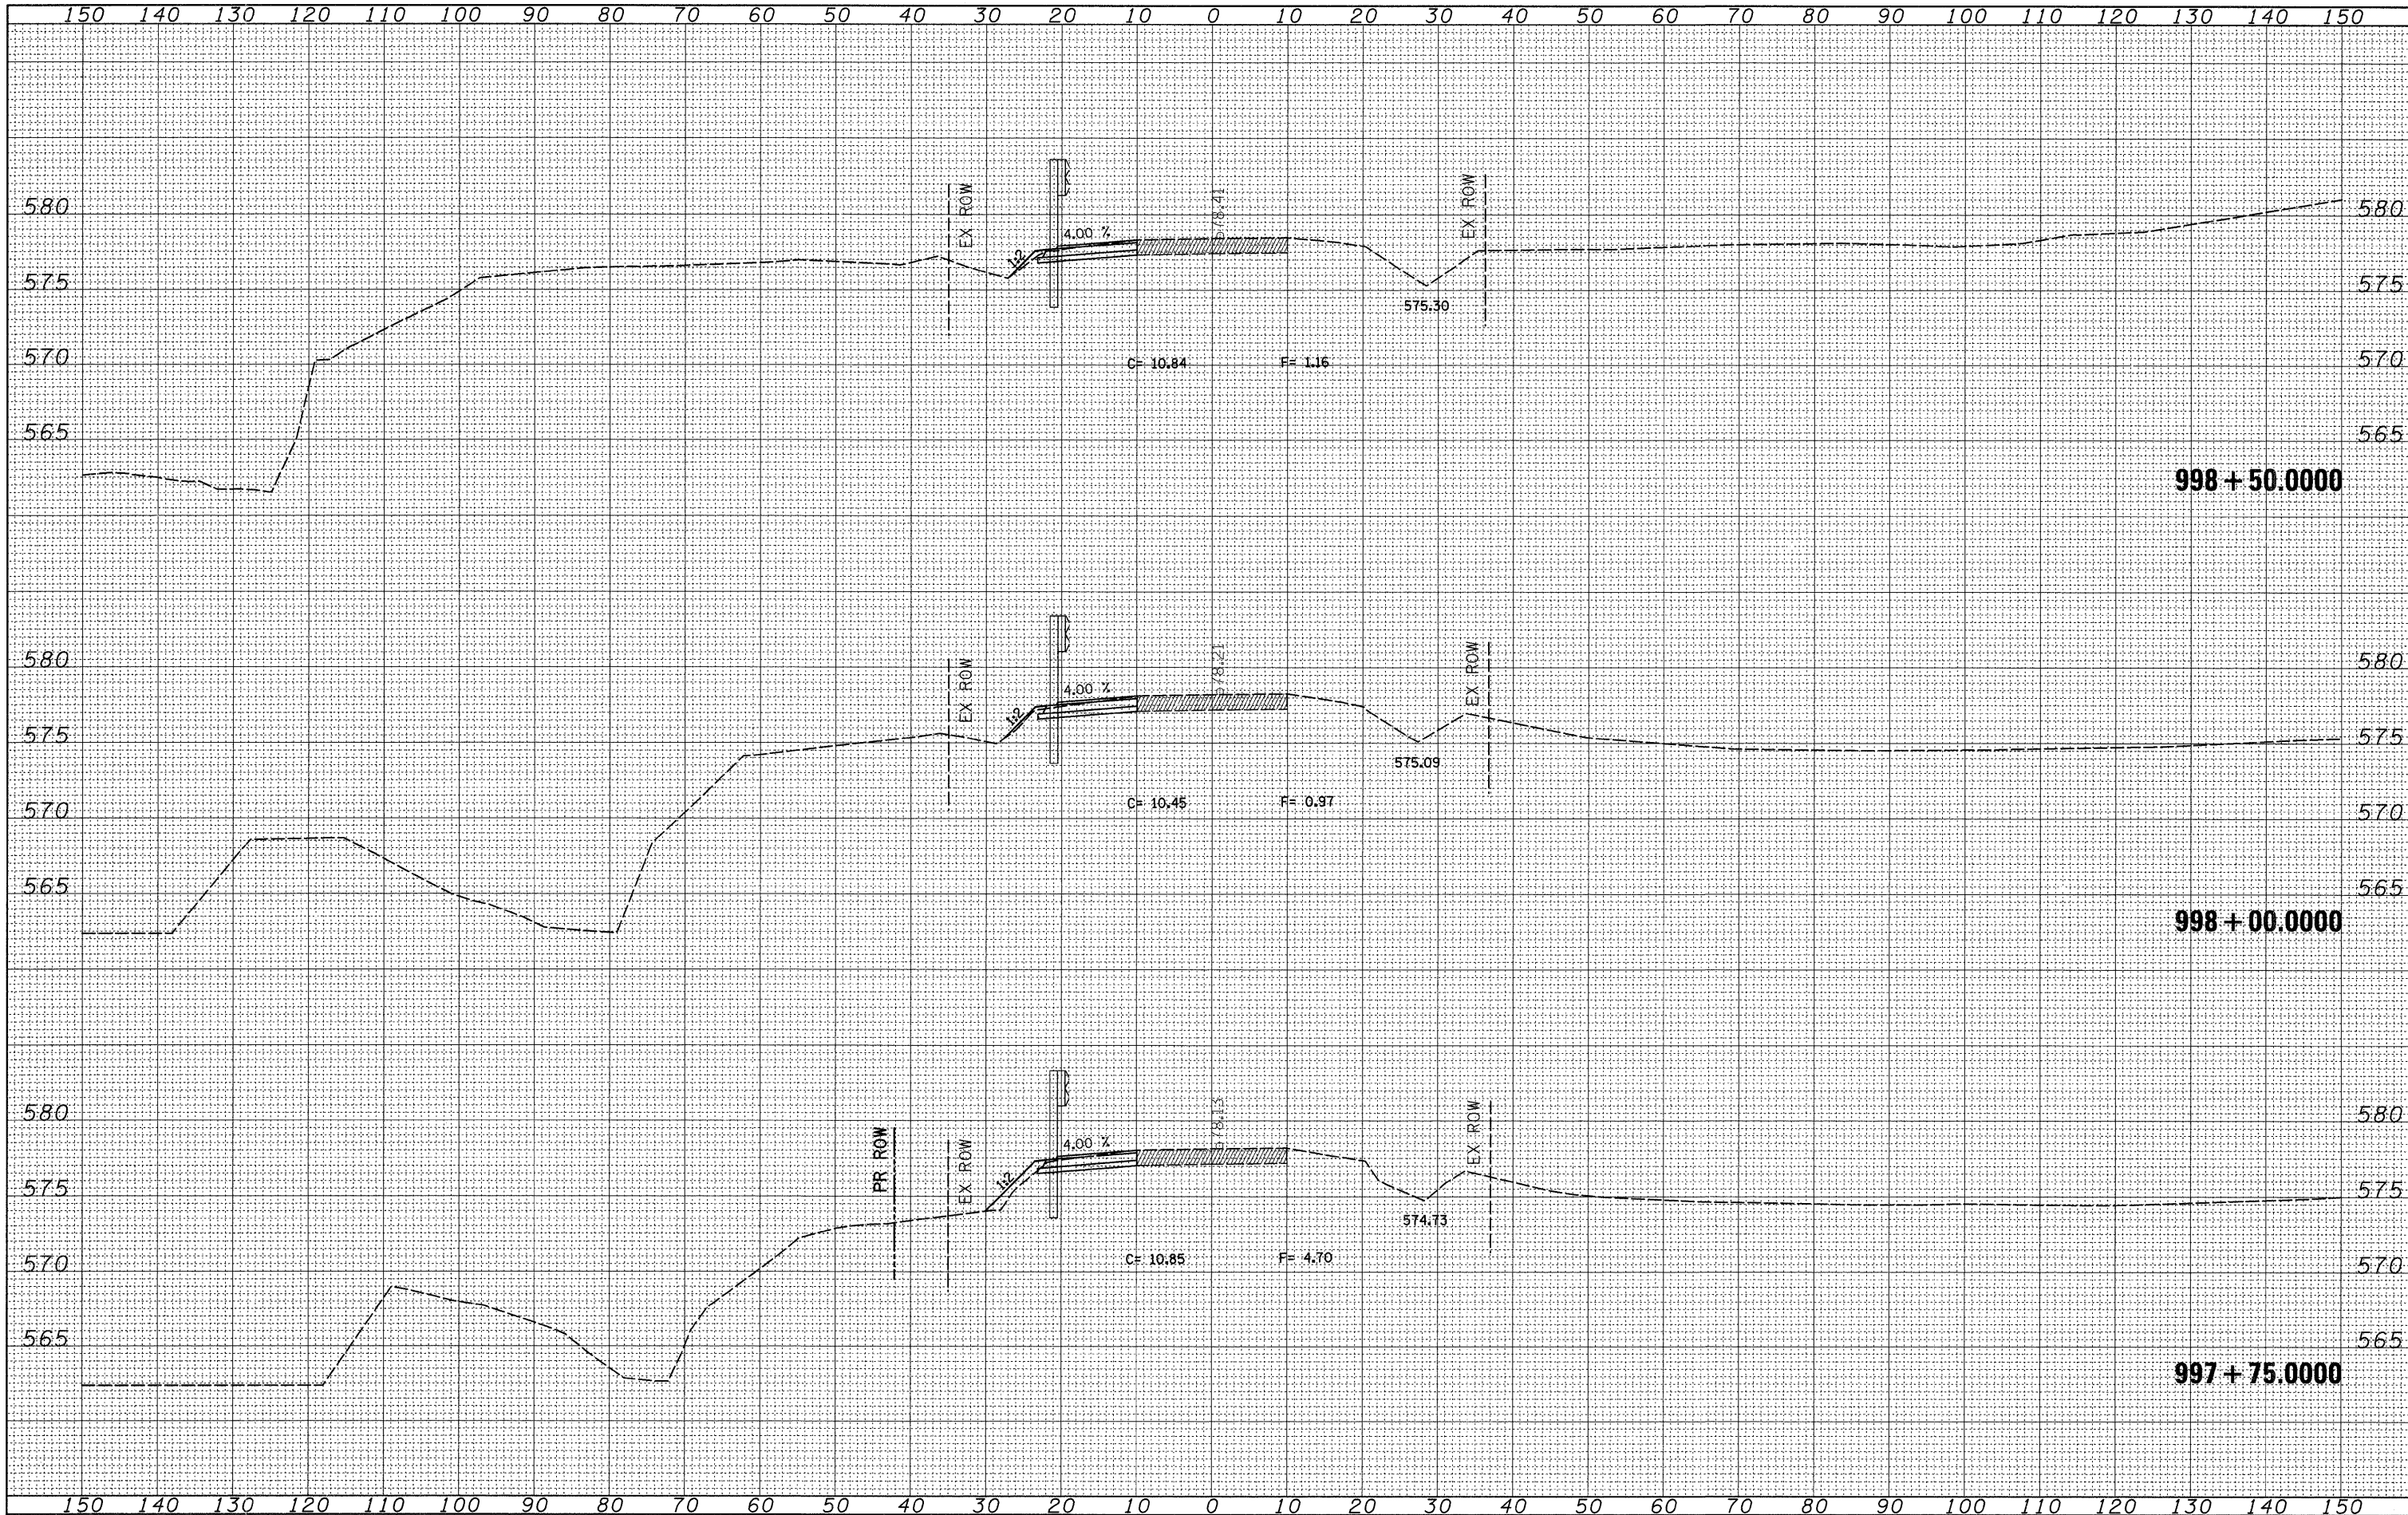

FILE NAME =
 cr:\pw_work\p14dot\hensonke\dms34331\d10001.xml.dgn

USER NAME = hensonke	DESIGNED -	REVISED -
	DRAWN -	REVISED -
PLOT SCALE = 18.0000' / IN.	CHECKED -	REVISED -
PLOT DATE = Wed Dec 03 14:54:01 2008	DATE -	REVISED -

**STATE OF ILLINOIS
 DEPARTMENT OF TRANSPORTATION**

IL 92 CROSS SECTIONS

SCALE: SHEET NO. OF SHEETS STA. 997+75.000 TO STA. 998+50.000

F.A.P. RTE.	SECTION	COUNTY	TOTAL SHEETS	SHEET NO.
599	103MFT-T	ROCK ISLAND	55	49
CONTRACT NO. 64737				

FED. ROAD DIST. NO. ILLINOIS FED. AID PROJECT