

CONSULTANT: R.N. EDWARD J. KALINA (630) 662-4700

PROJECT ENGINEER: MASOOD AHMAD

DISTRICT TWO - BUREAU OF DESIGN SENIOR SQUAD LEADER: SAM ABDULLAH (815) 284-5902

F.A.P. RTE.	SECTION	COUNTY	TOTAL SHEETS	SHEET NO.
505	111RS-4, 111BR-1, Ya-15d-RS-1, & (W-15d)T-1	STEPHENSON & WINNEBAGO	335	1

CONTRACT NO. 64970

**D-92-017-04**

STATE OF ILLINOIS  
DEPARTMENT OF TRANSPORTATION  
DIVISION OF HIGHWAYS



# PROPOSED HIGHWAY PLANS

FAP ROUTE 505 (IL 75)  
SECTION 111RS-4 & 111BR-1 & ETC.

PROJECT ACF-0505(023)  
STEPHENSON & WINNEBAGO COUNTIES  
C-92-003-06

FOR INDEX OF SHEETS, SEE SHEET NO. 2  
FOR STATE STANDARDS, SEE SHEET NO. 2

DESIGN DESIGNATION - 600(25) MINOR ARTERIAL 3.81(FD-20)

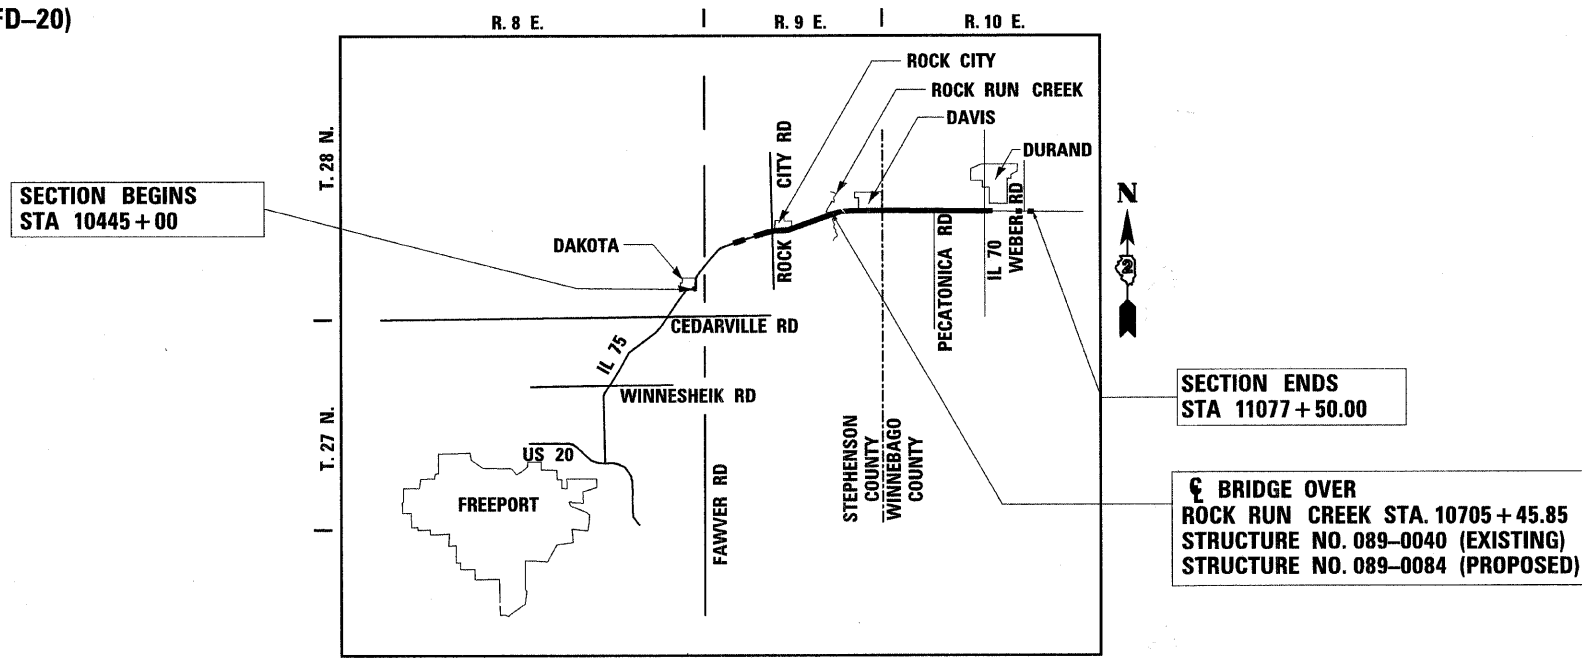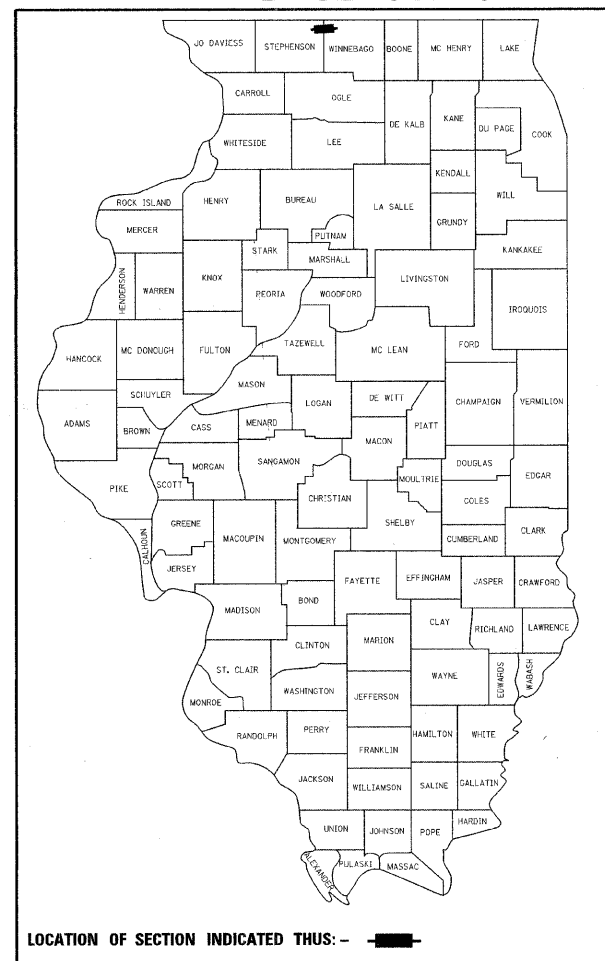


SECTION BEGINS STA 10445 + 00

SECTION ENDS STA 11077 + 50.00

BRIDGE OVER  
ROCK RUN CREEK STA. 10705 + 45.85  
STRUCTURE NO. 089-0040 (EXISTING)  
STRUCTURE NO. 089-0084 (PROPOSED)

GROSS LENGTH = 63,250 FT = 11.98 MILES  
NET LENGTH = 44,800 FT = 8.48 MILES

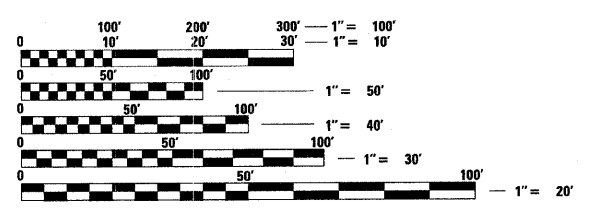

FULL SIZE PLANS HAVE BEEN PREPARED USING STANDARD ENGINEERING SCALES. REDUCED SIZED PLANS WILL NOT CONFORM TO STANDARD SCALES. IN MAKING MEASUREMENTS ON REDUCED PLANS, THE ABOVE SCALES MAY BE USED.

J.U.L.I.E.  
JOINT UTILITY LOCATION INFORMATION FOR EXCAVATION  
1-800-892-0123

T.28N. R.9E SECTIONS 13, 14, 20, 21, 22, 23, 24 (ROCK TOWNSHIP)  
T.28N. R.10E SECTIONS 14, 15, 16, 17, 18, 19, 20, 21, 22, 29 (DURAND TOWNSHIP)

CONTRACT NO. 64970



*Edward J. Kalina*  
REGISTERED P.E., STATE OF ILLINOIS 11/30/09 EXPIRES



*Brandon L. Buzzell*  
REGISTERED S.E., STATE OF ILLINOIS 11/30/10 EXPIRES

STATE OF ILLINOIS  
DEPARTMENT OF TRANSPORTATION  
DIVISION OF HIGHWAYS

SUBMITTED *March 6th* 20 09

*George F. Ryan*  
DEPUTY DIRECTOR OF HIGHWAYS, REGION ENGINEER

*May 8, 20 09*  
*Charles J. Ingersoll*  
ENGINEER OF DESIGN AND ENVIRONMENT

*May 8, 20 09*  
*Christine M. Reed*  
DIRECTOR OF HIGHWAYS, CHIEF ENGINEER

**rjngroup**  
Eccellence through Ownership

RJN GROUP, INC.  
CONSULTING ENGINEERS  
200 W FRONT STREET  
WHEATON, IL 60187  
PROFESSIONAL DESIGN FIRM  
LICENSE NO. 184-000813  
EXPIRES 4/30/2009

**PRINTED BY THE AUTHORITY OF THE STATE OF ILLINOIS**