

F.A.P. RTE.	SECTION	COUNTY	TOTAL SHEETS	SHEET NO.
505	111RS-4, 111BR-1, 10-15d-RS-1, & (W-15d)T-1	STEPHENSON & WINNEBAGO	335	51
STA. 10445+00		TO STA. 10460+00		
FED. ROAD DIST. NO. 2		ILLINOIS FED. AID PROJECT		
CONTRACT NO. 64970				

RONALD L. & MARIANNA SCHRADER TRUSTEES

BRYAN L. & STACY A. WISHARD

MICHAEL J. BEGGIN

ROBERT GRINNELL

GUARDRAIL REMOVAL, 137.5'  
PAUL F. DAVER

DONNIE E. & NORMAN TRUESSEL TRUST

IDOT

DAVID A. & LAURA L. BREMMER

LARRY & ANGIE STITES

ROBERT KLAPP

CRYSTAL O'CONNELL

CASEY'S GENERAL STORE


RONALD L. & MARIANNA SCHRADER TRUST



DATE	BY


DATE	BY

PLOT DATE = 3/12/2009  
 PLOT SCALE = 1/8"=1'-0"  
 USER NAME = bhuze11  
 MODEL = F Default

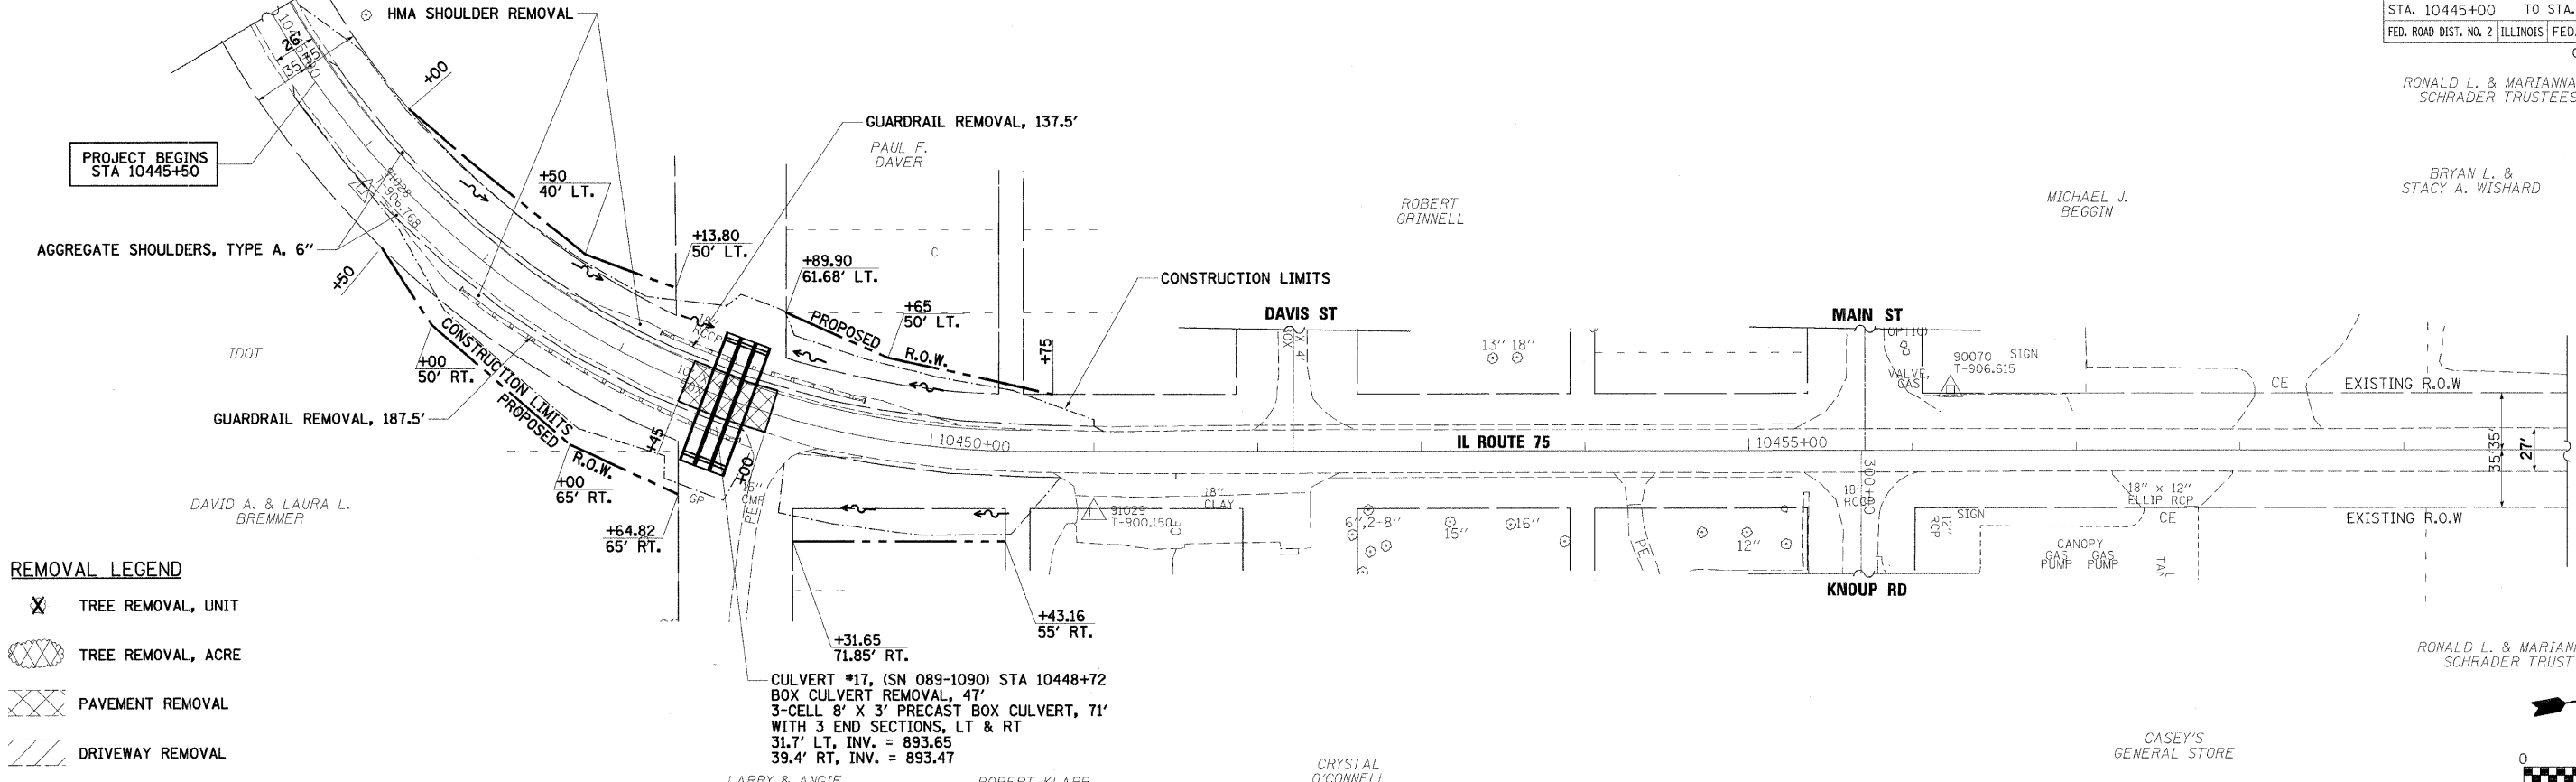

- REMOVAL LEGEND**
- TREE REMOVAL, UNIT
  - TREE REMOVAL, ACRE
  - PAVEMENT REMOVAL
  - DRIVEWAY REMOVAL

CULVERT #17, (SN 089-1090) STA 10448+72  
 BOX CULVERT REMOVAL, 47'  
 3-CELL 8' X 3' PRECAST BOX CULVERT, 71'  
 WITH 3 END SECTIONS, LT & RT  
 31.7' LT, INV. = 893.65  
 39.4' RT, INV. = 893.47

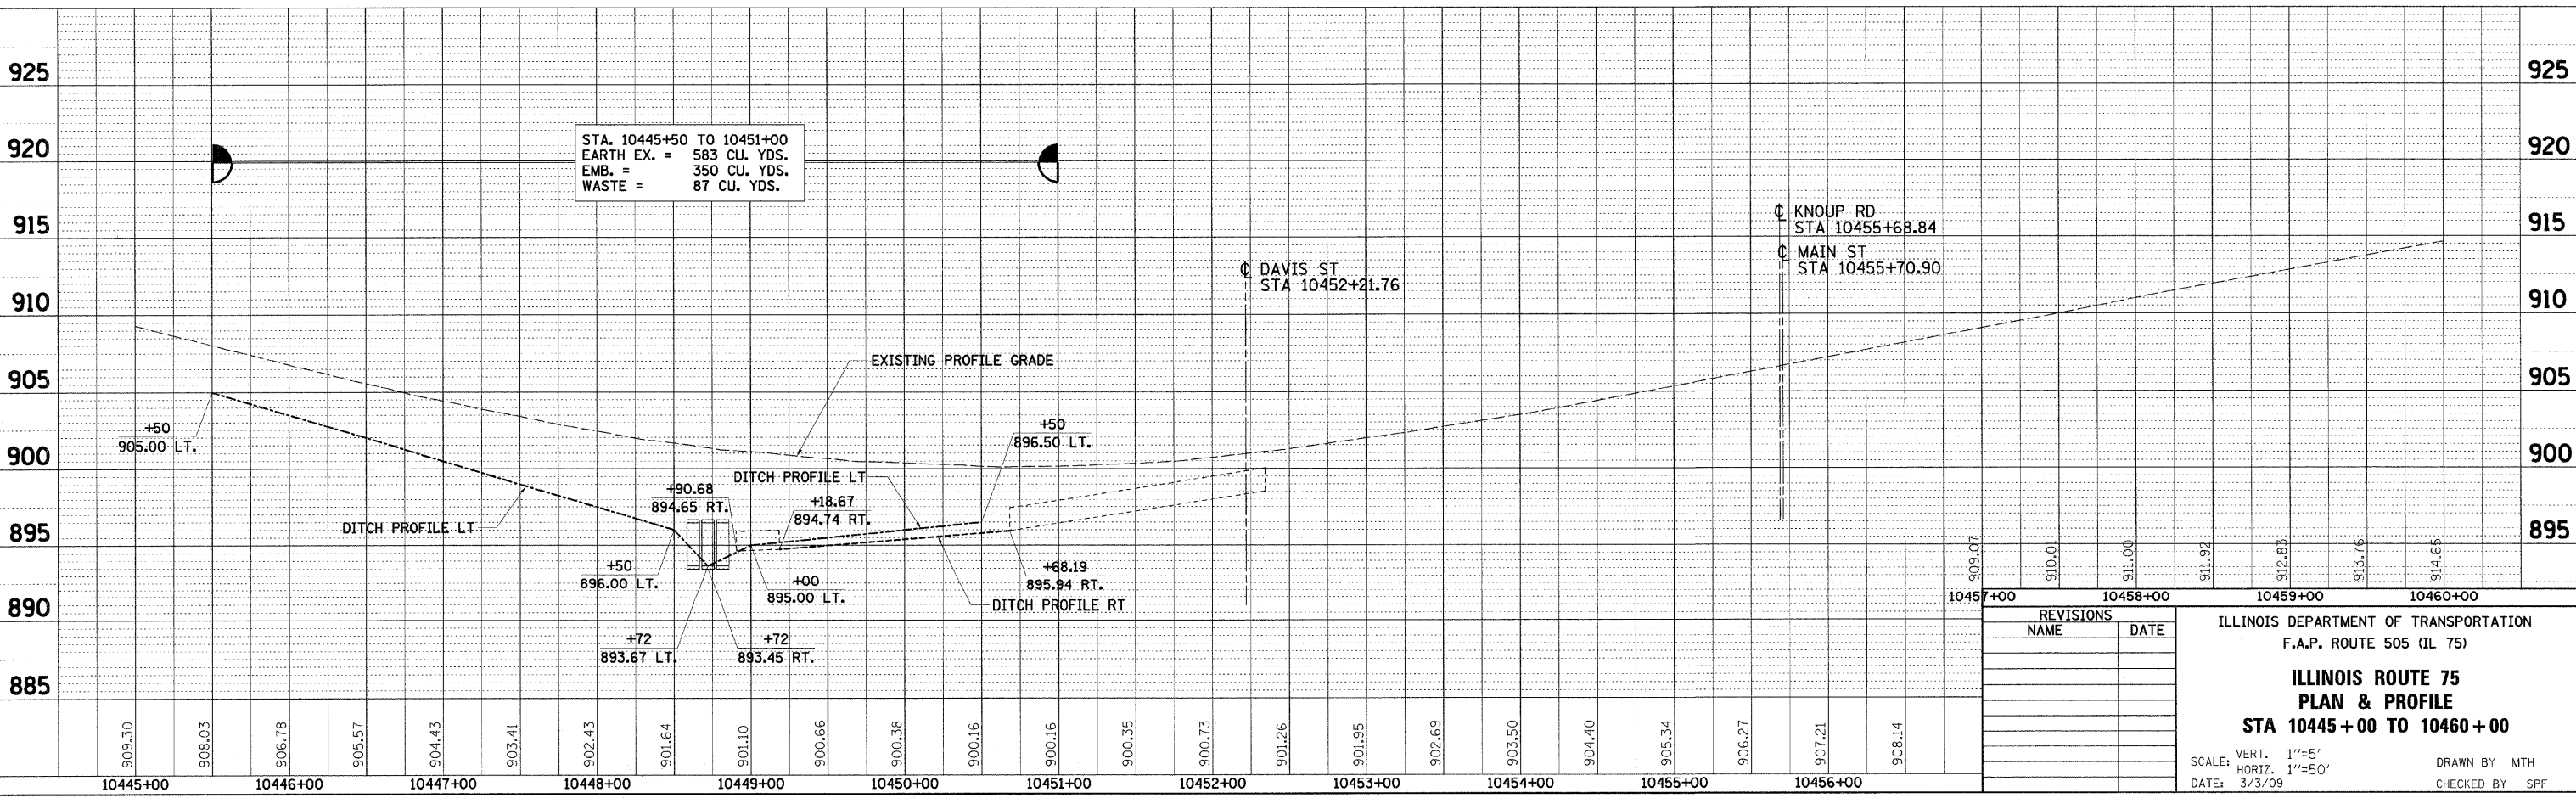

REVISIONS	
NAME	DATE

ILLINOIS DEPARTMENT OF TRANSPORTATION  
 F.A.P. ROUTE 505 (IL 75)  
**ILLINOIS ROUTE 75**  
**PLAN & PROFILE**  
**STA 10445+00 TO 10460+00**  
 SCALE: VERT. 1"=5'  
 HORIZ. 1"=50'  
 DATE: 3/3/09  
 DRAWN BY MTH  
 CHECKED BY SPF