
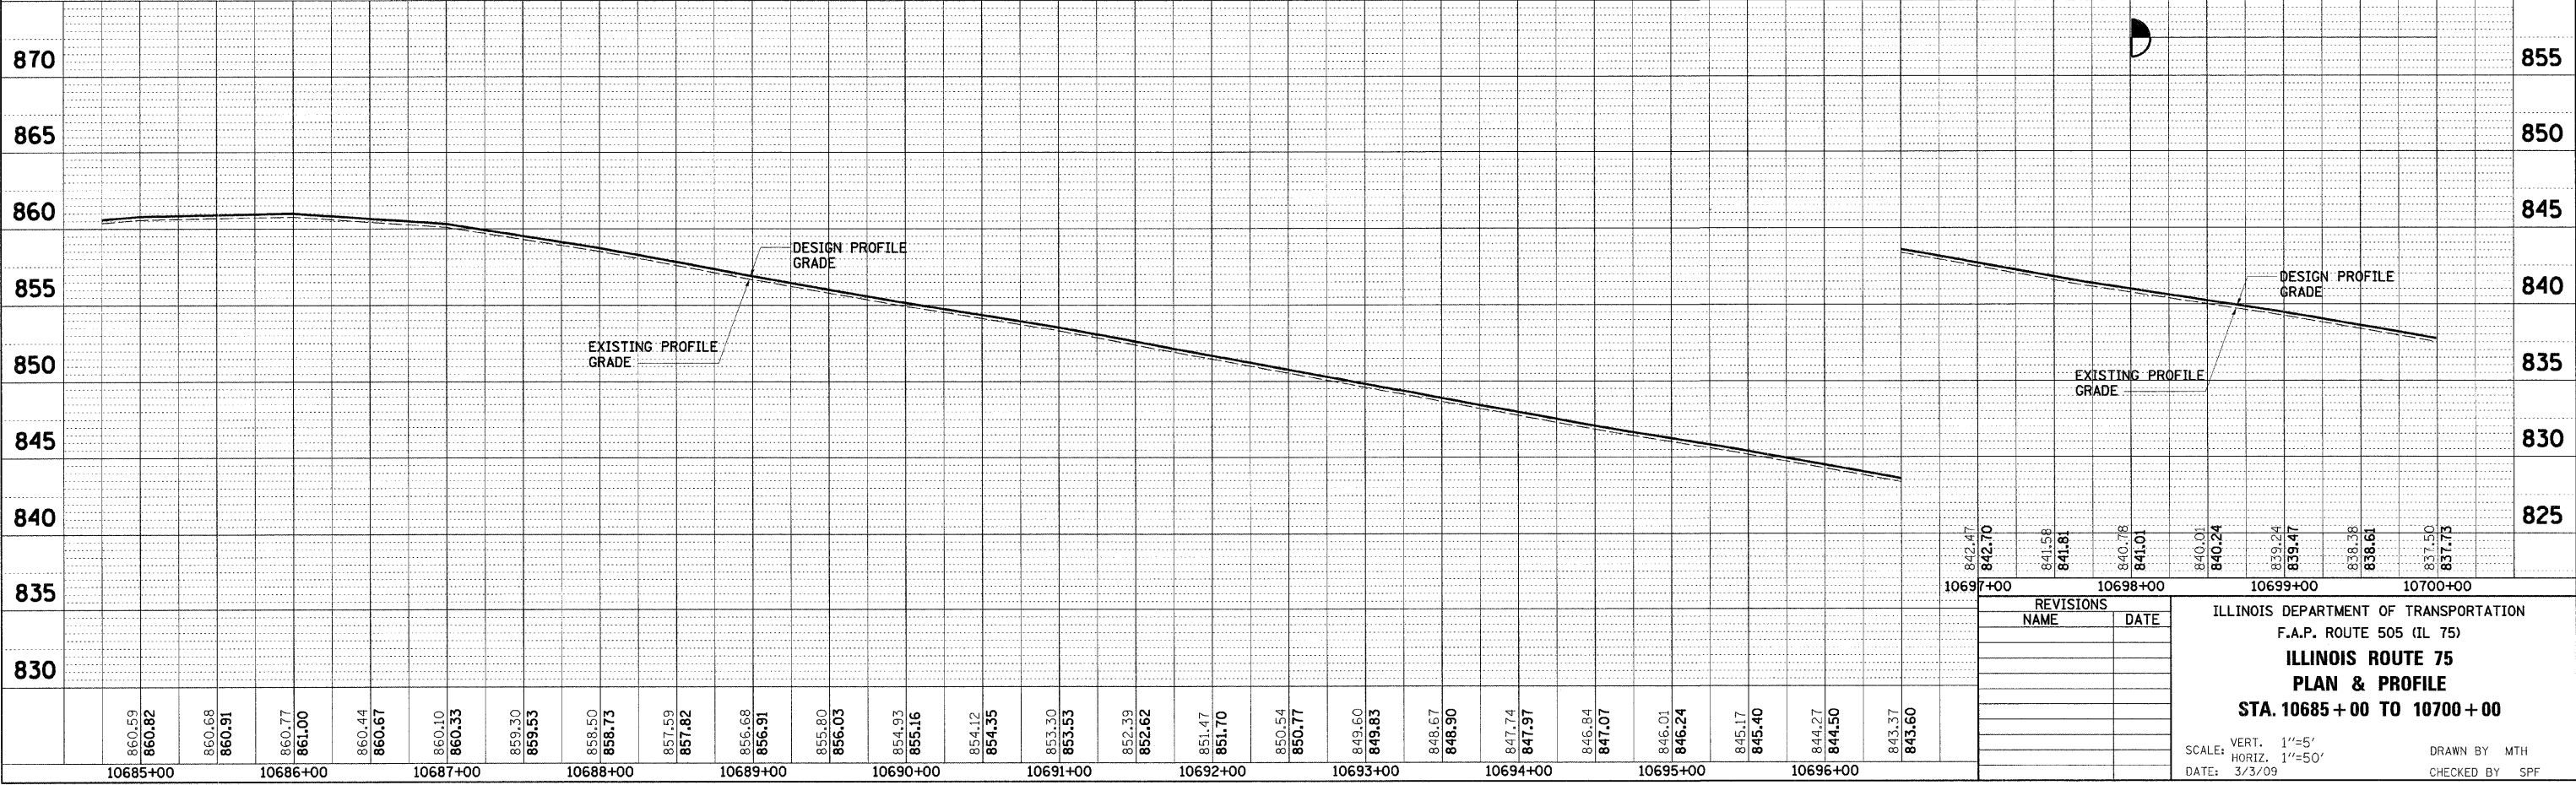


|          |  |
|----------|--|
| DATE     |  |
| BY       |  |
| PLANNED  |  |
| DESIGNED |  |
| CHECKED  |  |
| DATE     |  |
| BY       |  |
| NO.      |  |

|           |  |
|-----------|--|
| DATE      |  |
| BY        |  |
| PROFILING |  |
| CHECKED   |  |
| DATE      |  |
| BY        |  |
| NO.       |  |

PLOT DATE = 3/3/2009  
 FILE NAME = K:\1198800\1.75.3p\_east\cadd\design\198801\_PLM05.dgn  
 PLOT SCALE = 1/8"=1'-0"  
 USER NAME = J.Treacy  
 MODEL = Default

| F.A.P. RTE.           | SECTION                                     | COUNTY                    | TOTAL SHEETS | SHEET NO.          |
|-----------------------|---|---------------------------|--------------|--------------------|
| 505                   | 111RS-4, 111BR-1, Yg-15d-RS-1, & (W-15d)T-1 | STEPHENSON & WINNEBAGO    | 335          | 58                 |
| STA. 10685+00         |   | TO STA. 10700+00          |              |                    |
| FED. ROAD DIST. NO. 2 |   | ILLINOIS FED. AID PROJECT |              | CONTRACT NO. 64970 |

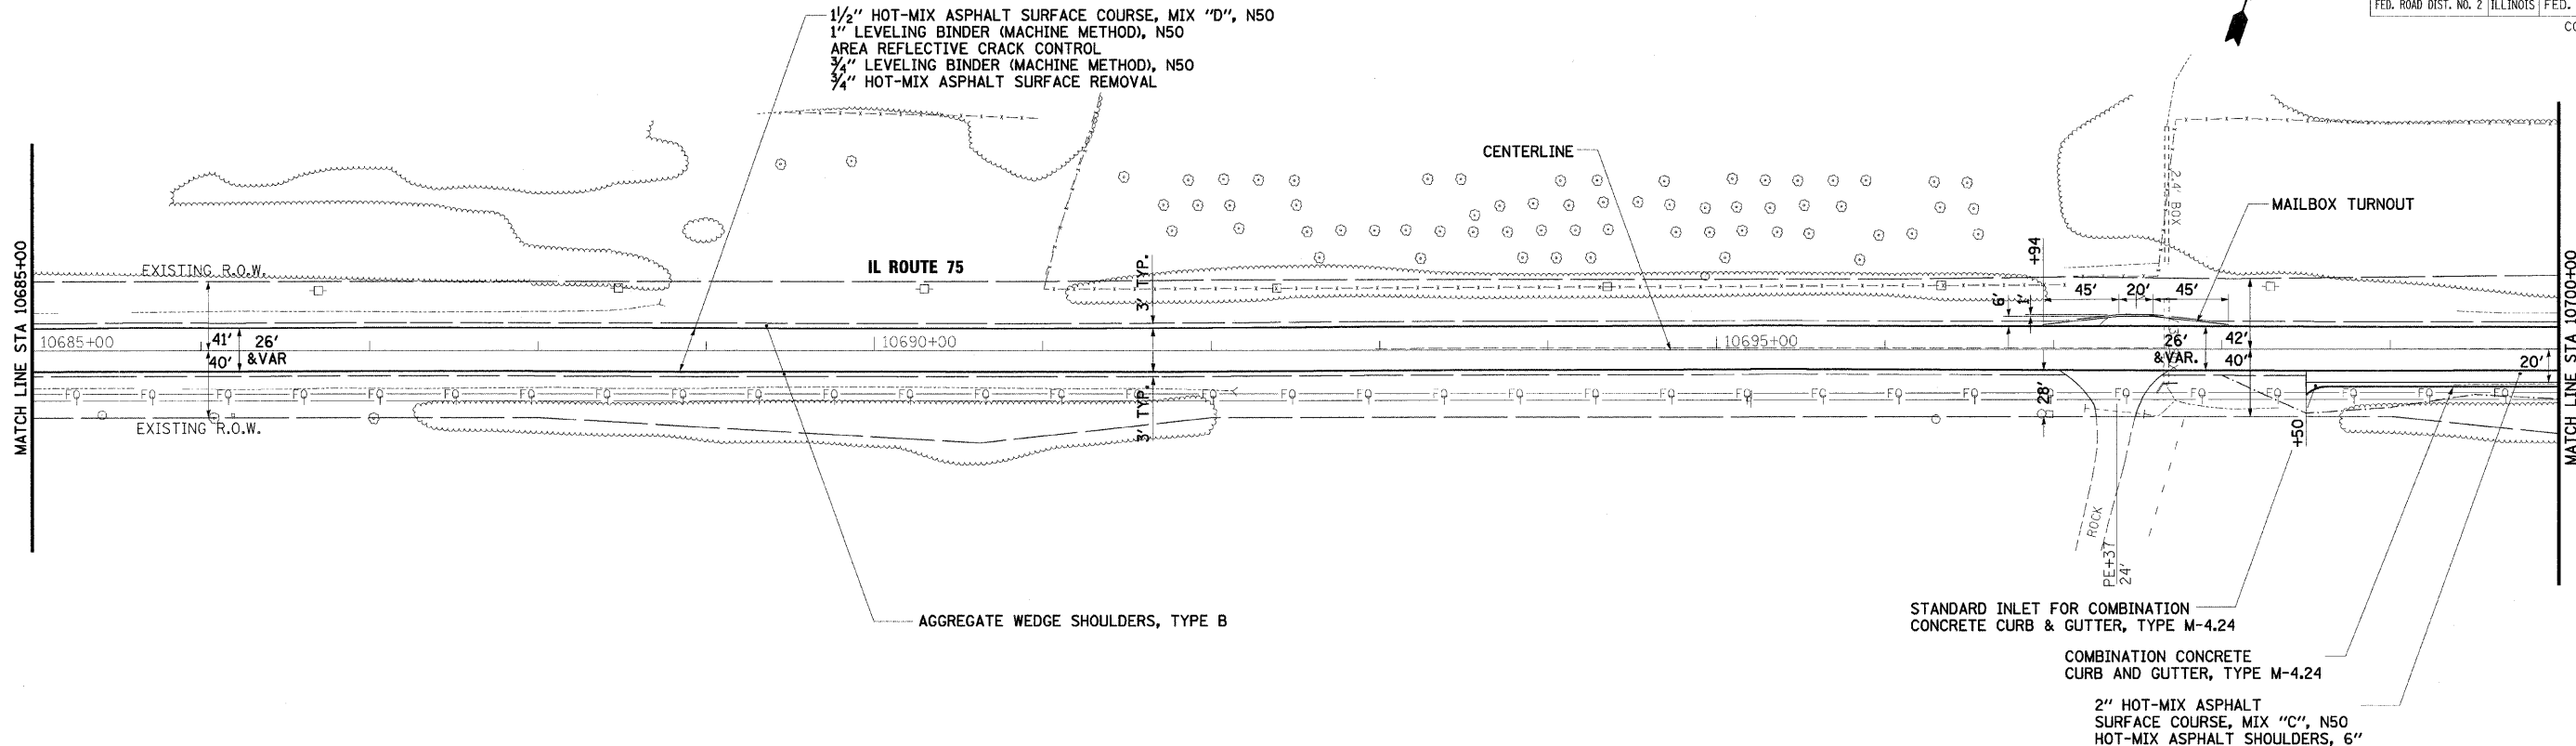

| REVISIONS | NAME | DATE |
|-----------|------|------|
|           |      |      |
|           |      |      |
|           |      |      |
|           |      |      |
|           |      |      |

ILLINOIS DEPARTMENT OF TRANSPORTATION  
 F.A.P. ROUTE 505 (IL 75)  
**ILLINOIS ROUTE 75**  
**PLAN & PROFILE**  
**STA. 10685 + 00 TO 10700 + 00**

SCALE: VERT. 1"=5'  
 HORIZ. 1"=50'  
 DATE: 3/3/09

DRAWN BY MTH  
 CHECKED BY SPF