
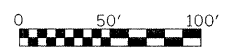
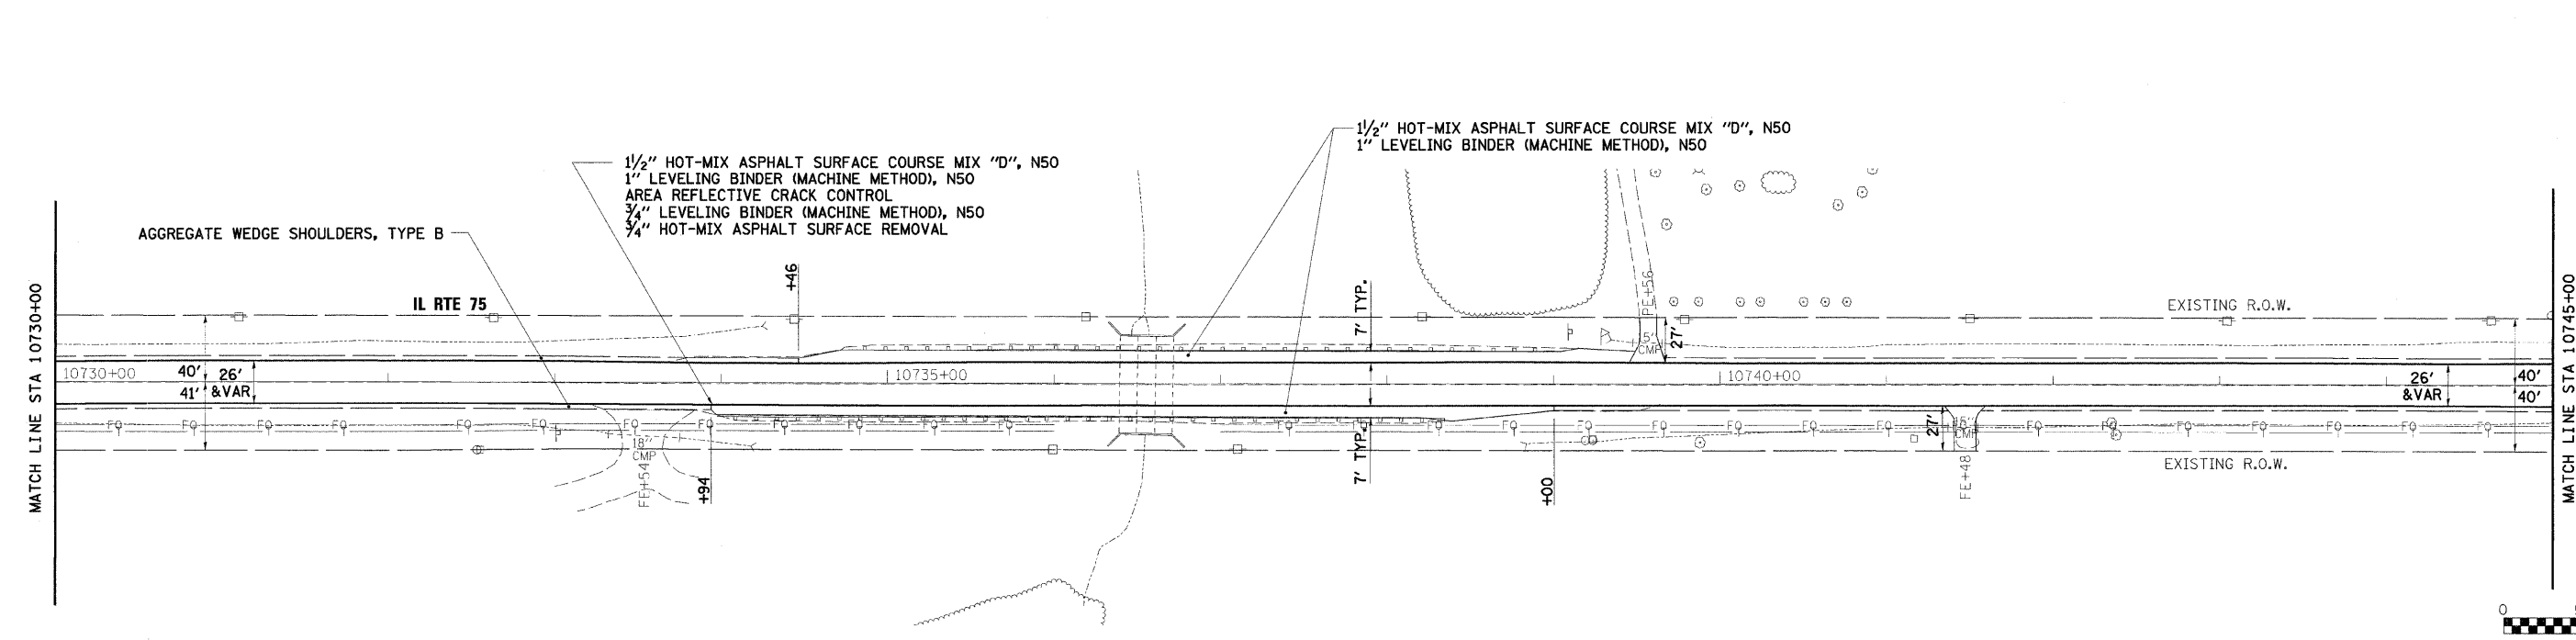


F.A.P. RTE.	SECTION	COUNTY	TOTAL SHEETS	SHEET NO.
505	111RS-4, 111BR-1, Yg-15d-RS-1, & (W-15d)T-1	STEPHENSON WINNEBAGO	335	60
STA. 10715+00		TO STA. 10745+00		
FED. ROAD DIST. NO. 2		ILLINOIS FED. AID PROJECT		
CONTRACT NO. 64970				

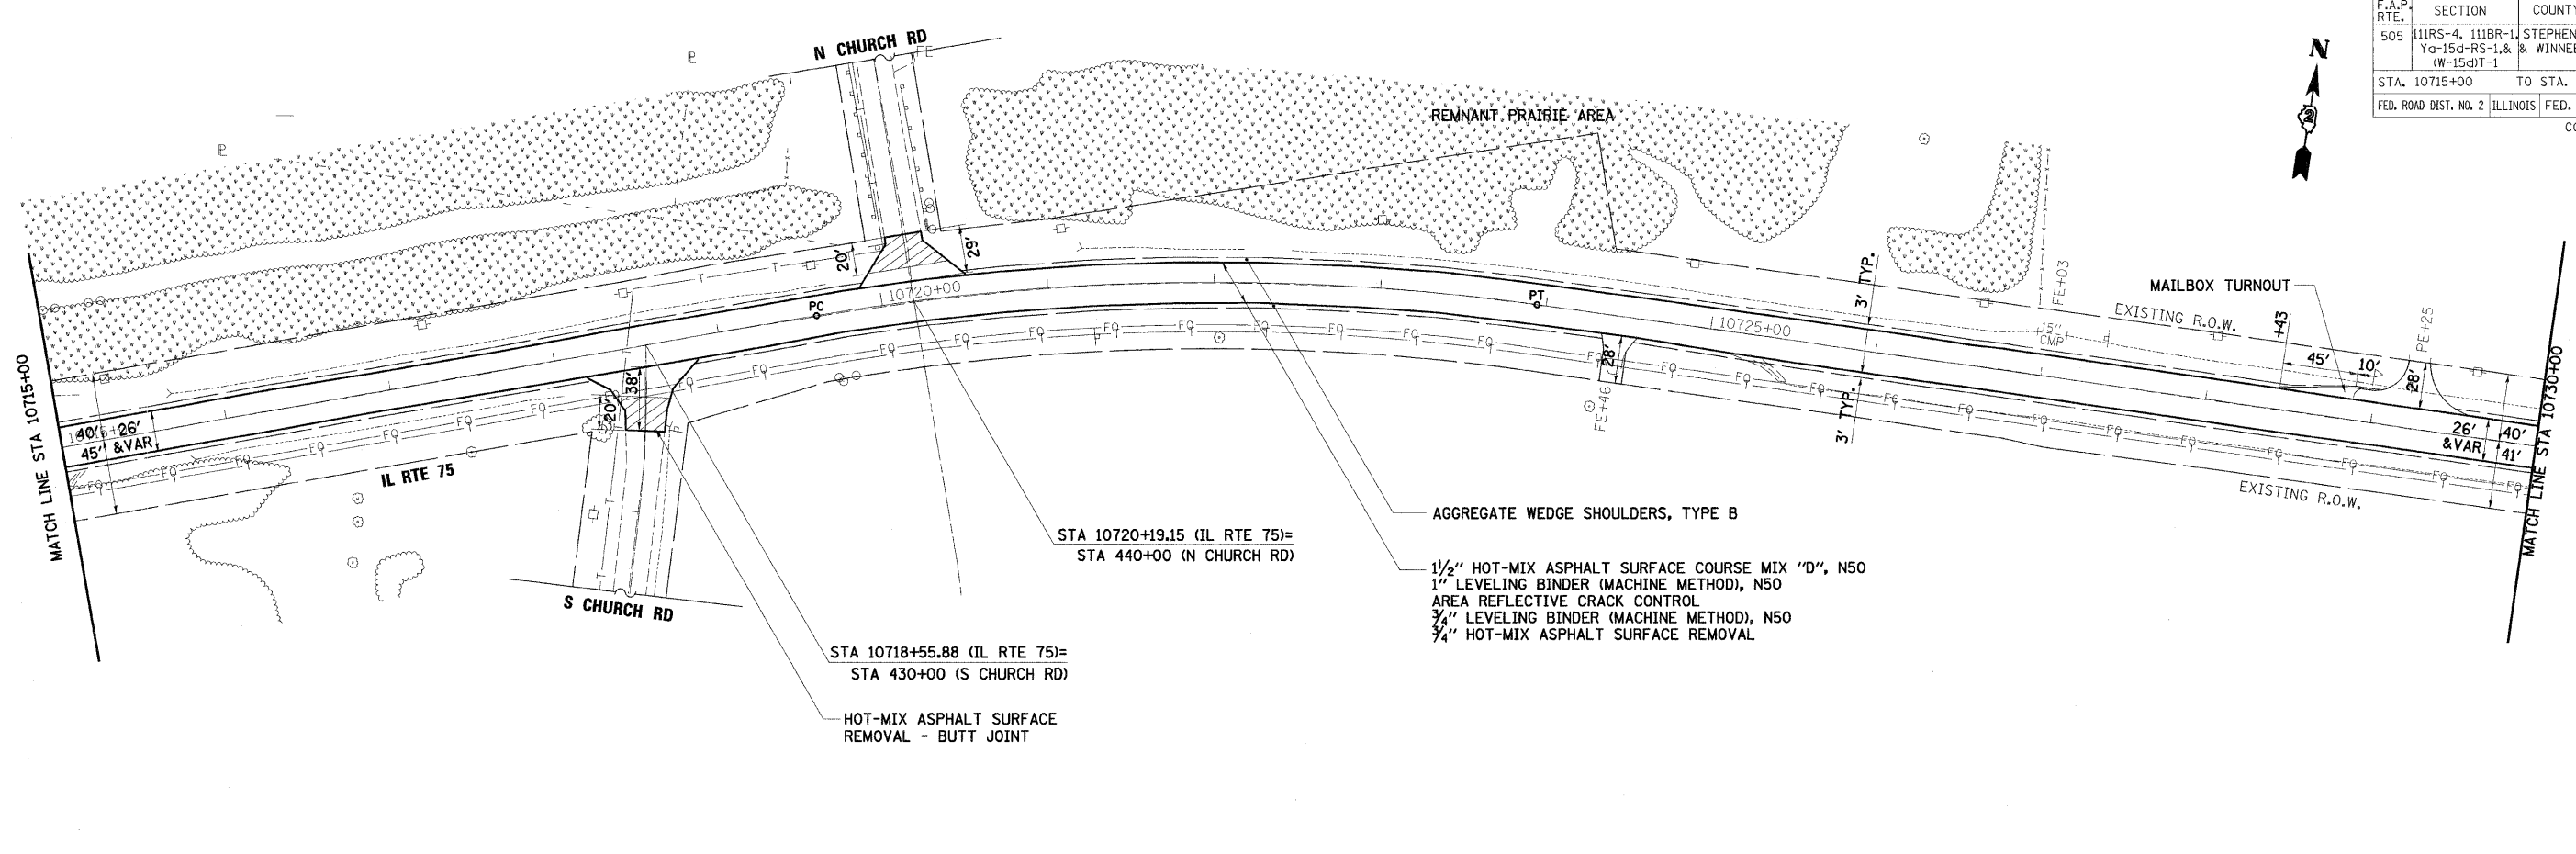

PLOT DATE = 3/3/2009
 FILE NAME = K:\11195800\11_75_3p_east\cadd\design\195802\PLN07.dgn
 PLOT SCALE = 1/8\"/>

REVISIONS	
NAME	DATE

ILLINOIS DEPARTMENT OF TRANSPORTATION
 F.A.P. ROUTE 505 (IL 75)
ILLINOIS ROUTE 75
PLAN
STA. 10715 + 00 TO 10745 + 00

SCALE: VERT. 1\"/>