



F.A.P. RTE.	SECTION	COUNTY	TOTAL SHEETS	SHEET NO.
505	111RS-4, 111BR-1, YG-15d-RS-1, & W-15dIT-1	STEPHENSON & WINNEBAGO	335	61
STA. 10745+00		TO STA. 10760+00		
FED. ROAD DIST. NO. 2		ILLINOIS FED. AID PROJECT		CONTRACT NO. 64970

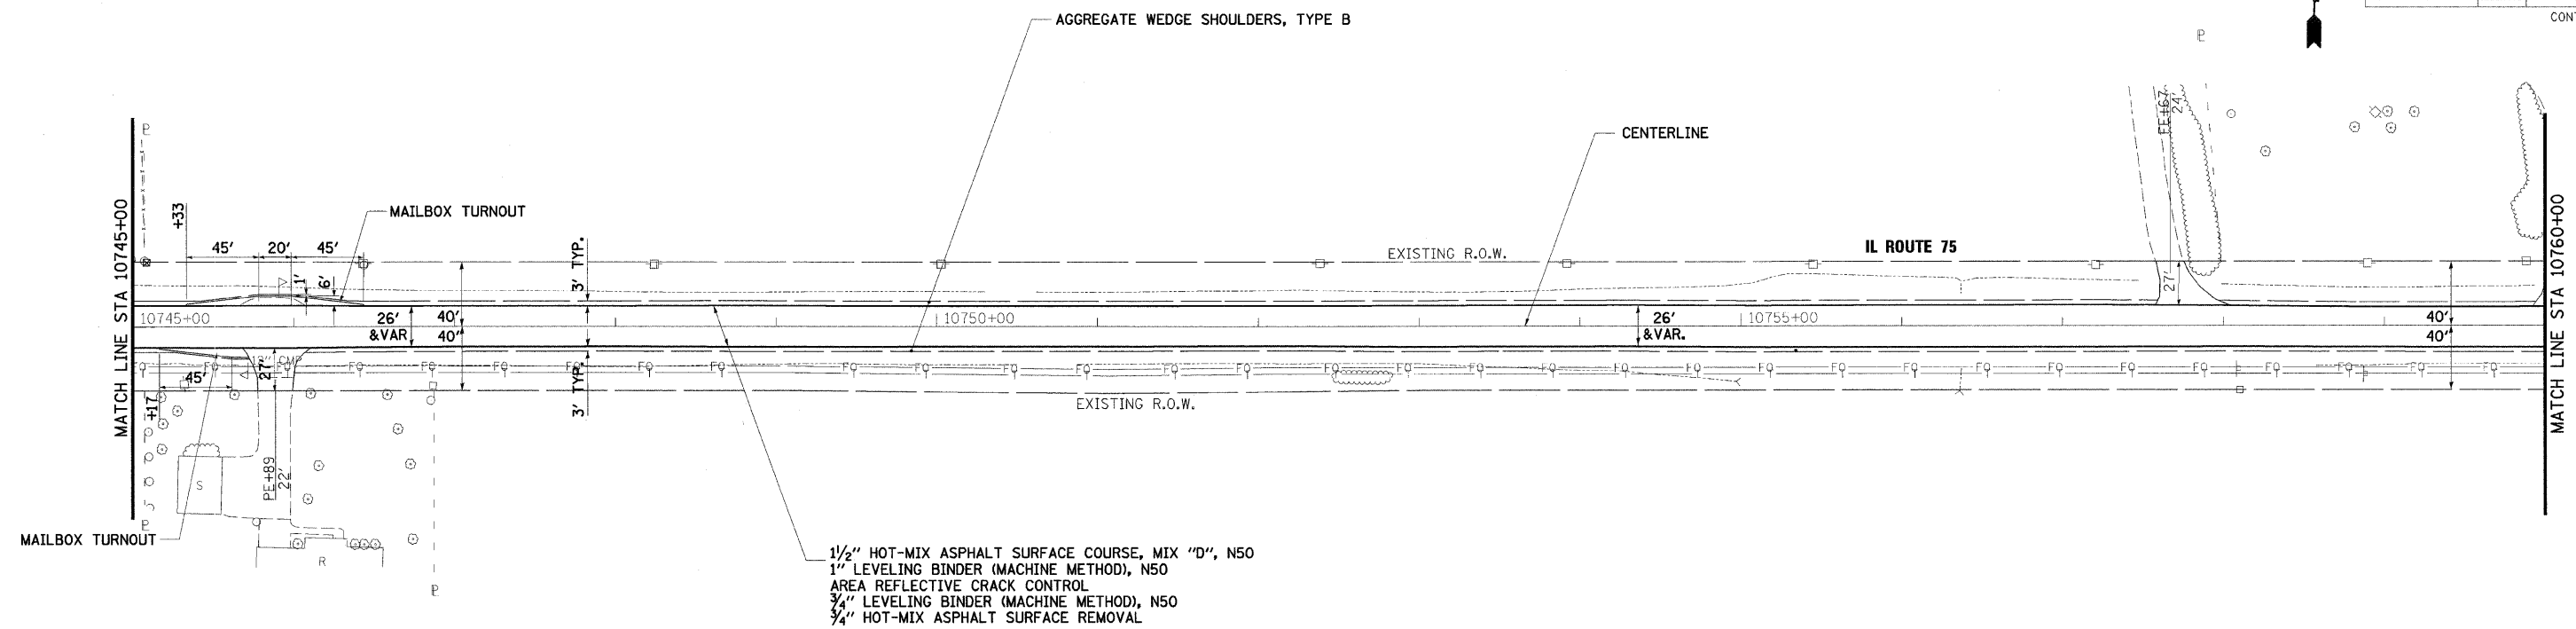

PLAN	SURVEYED	DATE
	ALIGNMENT CHECKED	
	NOTE BOOK	
	FIELD FILE NAME	
	NO.	

PROFILE	SURVEYED	DATE
	GRADES CHECKED	
	NOTE BOOK	
	FIELD FILE NAME	
	NO.	

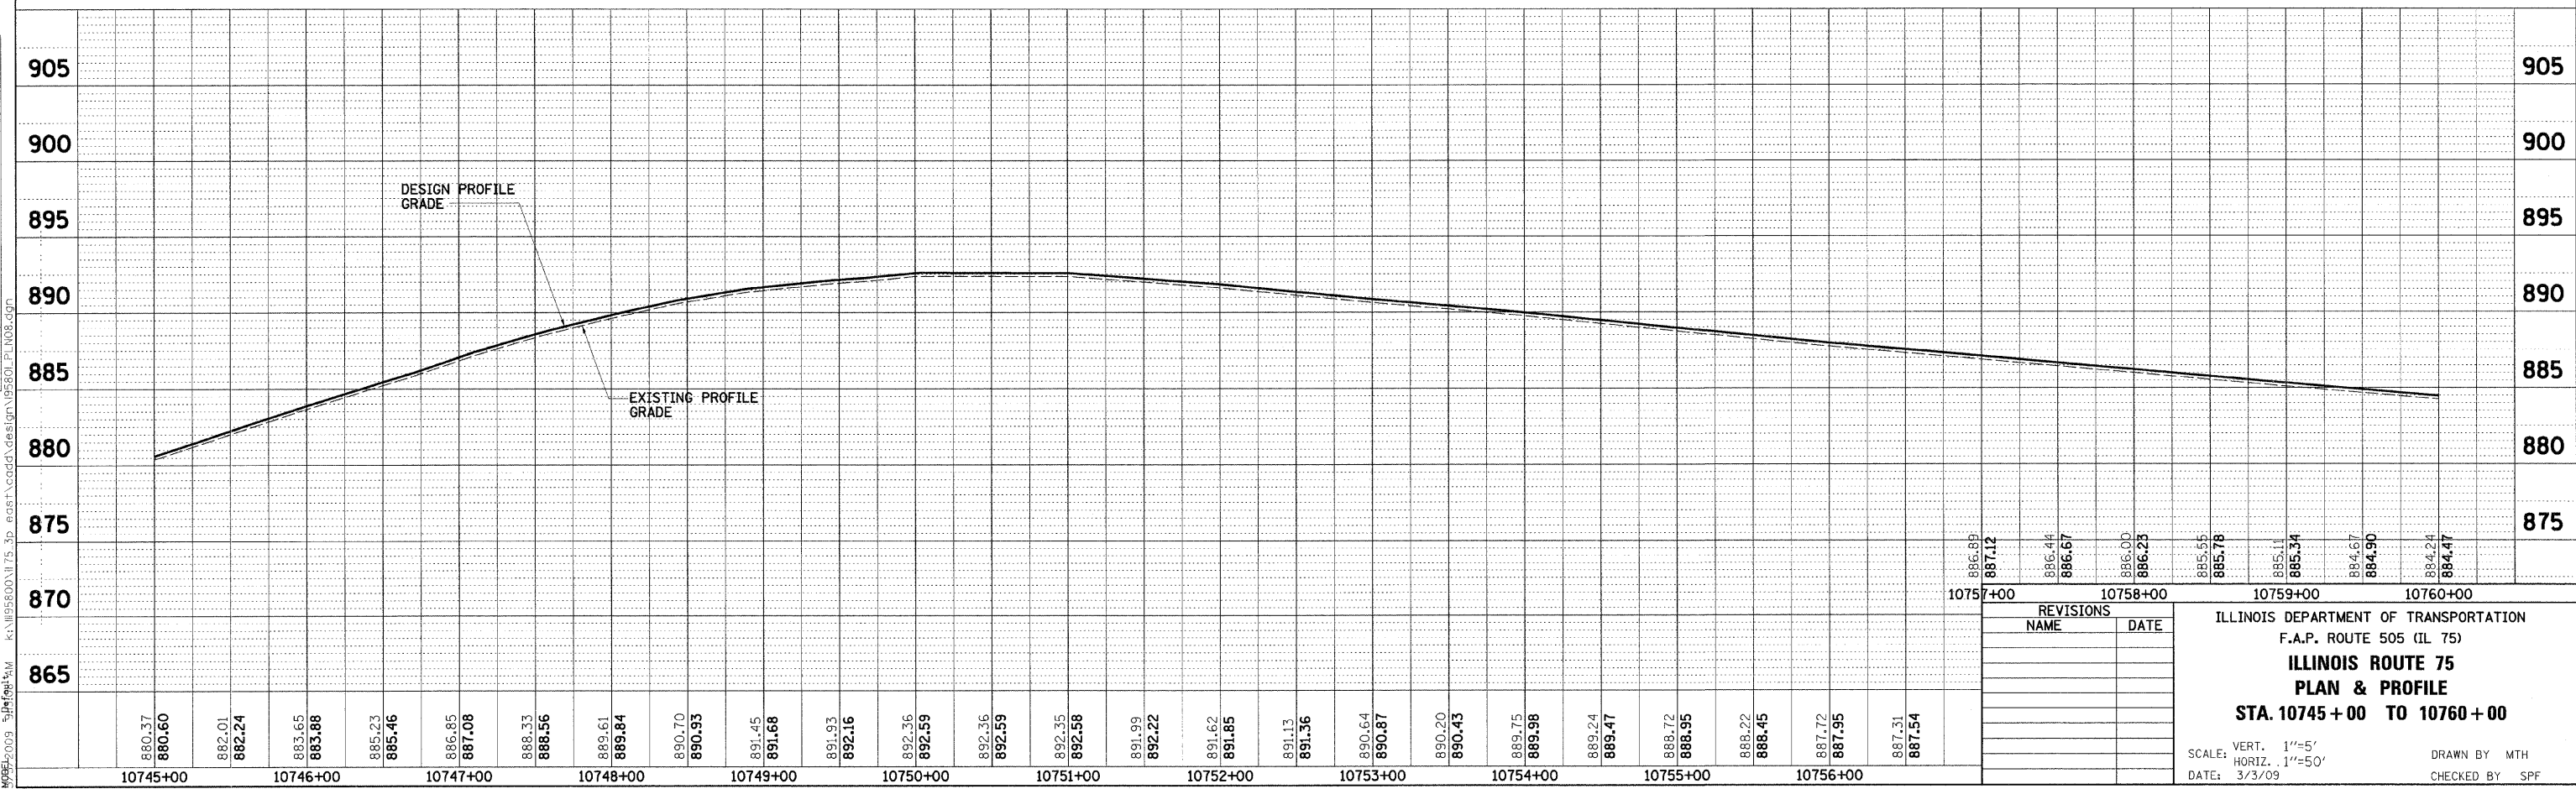

REVISIONS	
NAME	DATE

ILLINOIS DEPARTMENT OF TRANSPORTATION
 F.A.P. ROUTE 505 (IL 75)
**ILLINOIS ROUTE 75
 PLAN & PROFILE**
STA. 10745 + 00 TO 10760 + 00

SCALE: VERT. 1"=5'
 HORIZ. 1"=50'

DATE: 3/3/09

DRAWN BY MTH
 CHECKED BY SPF

PLOT DATE = 3/3/2009
 FILE NAME = k:\11198900\1175_3p_east\csdd\design\95860_pl_n08.dgn
 PLOT SCALE = 1/8"=1'-0"
 USER NAME = jtr
 3/25/2009 9:18:51 AM k:\11198900\1175_3p_east\csdd\design\95860_pl_n08.dgn