


MARK A. JONES      RUTH M. FIENE      RONALD L. WISHARD      DUANE K. KUBLY      ROBERT & CAROL HORSTMAYER TRUST      RUSSELL HUNZE TRUST      DALON R. GENTZ      PAUL A. TROXELL      BRET J. & AMY J. MEIER

F.A.P. RTE.	SECTION	COUNTY	TOTAL SHEETS	SHEET NO.
505	111RS-4, 111BR-1, Yg-15d-RS-1 & (W-15)dT-1	STEPHENSON & WINNEBAGO	335	63
STA. 10775+00		TO STA. 10805+00		
FED. ROAD DIST. NO. 2 ILLINOIS FED. AID PROJECT				
CONTRACT NO. 64970				

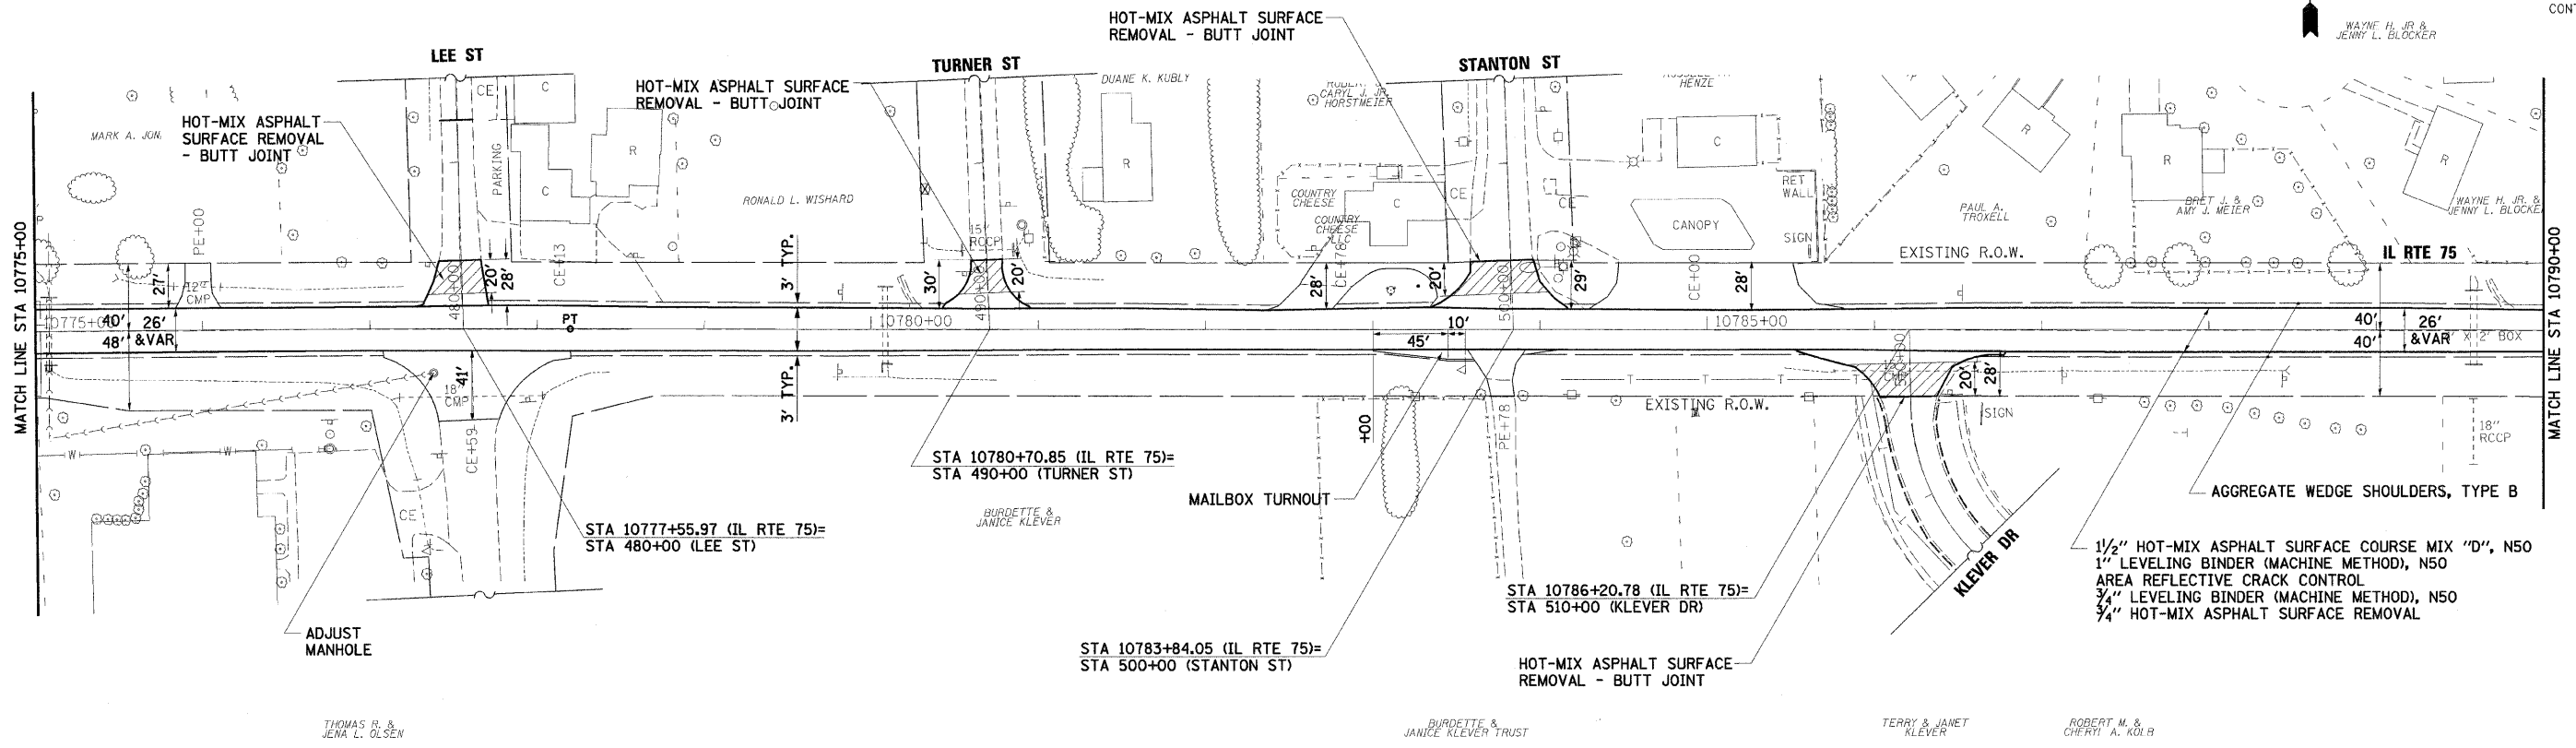


WAYNE H. JR. & JENNY L. BLOCKER




THOMAS R. & JENA L. OLSEN      BURDETTE & JANICE KLEVER TRUST      TERRY & JANET KLEVER      ROBERT M. & CHERYL A. KOLB

JULIUS UNTERZEE      ROBERT F. SR & JUDY A. LAFOURGE TRUST      JOSEPH E. & AMI J. BARKER      KEVIN L. & ALICE L. FOSLER      PREMIER TRUST SERVICE, INC.

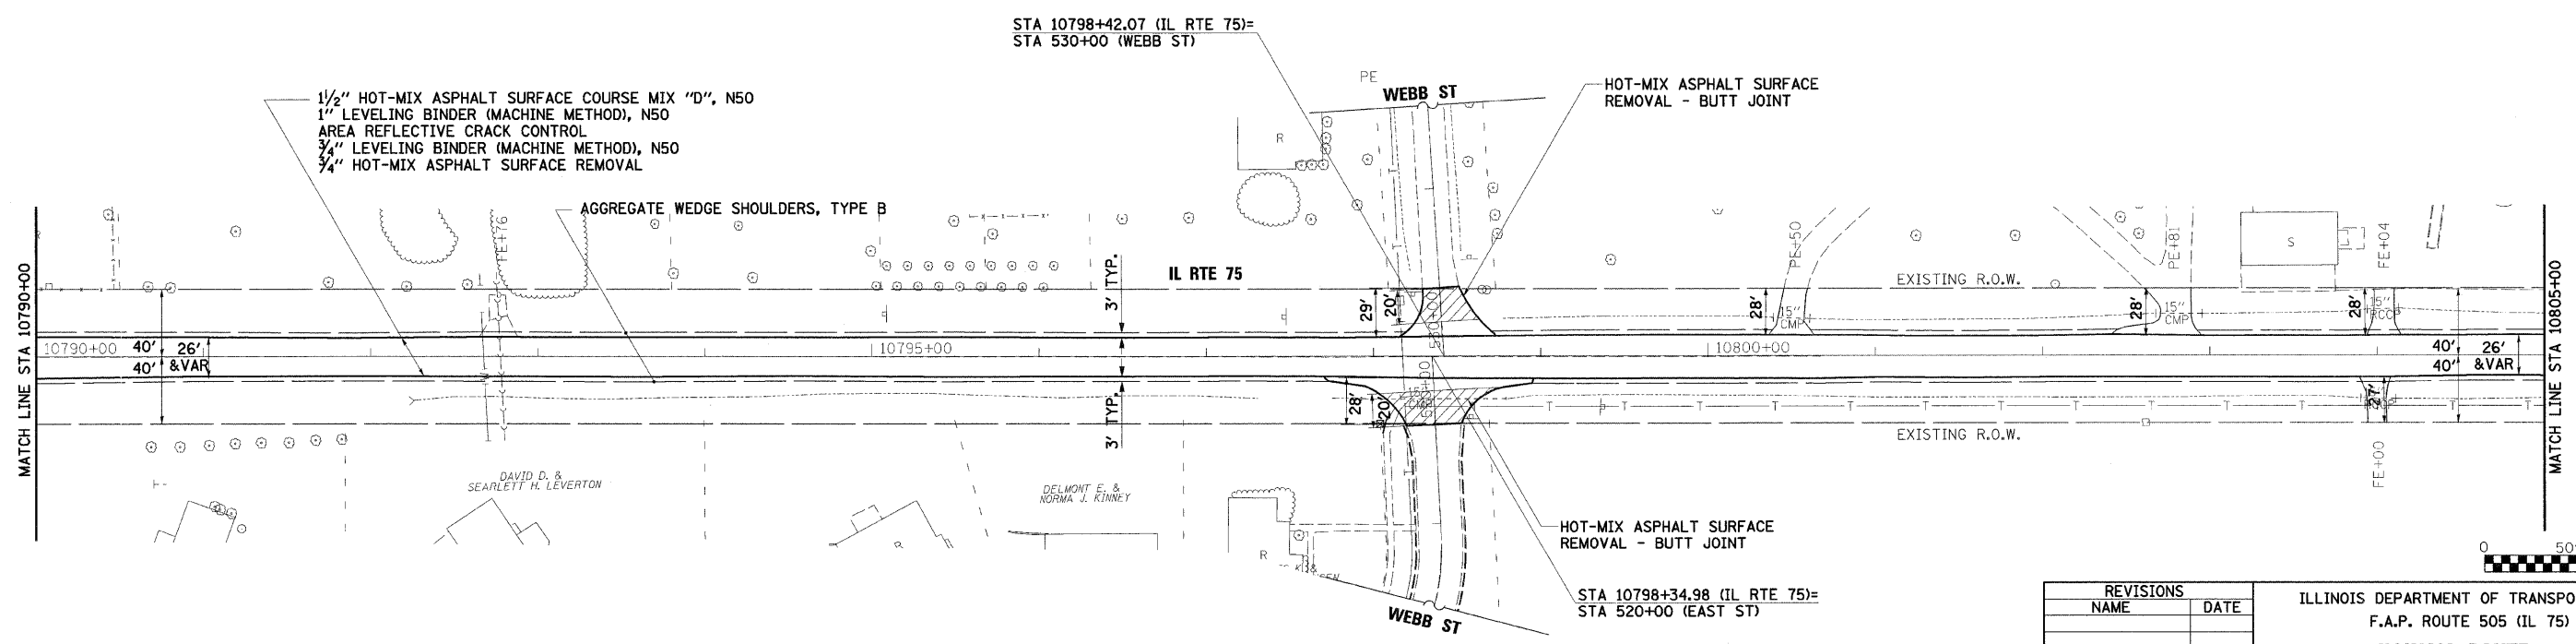

CHRISTINE A. MORGAN      DAVID D. & SEARLETT H. LEVERTON      JIM MOYER      DELMONT E. & NORMA J. KINNEY      DENNIS K. & PAMELA J. JANSEN      PREMIER TRUST SERVICE, INC.

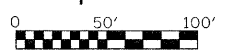

REVISIONS	
NAME	DATE

ILLINOIS DEPARTMENT OF TRANSPORTATION  
F.A.P. ROUTE 505 (IL 75)  
**ILLINOIS ROUTE 75  
PLAN**  
**STA. 10775 + 00 TO 10805 + 00**  
SCALE: VERT. 1"=50'  
DATE: 3/3/09  
DRAWN BY MTH  
CHECKED BY SPF

PLOT DATE = 3/3/2009  
FILE NAME = K:\1195800\1175\_3p\_0001\0001.dgn  
PLOT SCALE = 1/8"=1'-0"  
MODEL NAME = JTFacility  
MODEL = 0001