

ROBERT C. & PATRICIA C. MACKLIN

F.A.P. RTE.	SECTION	COUNTY	TOTAL SHEETS	SHEET NO.
505	111RS-4, 111BR-1, Yg-15d-RS-1, & (W-15d)T-1	STEPHENSON & WINNEBAGO	335	67
STA. 10865+00		TO STA. 10880+00		
FED. ROAD DIST. NO. 2		ILLINOIS		FED. AID PROJECT
CONTRACT NO. 64970				


MARJORIE A. AXELSON



PLAN	DATE
BY	
DATE	
BY	
DATE	
BY	
DATE	
BY	
DATE	

PROFILE	DATE
BY	
DATE	
BY	
DATE	
BY	
DATE	
BY	
DATE	

PLOT DATE = 3/3/2009
 FILE NAME = K:\111RS-4\111BR-1\75-3p-east\road\design\198801.PLN3.dgn
 PLOT SCALE = 1/8"=1'-0"
 USER NAME = JTreney
 PLOTTER = Default

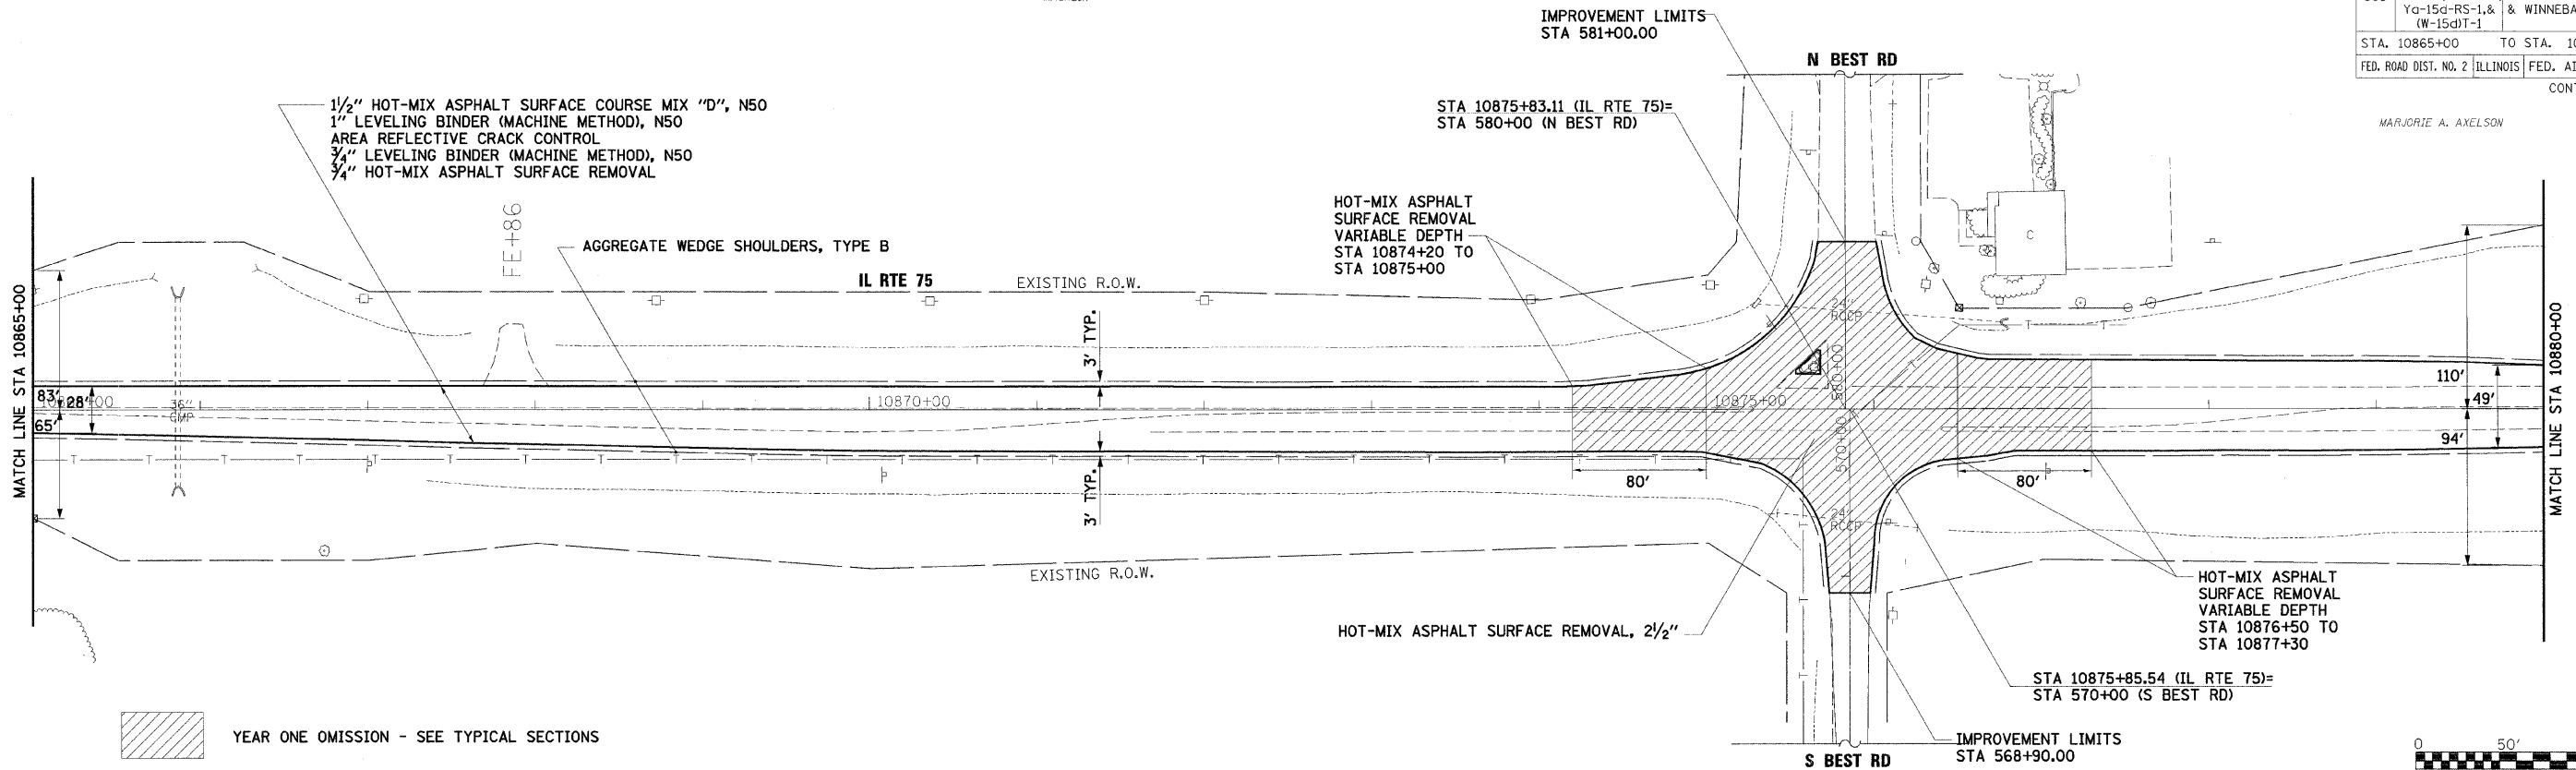


MARJORIE A. AXELSON

AMCORE BANK TRUST

LOIS L. WILKE

GARRY K. KOHLEY SR.

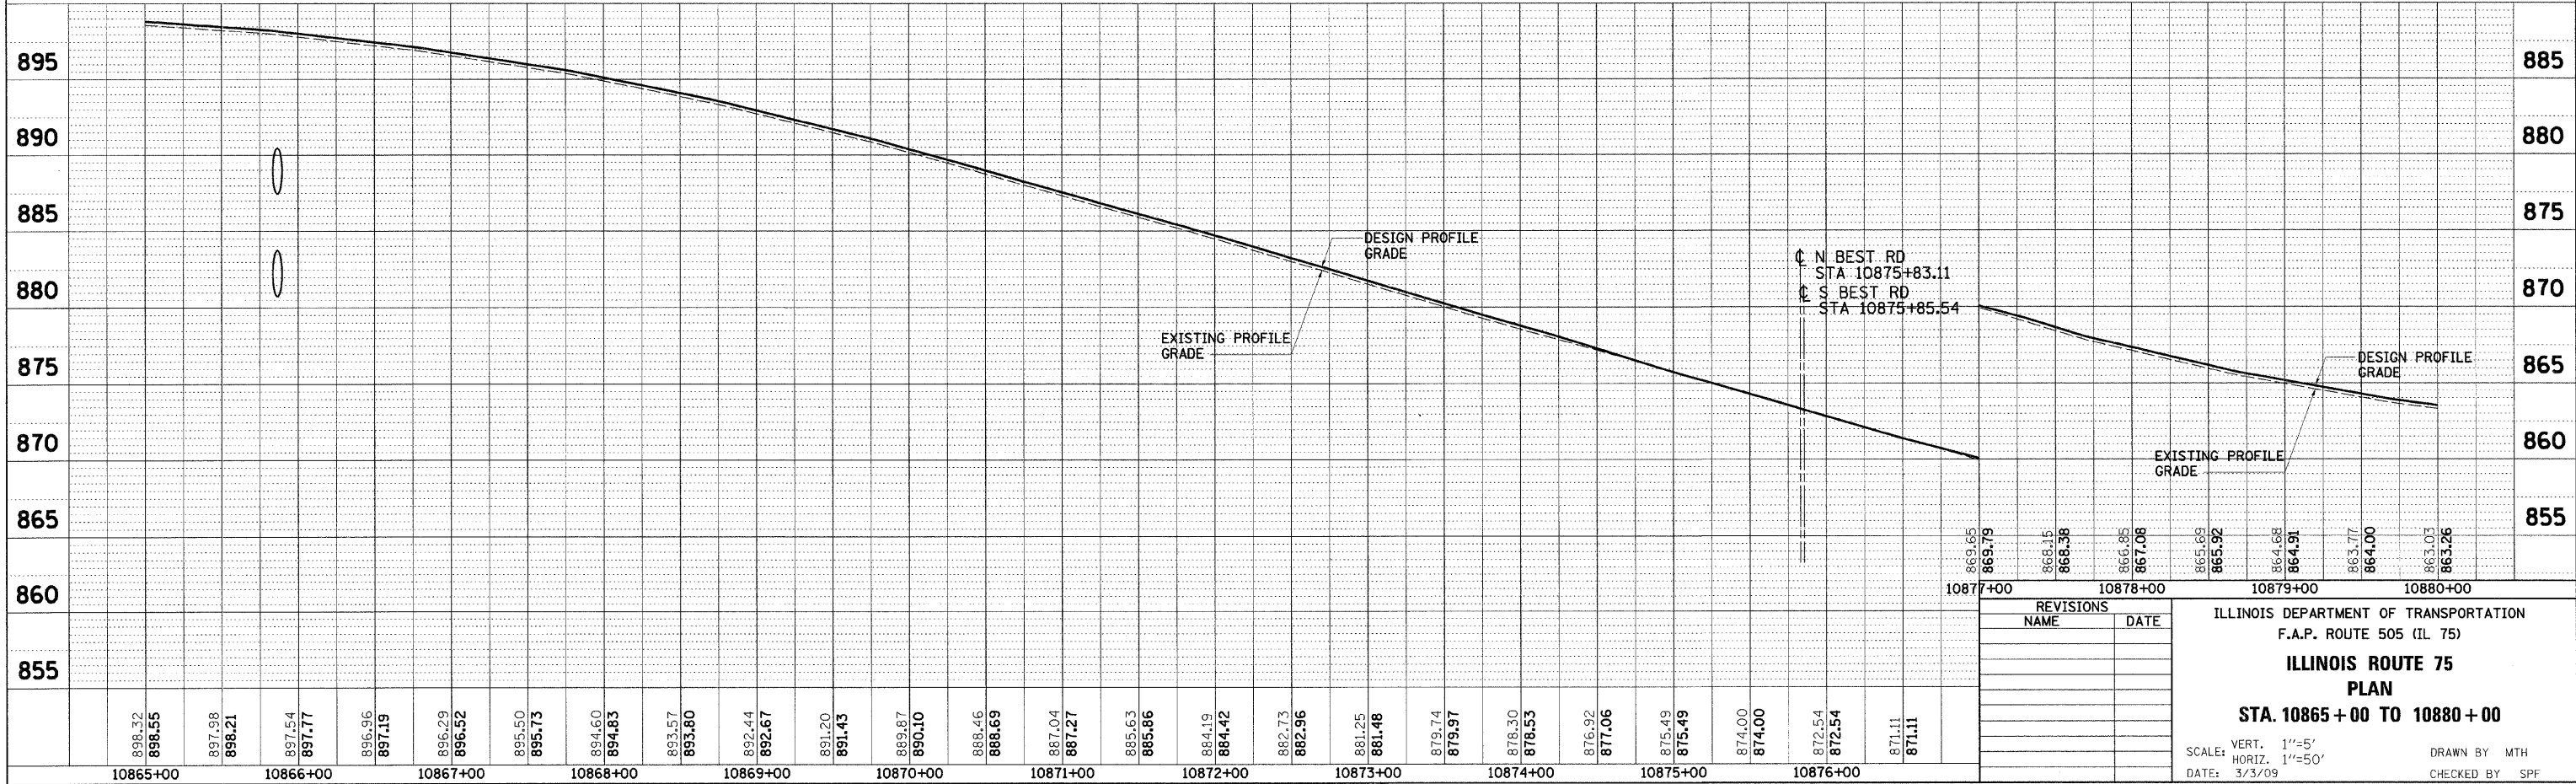

REVISIONS	NAME	DATE

ILLINOIS DEPARTMENT OF TRANSPORTATION
 F.A.P. ROUTE 505 (IL 75)
ILLINOIS ROUTE 75
PLAN
STA. 10865 + 00 TO 10880 + 00

SCALE: VERT. 1"=5'
 HORIZ. 1"=50'
 DATE: 3/3/09

DRAWN BY MTH
 CHECKED BY SPF