


LOIS L. WILKE

KELLY PERSOON

LOIS L. WILKE




PLAN	SURVEYED	BY	DATE
	ALIGNED		
	CHECKED		
	NO.		
	CAD FILE NAME		

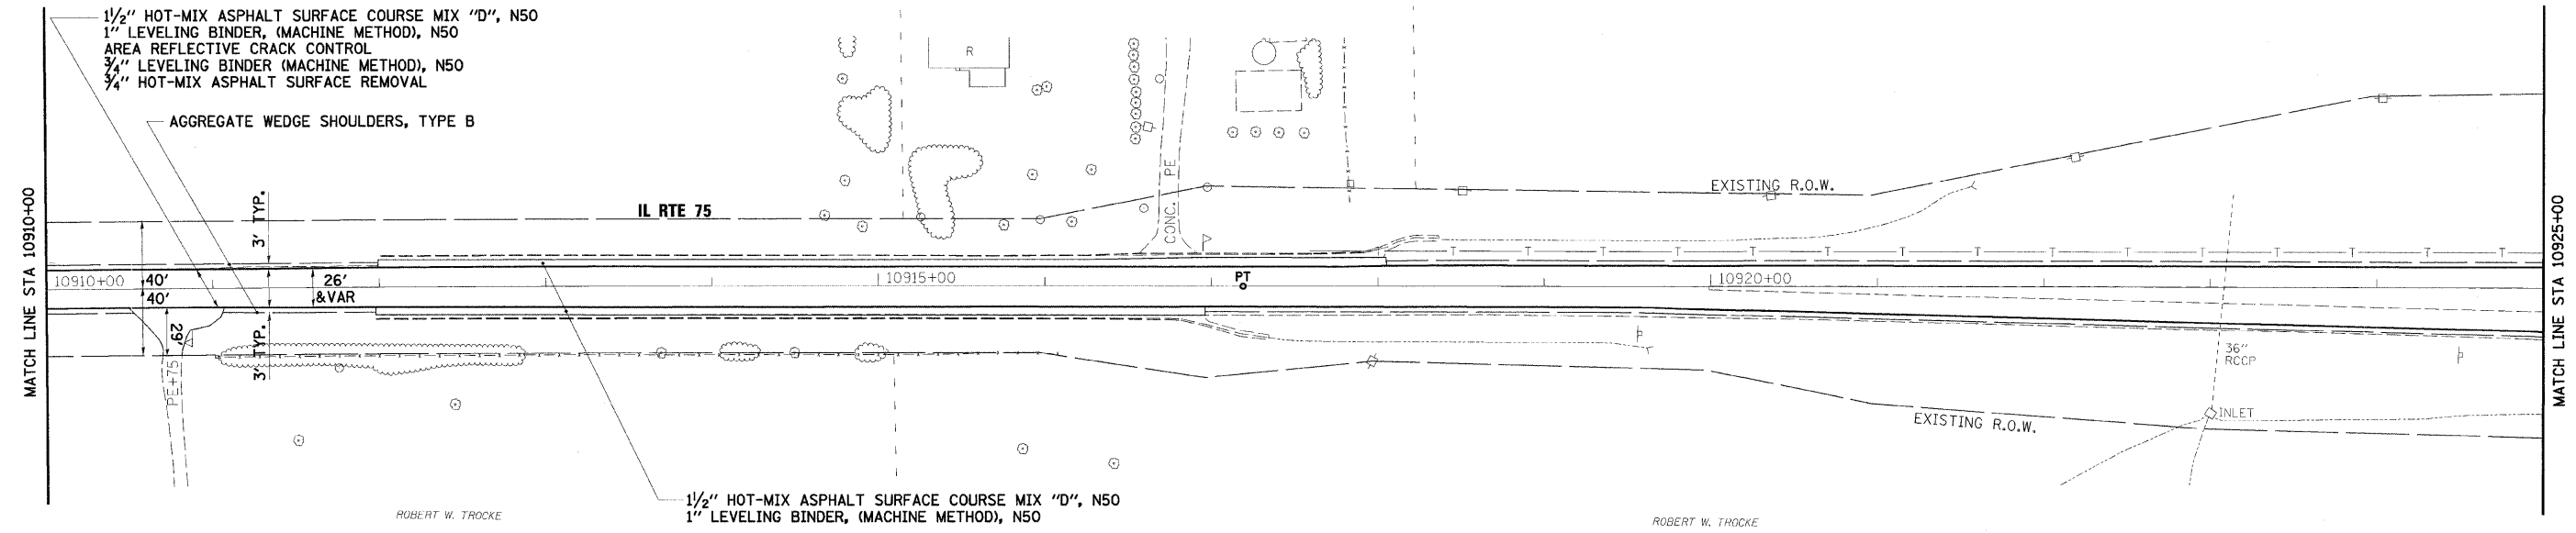


ROBERT W. TROCKE

ROBERT W. TROCKE

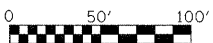

PROFILE	SURVEYED	BY	DATE
	GRADES CHECKED		
	NO.		
	DATE		
	NOTATIONS		

PLOT DATE = 3/3/2009
 FILE NAME = K:\111928800\11 75_3p_0001\0001\design\10925.dgn
 PLOT SCALE = 1"=50'
 USER NAME = J.Praeger
 PLOTTED =

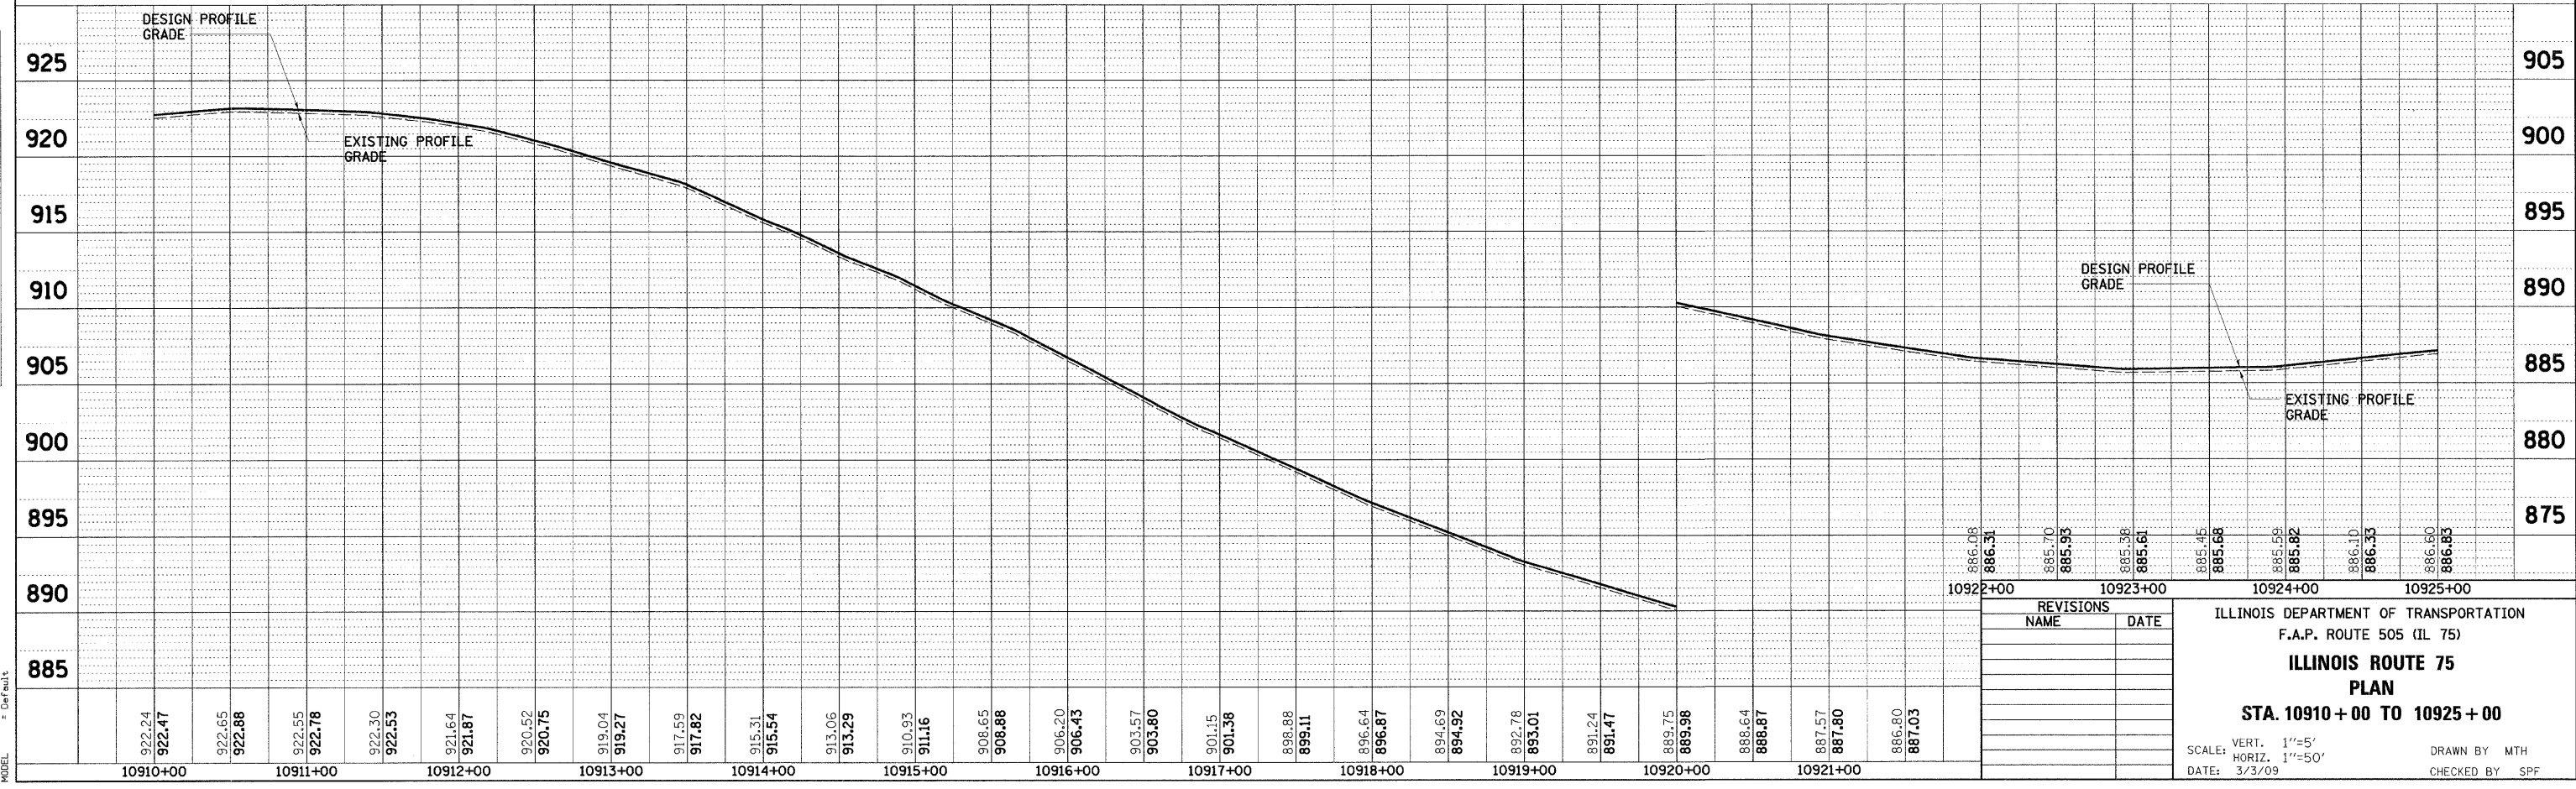

REVISIONS	
NAME	DATE

ILLINOIS DEPARTMENT OF TRANSPORTATION
 F.A.P. ROUTE 505 (IL 75)
ILLINOIS ROUTE 75
PLAN
STA. 10910+00 TO 10925+00
 SCALE: VERT. 1"=5'
 HORIZ. 1"=50'
 DATE: 3/3/09
 DRAWN BY: MTH
 CHECKED BY: SPF