


F.A.P. RTE.	SECTION	COUNTY	TOTAL SHEETS	SHEET NO.
505	111RS-4, 111BR-1, Yg-15g-R5-1, & W-15d1-1	STEPHENSON & WINNEBAGO	335	73
STA. 10970+00		TO STA. 10985+00		
FED. ROAD DIST. NO. 2 ILLINOIS FED. AID PROJECT				
CONTRACT NO. 64970				



VIRGIL R. DAMON
MAPS & SURVEYING
DIETMETER

L. & C. NIELLE, PENWARDEN
C. YARDLEY, S. TERPSTRA

L. & C. NIELLE, PENWARDEN
C. YARDLEY, S. TERPSTRA

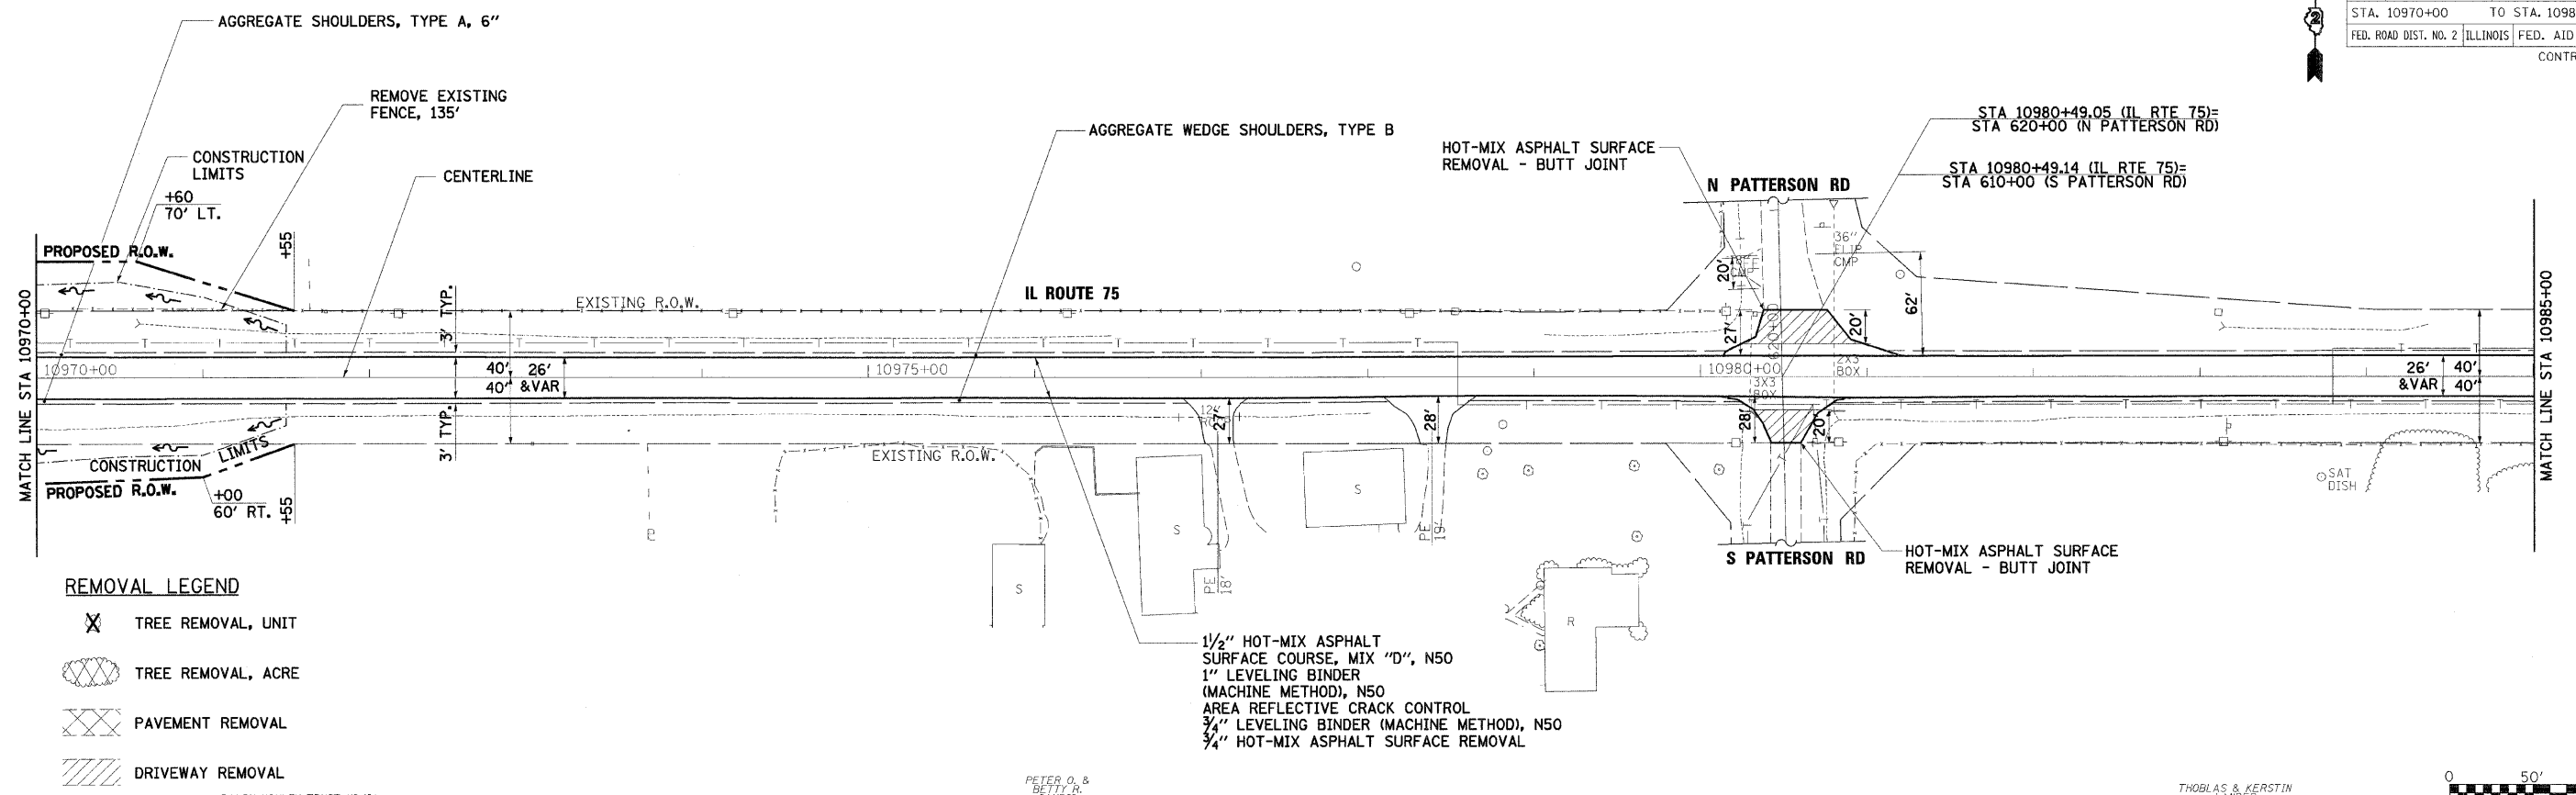


REMOVAL LEGEND

- TREE REMOVAL, UNIT
- TREE REMOVAL, ACRE
- PAVEMENT REMOVAL
- DRIVEWAY REMOVAL

PLAN	DATE
SURVEYED	
ALIGNED	
CHECKED	
BY	
NO.	

PROFILE	DATE
SURVEYED	
ALIGNED	
CHECKED	
BY	
NO.	

3/12/2009
K:\1158800\IL_75_3P_East\CADD\Design\158800_IL_75.dgn
1:50
bbruce11
Default

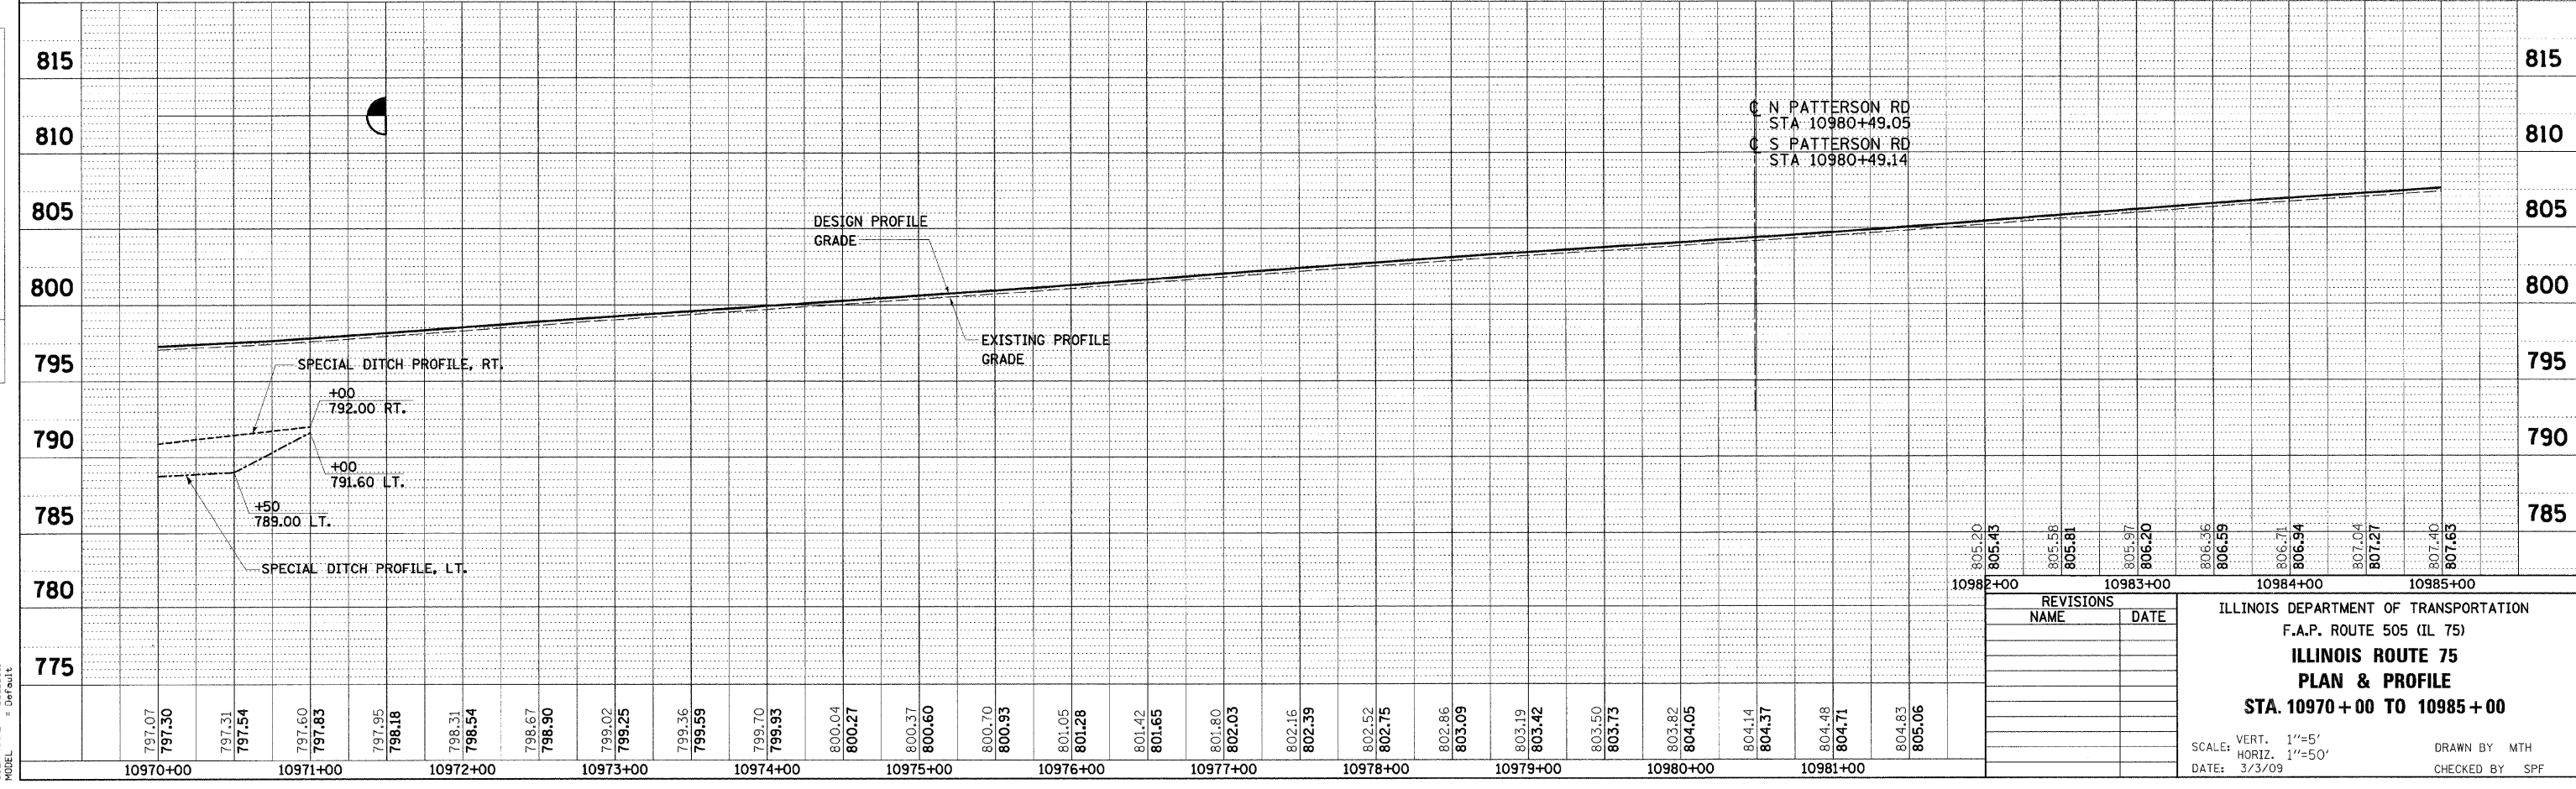

REVISIONS	
NAME	DATE

ILLINOIS DEPARTMENT OF TRANSPORTATION
F.A.P. ROUTE 505 (IL 75)
**ILLINOIS ROUTE 75
PLAN & PROFILE**
STA. 10970+00 TO 10985+00

SCALE: VERT. 1"=5'
HORIZ. 1"=50'

DATE: 3/3/09

DRAWN BY MTH
CHECKED BY SPF