


- 9 FES
STA 104+50.00, 40.00' LT
INV EL 836.85
- 7 90' - 12" S.S. CL. A, T-1 @ 1.3%
T.B.F. = 3.3 CU.YD.
- 10 INLET, SPECIAL
STA 105+40.00, 23.00' LT
RIM EL 841.94
N INV EL 838.01
SE INV EL 838.11
- 8 141' - 12" S.S. CL. A, T-1 @ 3.1%
T.B.F. = 2.1 CU.YD.
- 12 101' - 12" S.S. CL. A, T-1 @ 0.9%
T.B.F. = 1.8 CU.YD.
- 16 FES
STA 109+00.00, 42.00' LT
INV EL 840.00
- 13 127' - 12" S.S. CL. A, T-1 @ 1.7%
T.B.F. = 2.0 CU.YD.
- 17 INLET, SPECIAL
STA 108+00.00, 27.50' LT
RIM EL 844.01
S INV EL 840.91
NE INV EL 841.01


PLAN	SURVEYED	DATE
	NOTE BOOK	
	ALIGNED CHECKED	
	BY	
	NO.	
	FILE NAME	
	NO.	

- REMOVAL LEGEND**
- X TREE REMOVAL, UNIT
 - Tree symbol TREE REMOVAL, ACRE
 - Diagonal lines PAVEMENT REMOVAL
 - Diagonal lines DRIVEWAY REMOVAL
 - Diagonal lines PAVEMENT BREAKING

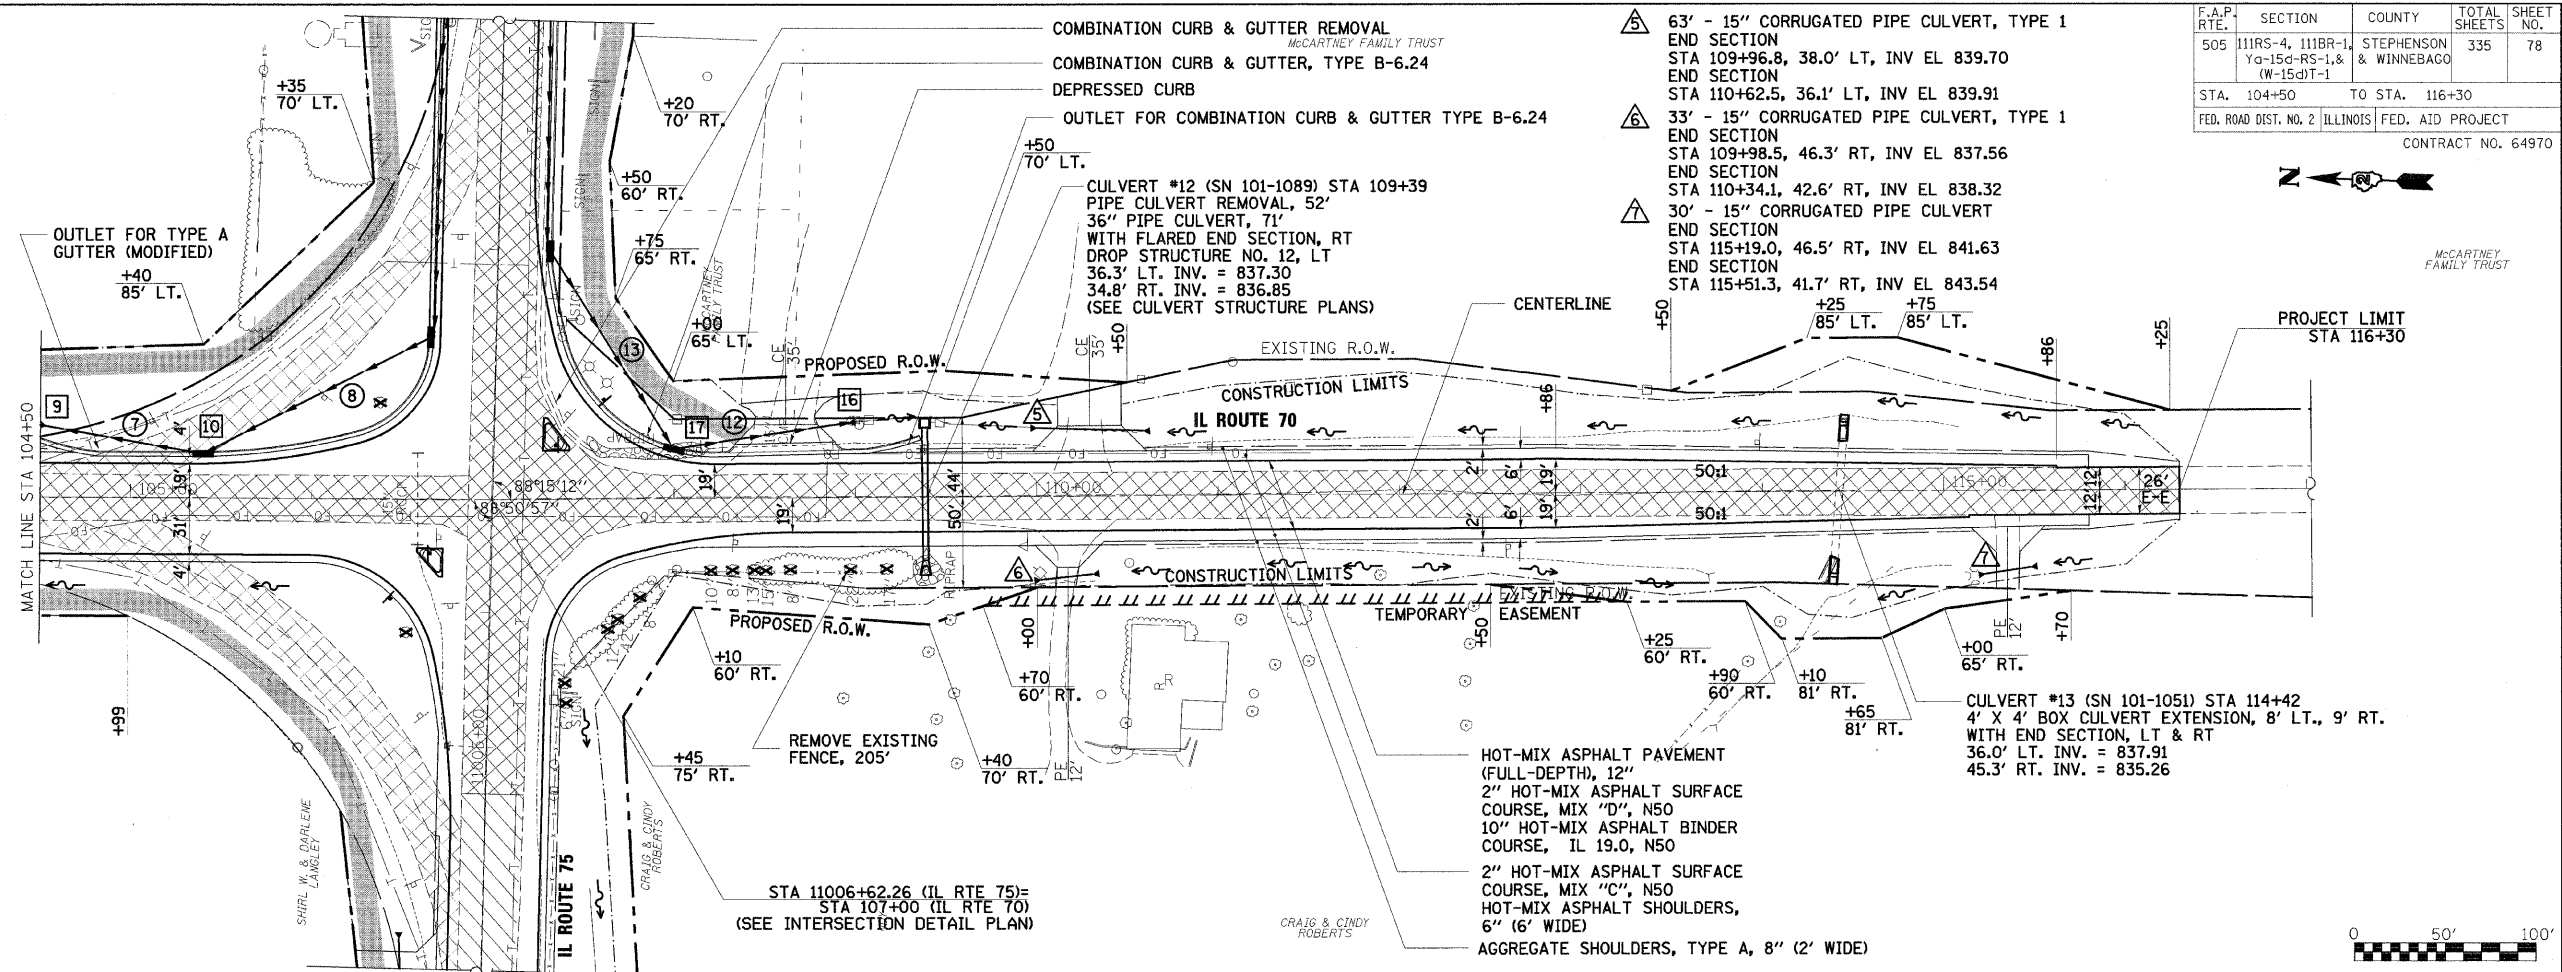

F.A.P. RTE.	SECTION	COUNTY	TOTAL SHEETS	SHEET NO.
505	111RS-4, 111BR-1, Y0-15d-R5-1, & (W-15d)T-1	STEPHENSON & WINNEBAGO	335	78
STA. 104+50	TO STA. 116+30			
FED. ROAD DIST. NO. 2	ILLINOIS	FED. AID PROJECT		
CONTRACT NO. 64970				

PROFILE	SURVEYED	DATE
	NOTE BOOK	
	GRADES CHECKED	
	BY	
	NO.	
	FILE NAME	
	NO.	

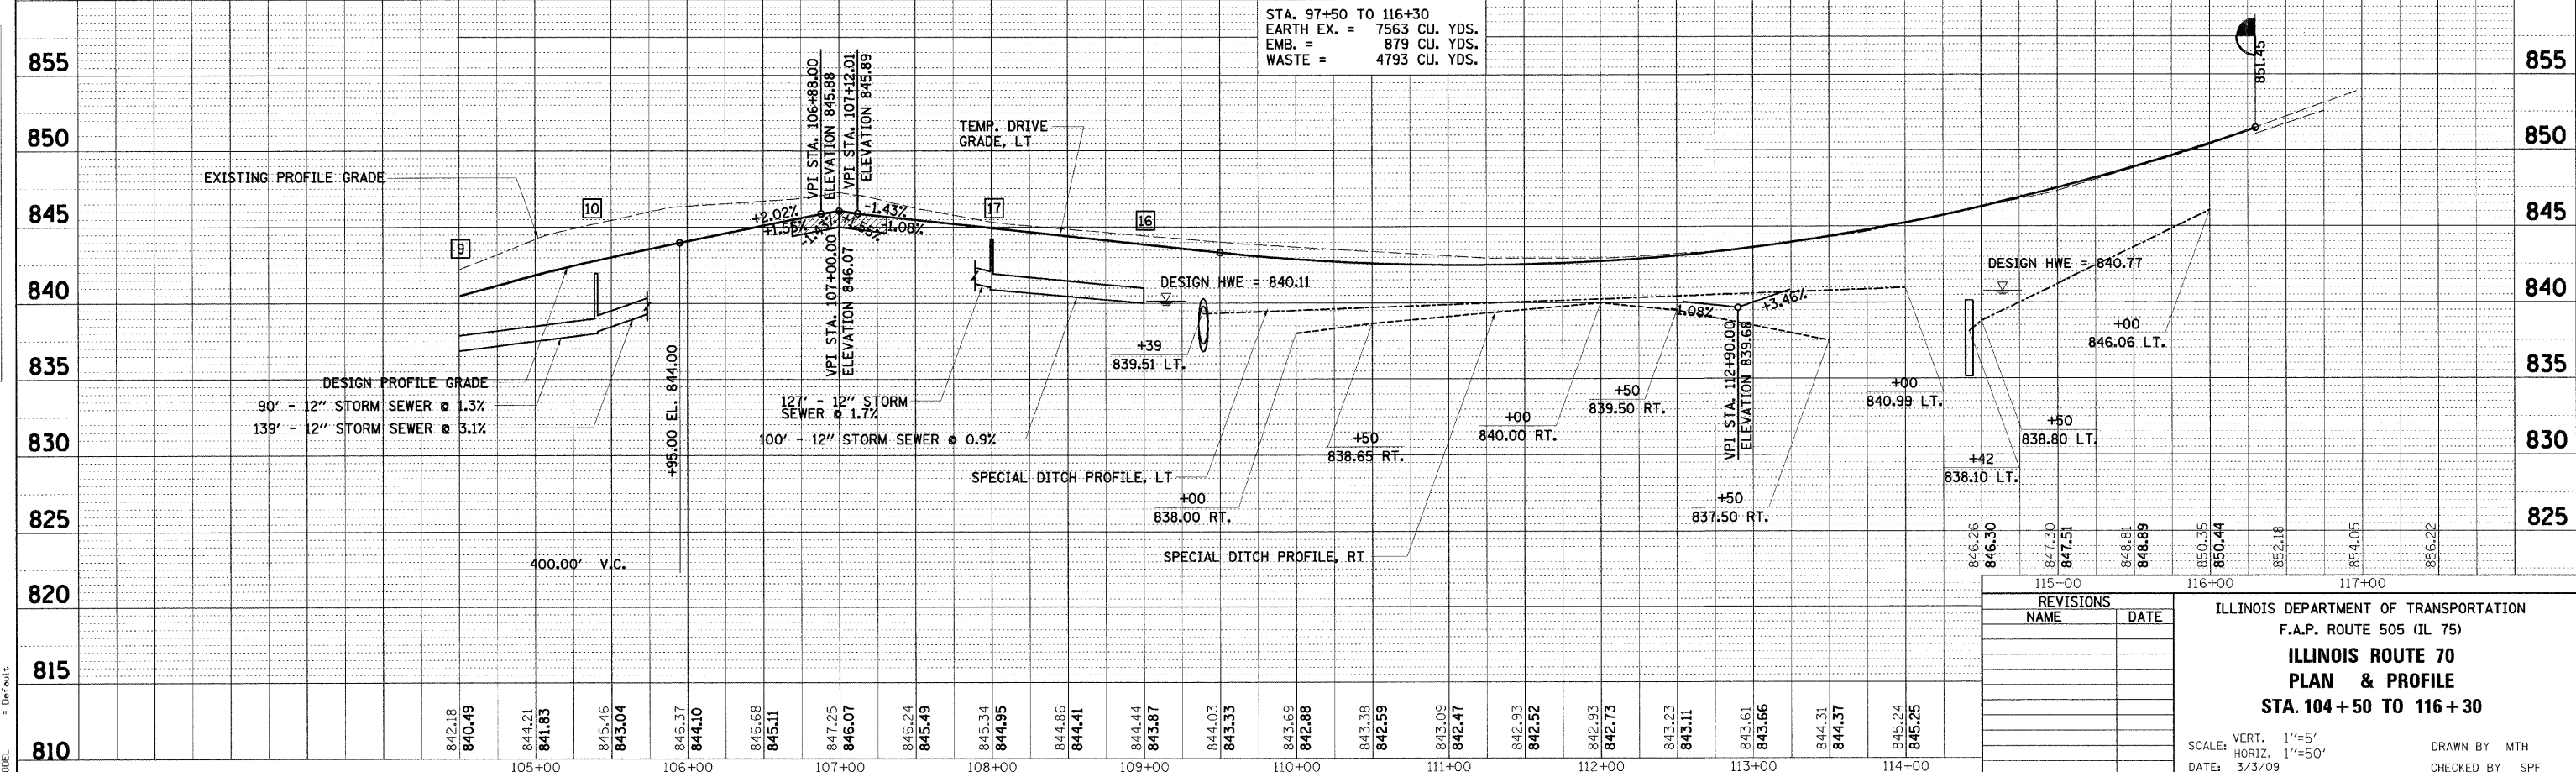

STA. 97+50 TO 116+30
EARTH EX. = 7563 CU. YDS.
EMB. = 879 CU. YDS.
WASTE = 4793 CU. YDS.

REVISIONS	
NAME	DATE

ILLINOIS DEPARTMENT OF TRANSPORTATION
F.A.P. ROUTE 505 (IL 75)
ILLINOIS ROUTE 70
PLAN & PROFILE
STA. 104 + 50 TO 116 + 30

SCALE: VERT. 1"=5'
HORIZ. 1"=50'
DATE: 3/3/09

DRAWN BY MTH
CHECKED BY SPF

PLOT DATE = 3/3/2009
FILE NAME = H:\11198000\1_75_3p_east\cadd\design\198001_PLM22.dgn
PLOT SCALE = 1/8"=1'-0"
USER NAME = JTF-erney
MODEL = default