


F.A.P. RTE.	SECTION	COUNTY	TOTAL SHEETS	SHEET NO.
505	111RS-4, 111BR-1, Yg-15d-RS-1, & (W-15d)T-1	STEPHENSON & WINNEBAGO	335	83
STA.		TO STA.		
FED. ROAD DIST. NO. 2		ILLINOIS FED. AID PROJECT		
CONTRACT NO. 64970				

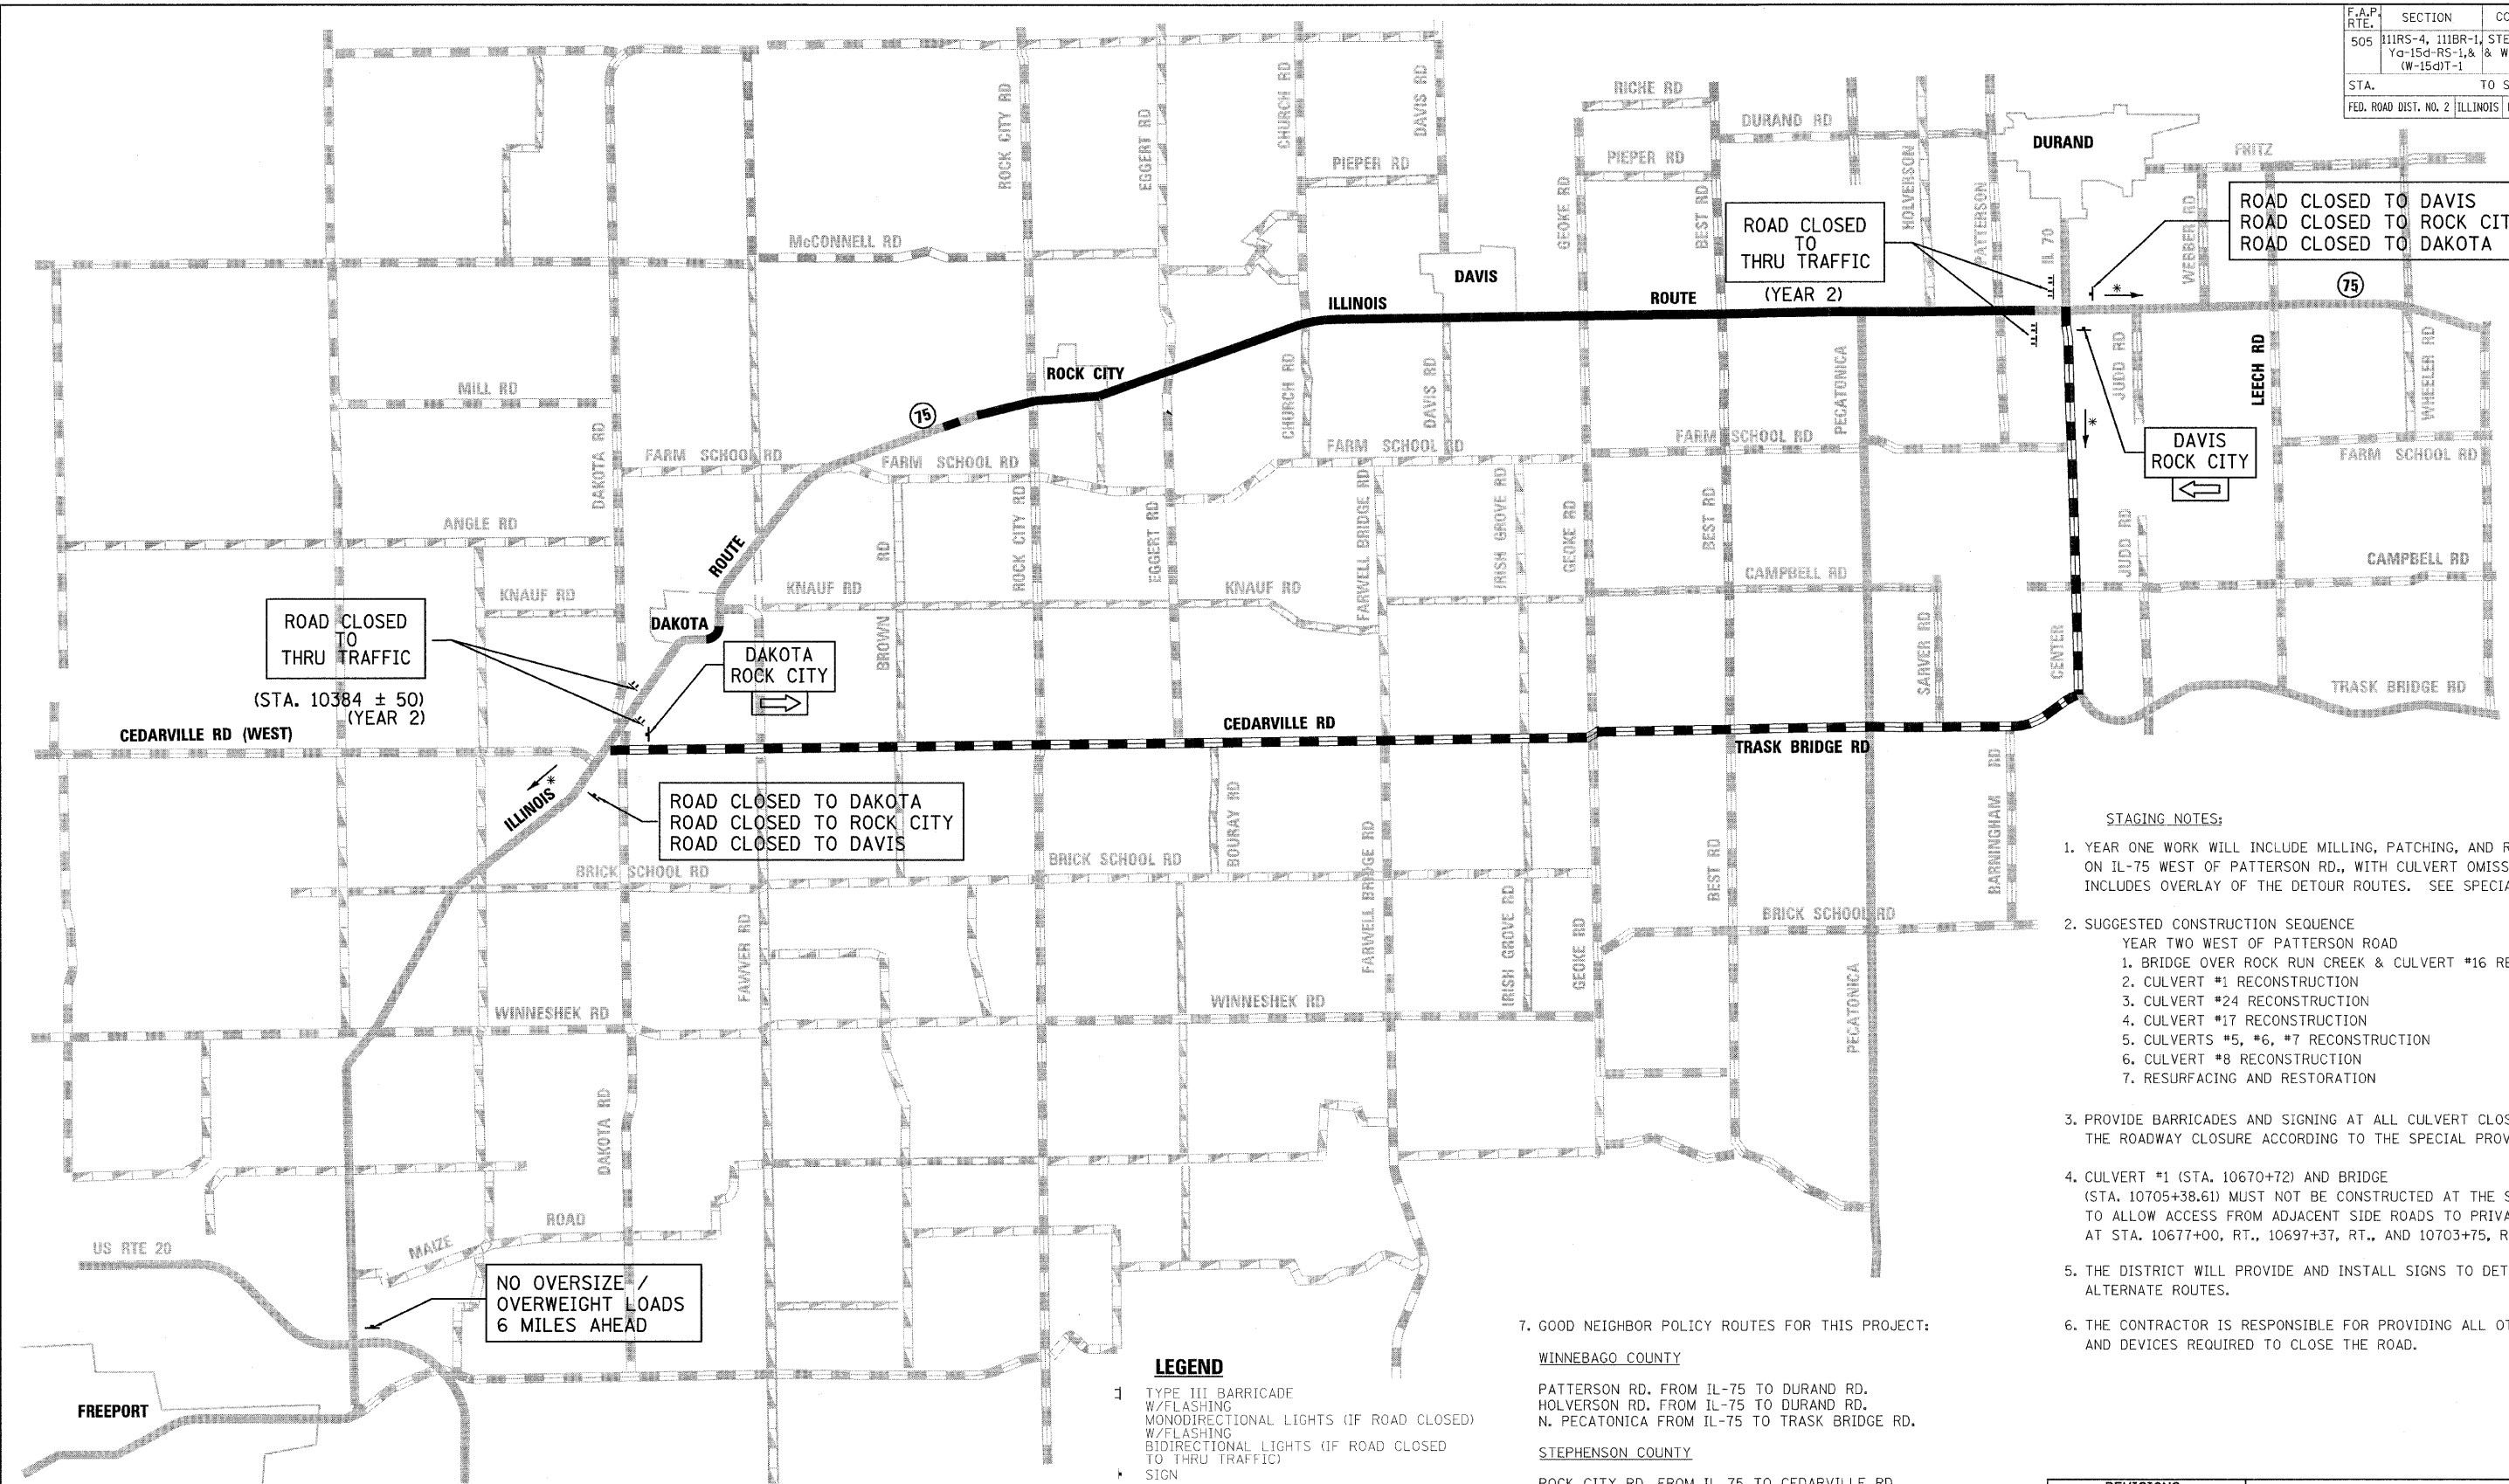

ROAD CLOSED TO THRU TRAFFIC (STA. 10384 ± 50) (YEAR 2)

ROAD CLOSED TO THRU TRAFFIC (YEAR 2)

ROAD CLOSED TO DAVIS
ROAD CLOSED TO ROCK CITY
ROAD CLOSED TO DAKOTA

ROAD CLOSED TO DAKOTA
ROAD CLOSED TO ROCK CITY
ROAD CLOSED TO DAVIS

NO OVERSIZE / OVERWEIGHT LOADS 6 MILES AHEAD

- STAGING NOTES:**
- YEAR ONE WORK WILL INCLUDE MILLING, PATCHING, AND RESURFACING ON IL-75 WEST OF PATTERSON RD., WITH CULVERT OMISSIONS. ALSO INCLUDES OVERLAY OF THE DETOUR ROUTES. SEE SPECIAL PROVISIONS.
 - SUGGESTED CONSTRUCTION SEQUENCE
YEAR TWO WEST OF PATTERSON ROAD
 - BRIDGE OVER ROCK RUN CREEK & CULVERT #16 RECONSTRUCTION
 - CULVERT #1 RECONSTRUCTION
 - CULVERT #24 RECONSTRUCTION
 - CULVERT #17 RECONSTRUCTION
 - CULVERTS #5, #6, #7 RECONSTRUCTION
 - CULVERT #8 RECONSTRUCTION
 - RESURFACING AND RESTORATION
 - PROVIDE BARRICADES AND SIGNING AT ALL CULVERT CLOSURES WITHIN THE ROADWAY CLOSURE ACCORDING TO THE SPECIAL PROVISIONS.
 - CULVERT #1 (STA. 10670+72) AND BRIDGE (STA. 10705+38.61) MUST NOT BE CONSTRUCTED AT THE SAME TIME TO ALLOW ACCESS FROM ADJACENT SIDE ROADS TO PRIVATE ENTRANCES AT STA. 10677+00, RT., 10697+37, RT., AND 10703+75, RT.
 - THE DISTRICT WILL PROVIDE AND INSTALL SIGNS TO DETOUR TO ALTERNATE ROUTES.
 - THE CONTRACTOR IS RESPONSIBLE FOR PROVIDING ALL OTHER SIGNING AND DEVICES REQUIRED TO CLOSE THE ROAD.

- LEGEND**
- 1 TYPE III BARRICADE W/FLASHING MONODIRECTIONAL LIGHTS (IF ROAD CLOSED) W/FLASHING BIDIRECTIONAL LIGHTS (IF ROAD CLOSED TO THRU TRAFFIC)
 - SIGN
 - PAVED UNDIVIDED
 - BITUMINOUS HIGH TYPE
 - BITUMINOUS LOW TYPE
 - GRAVEL OR STONE
 - SOIL SURFACE
 - DETOUR ROUTE - YEAR 2
 - DETOUR ROUTE - YEAR 3
 - WORK AREA
 - ADVANCED SIGNING PER DISTRICT DETAIL 40.1

7. GOOD NEIGHBOR POLICY ROUTES FOR THIS PROJECT:
- WINNEBAGO COUNTY**
- PATTERSON RD. FROM IL-75 TO DURAND RD.
HOLVERSON RD. FROM IL-75 TO DURAND RD.
N. PECATONICA FROM IL-75 TO TRASK BRIDGE RD.
- STEPHENSON COUNTY**
- ROCK CITY RD. FROM IL 75 TO CEDARVILLE RD.
EGGERT RD. FROM IL 75 TO CEDARVILLE RD.
FARWELL BRIDGE RD. FROM FARM SCHOOL RD. TO CEDARVILLE RD.
FARM SCHOOL RD. FROM DAVIS RD. TO FARWELL BRIDGE RD.
DAVIS RD. FROM IL 75 TO FARM SCHOOL RD.
GEOKE RD. FROM CEDARVILLE RD. TO IL 75

REVISIONS	
NAME	DATE

ILLINOIS DEPARTMENT OF TRANSPORTATION
F.A.P. ROUTE 505 (IL 75)

**ILLINOIS ROUTE 75
DETOUR PLAN
YEAR 2**

SCALE: VERT. HORIZ.
DATE: 3/3/09

DRAWN BY MTH
CHECKED BY SPF

PLOT DATE = 3/3/2009
 FILE NAME = K:\11190800\11_75_3p_east\cead\design\190801.Det_Stage02.dgn
 PLOT SCALE = 1:2000
 PLOTTER = HP DesignJet 5000PS
 PLOTTING = D:\p11