


F.A.P. RTE.	SECTION	COUNTY	TOTAL SHEETS	SHEET NO.
505	111RS-4, 111BR-1, Yg-15d-RS-1, & (W-15d)T-1	STEPHENSON & WINNEBAGO	335	84
STA.	TO STA.		FED. ROAD DIST. NO. 2 (ILLINOIS) FED. AID PROJECT	
			CONTRACT NO. 64970	

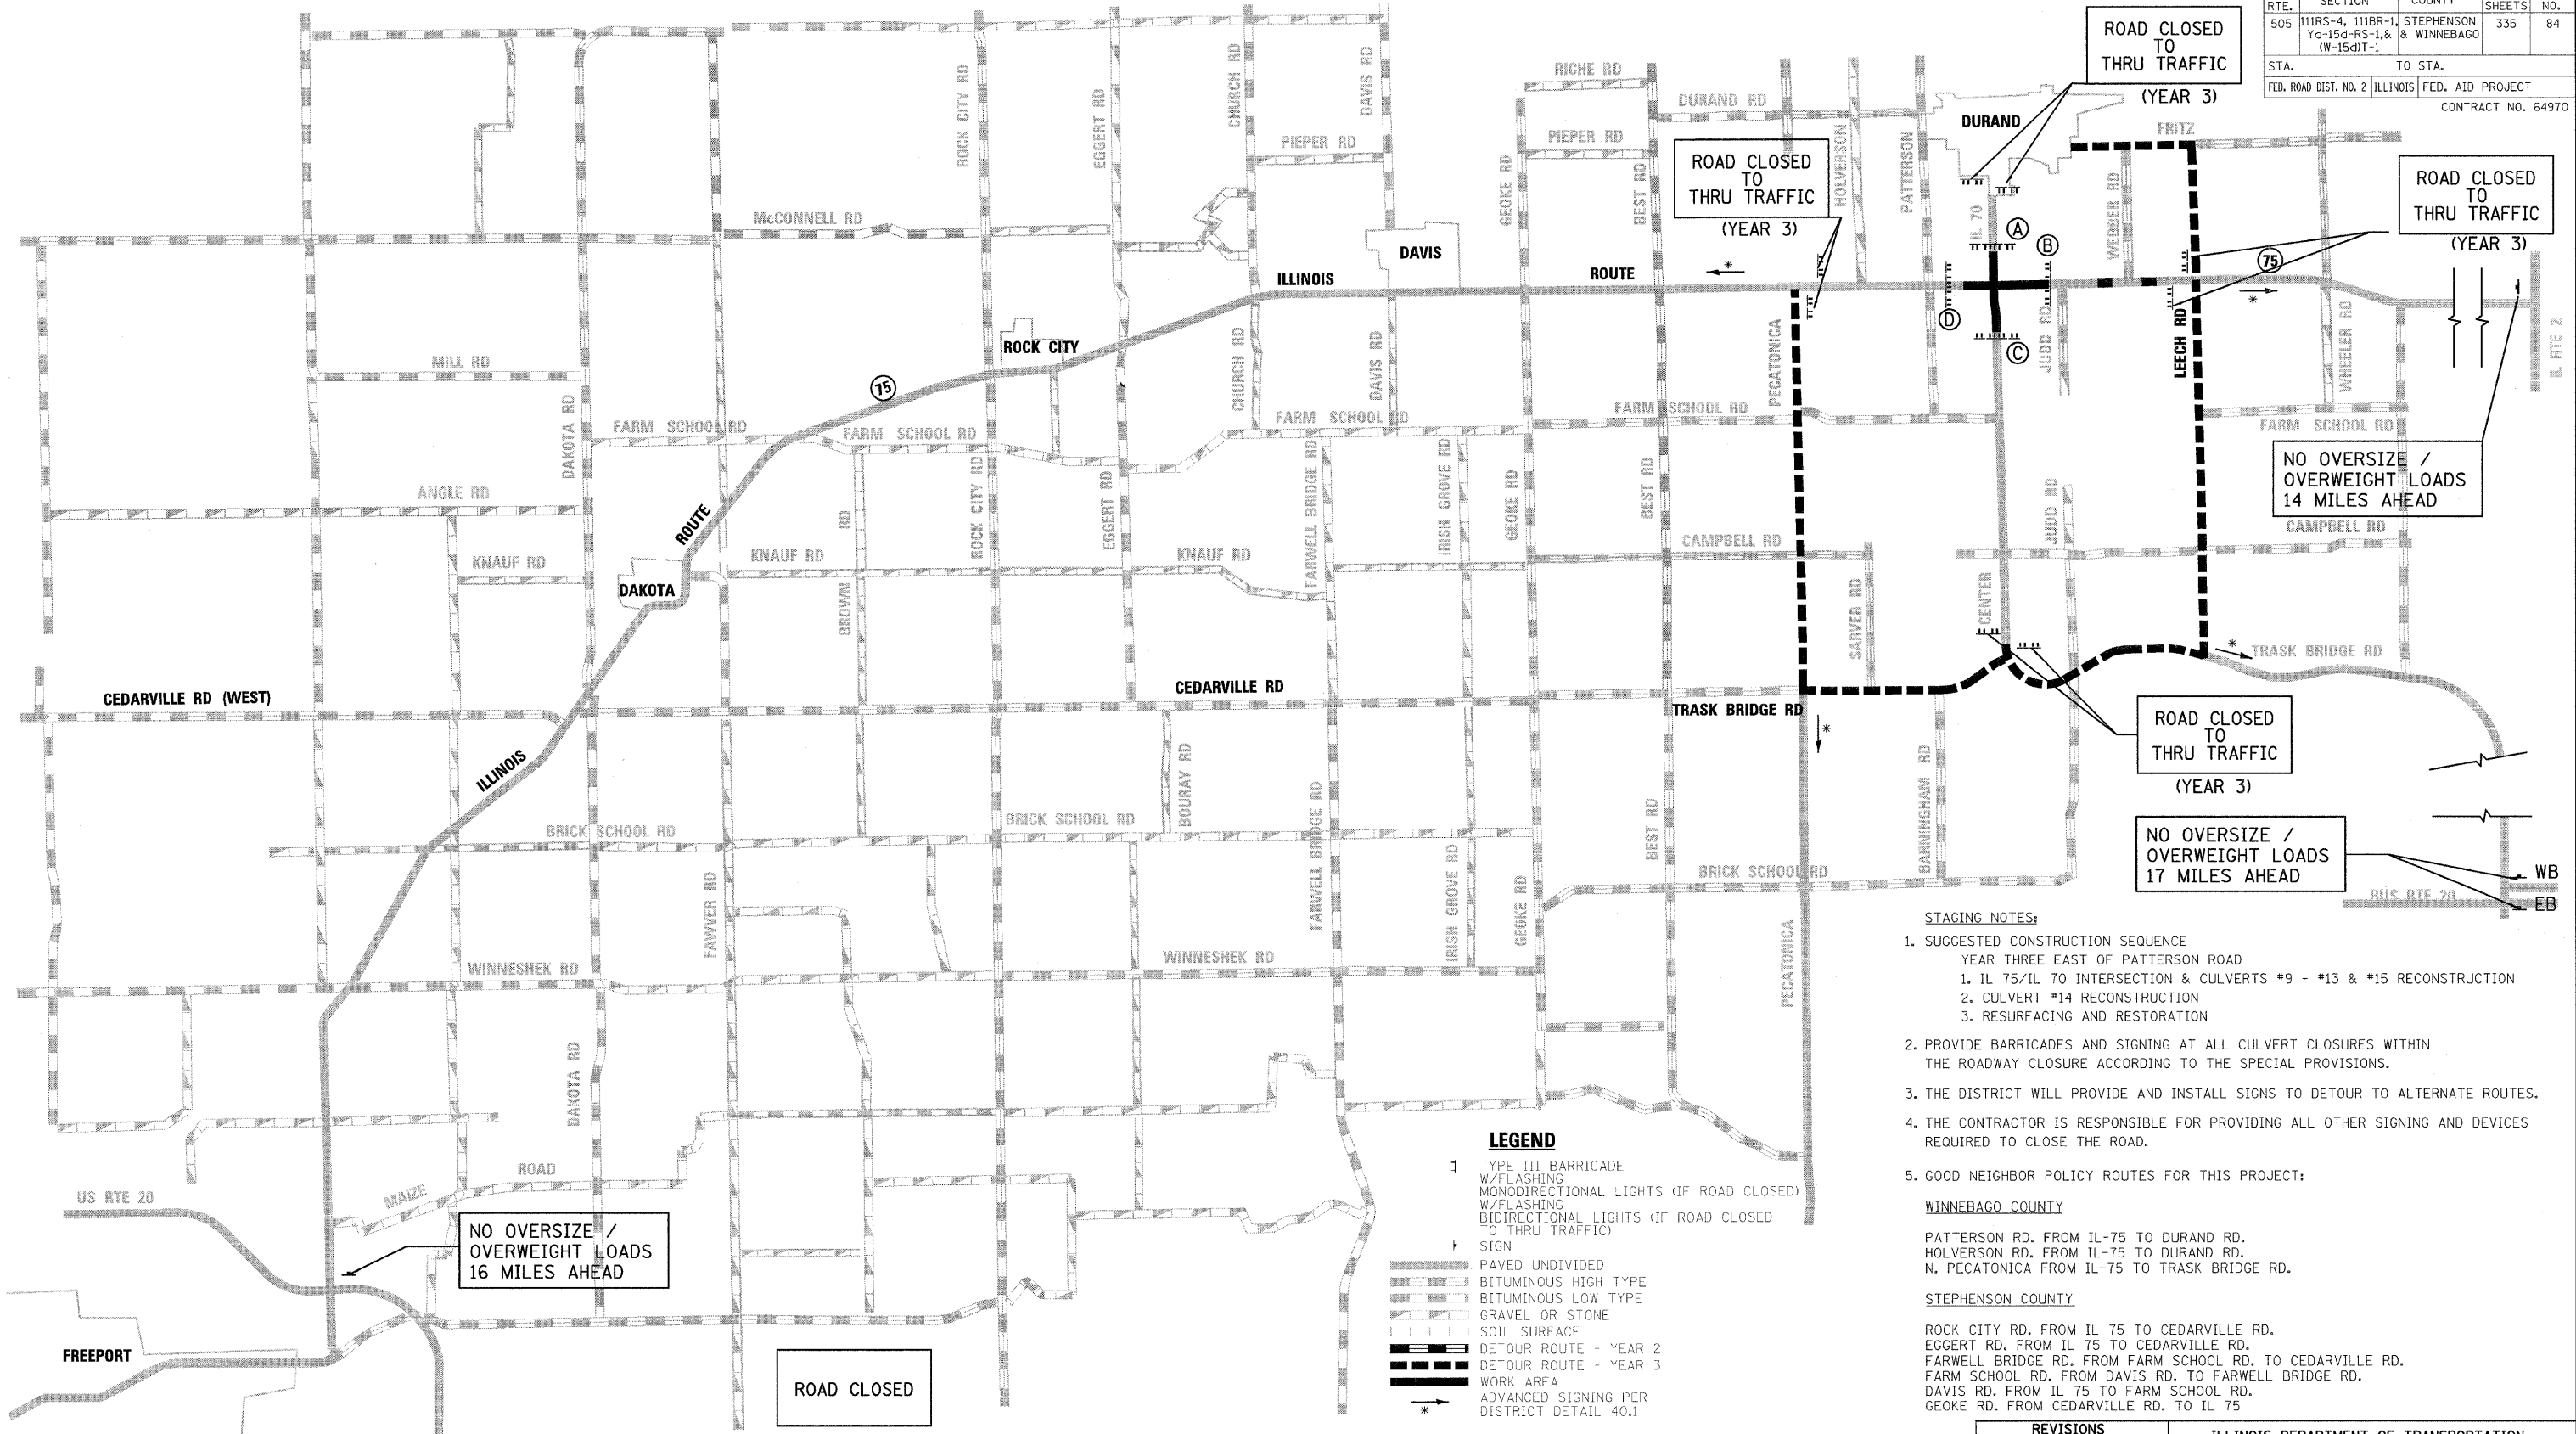

- STAGING NOTES:**
- SUGGESTED CONSTRUCTION SEQUENCE  
YEAR THREE EAST OF PATTERSON ROAD
    - IL 75/IL 70 INTERSECTION & CULVERTS #9 - #13 & #15 RECONSTRUCTION
    - CULVERT #14 RECONSTRUCTION
    - RESURFACING AND RESTORATION
  - PROVIDE BARRICADES AND SIGNING AT ALL CULVERT CLOSURES WITHIN THE ROADWAY CLOSURE ACCORDING TO THE SPECIAL PROVISIONS.
  - THE DISTRICT WILL PROVIDE AND INSTALL SIGNS TO DETOUR TO ALTERNATE ROUTES.
  - THE CONTRACTOR IS RESPONSIBLE FOR PROVIDING ALL OTHER SIGNING AND DEVICES REQUIRED TO CLOSE THE ROAD.
  - GOOD NEIGHBOR POLICY ROUTES FOR THIS PROJECT:

**WINNEBAGO COUNTY**  
 PATTERSON RD. FROM IL-75 TO DURAND RD.  
 HOLVERSON RD. FROM IL-75 TO DURAND RD.  
 N. PECATONICA FROM IL-75 TO TRASK BRIDGE RD.

**STEPHENSON COUNTY**  
 ROCK CITY RD. FROM IL 75 TO CEDARVILLE RD.  
 EGGERT RD. FROM IL 75 TO CEDARVILLE RD.  
 FARWELL BRIDGE RD. FROM FARM SCHOOL RD. TO CEDARVILLE RD.  
 FARM SCHOOL RD. FROM DAVIS RD. TO FARWELL BRIDGE RD.  
 DAVIS RD. FROM IL 75 TO FARM SCHOOL RD.  
 GEOKE RD. FROM CEDARVILLE RD. TO IL 75

- LEGEND**
- 1 TYPE III BARRICADE W/FLASHING MONODIRECTIONAL LIGHTS (IF ROAD CLOSED) W/FLASHING BIDIRECTIONAL LIGHTS (IF ROAD CLOSED TO THRU TRAFFIC)
  - SIGN
  - PAVED UNDIVIDED
  - BITUMINOUS HIGH TYPE
  - BITUMINOUS LOW TYPE
  - GRAVEL OR STONE
  - SOIL SURFACE
  - DETOUR ROUTE - YEAR 2
  - DETOUR ROUTE - YEAR 3
  - WORK AREA
  - ADVANCED SIGNING PER DISTRICT DETAIL 40.1

NO OVERSIZE / OVERWEIGHT LOADS 16 MILES AHEAD

ROAD CLOSED

ROAD CLOSED TO THRU TRAFFIC (YEAR 3)

NO OVERSIZE / OVERWEIGHT LOADS 14 MILES AHEAD

NO OVERSIZE / OVERWEIGHT LOADS 17 MILES AHEAD

- SIGN LOCATIONS**
- (A) STA. 96+00
  - (B) STA. 11028+50
  - (C) STA. 117+00
  - (D) STA. 10987+50

REVISIONS	
NAME	DATE

ILLINOIS DEPARTMENT OF TRANSPORTATION  
 F.A.P. ROUTE 505 (IL 75)  
**ILLINOIS ROUTE 75  
 DETOUR PLAN  
 YEAR 3**

SCALE: VERT. HORIZ. DATE: 3/3/09

DRAWN BY MTH  
 CHECKED BY SPF

PLOT DATE = 3/3/2009  
 FILE NAME = K:\11195880\1175\_3p east\cond\design\195880LDe1\_S\eged1.dgn  
 PLOT SCALE = 1:5000  
 USER NAME = JFracley  
 MODEL = 049.dwg