



F.A.P. RTE.	SECTION	COUNTY	TOTAL SHEETS	SHEET NO.
505	111RS-4, 111BR-1, Yg-15d-RS-1, & (W-15d)T-1	STEPHENSON & WINNEBAGO	335	94
STA.		TO STA.		
FED. ROAD DIST. NO. 2		ILLINOIS	FED. AID PROJECT	
CONTRACT NO. 64970				

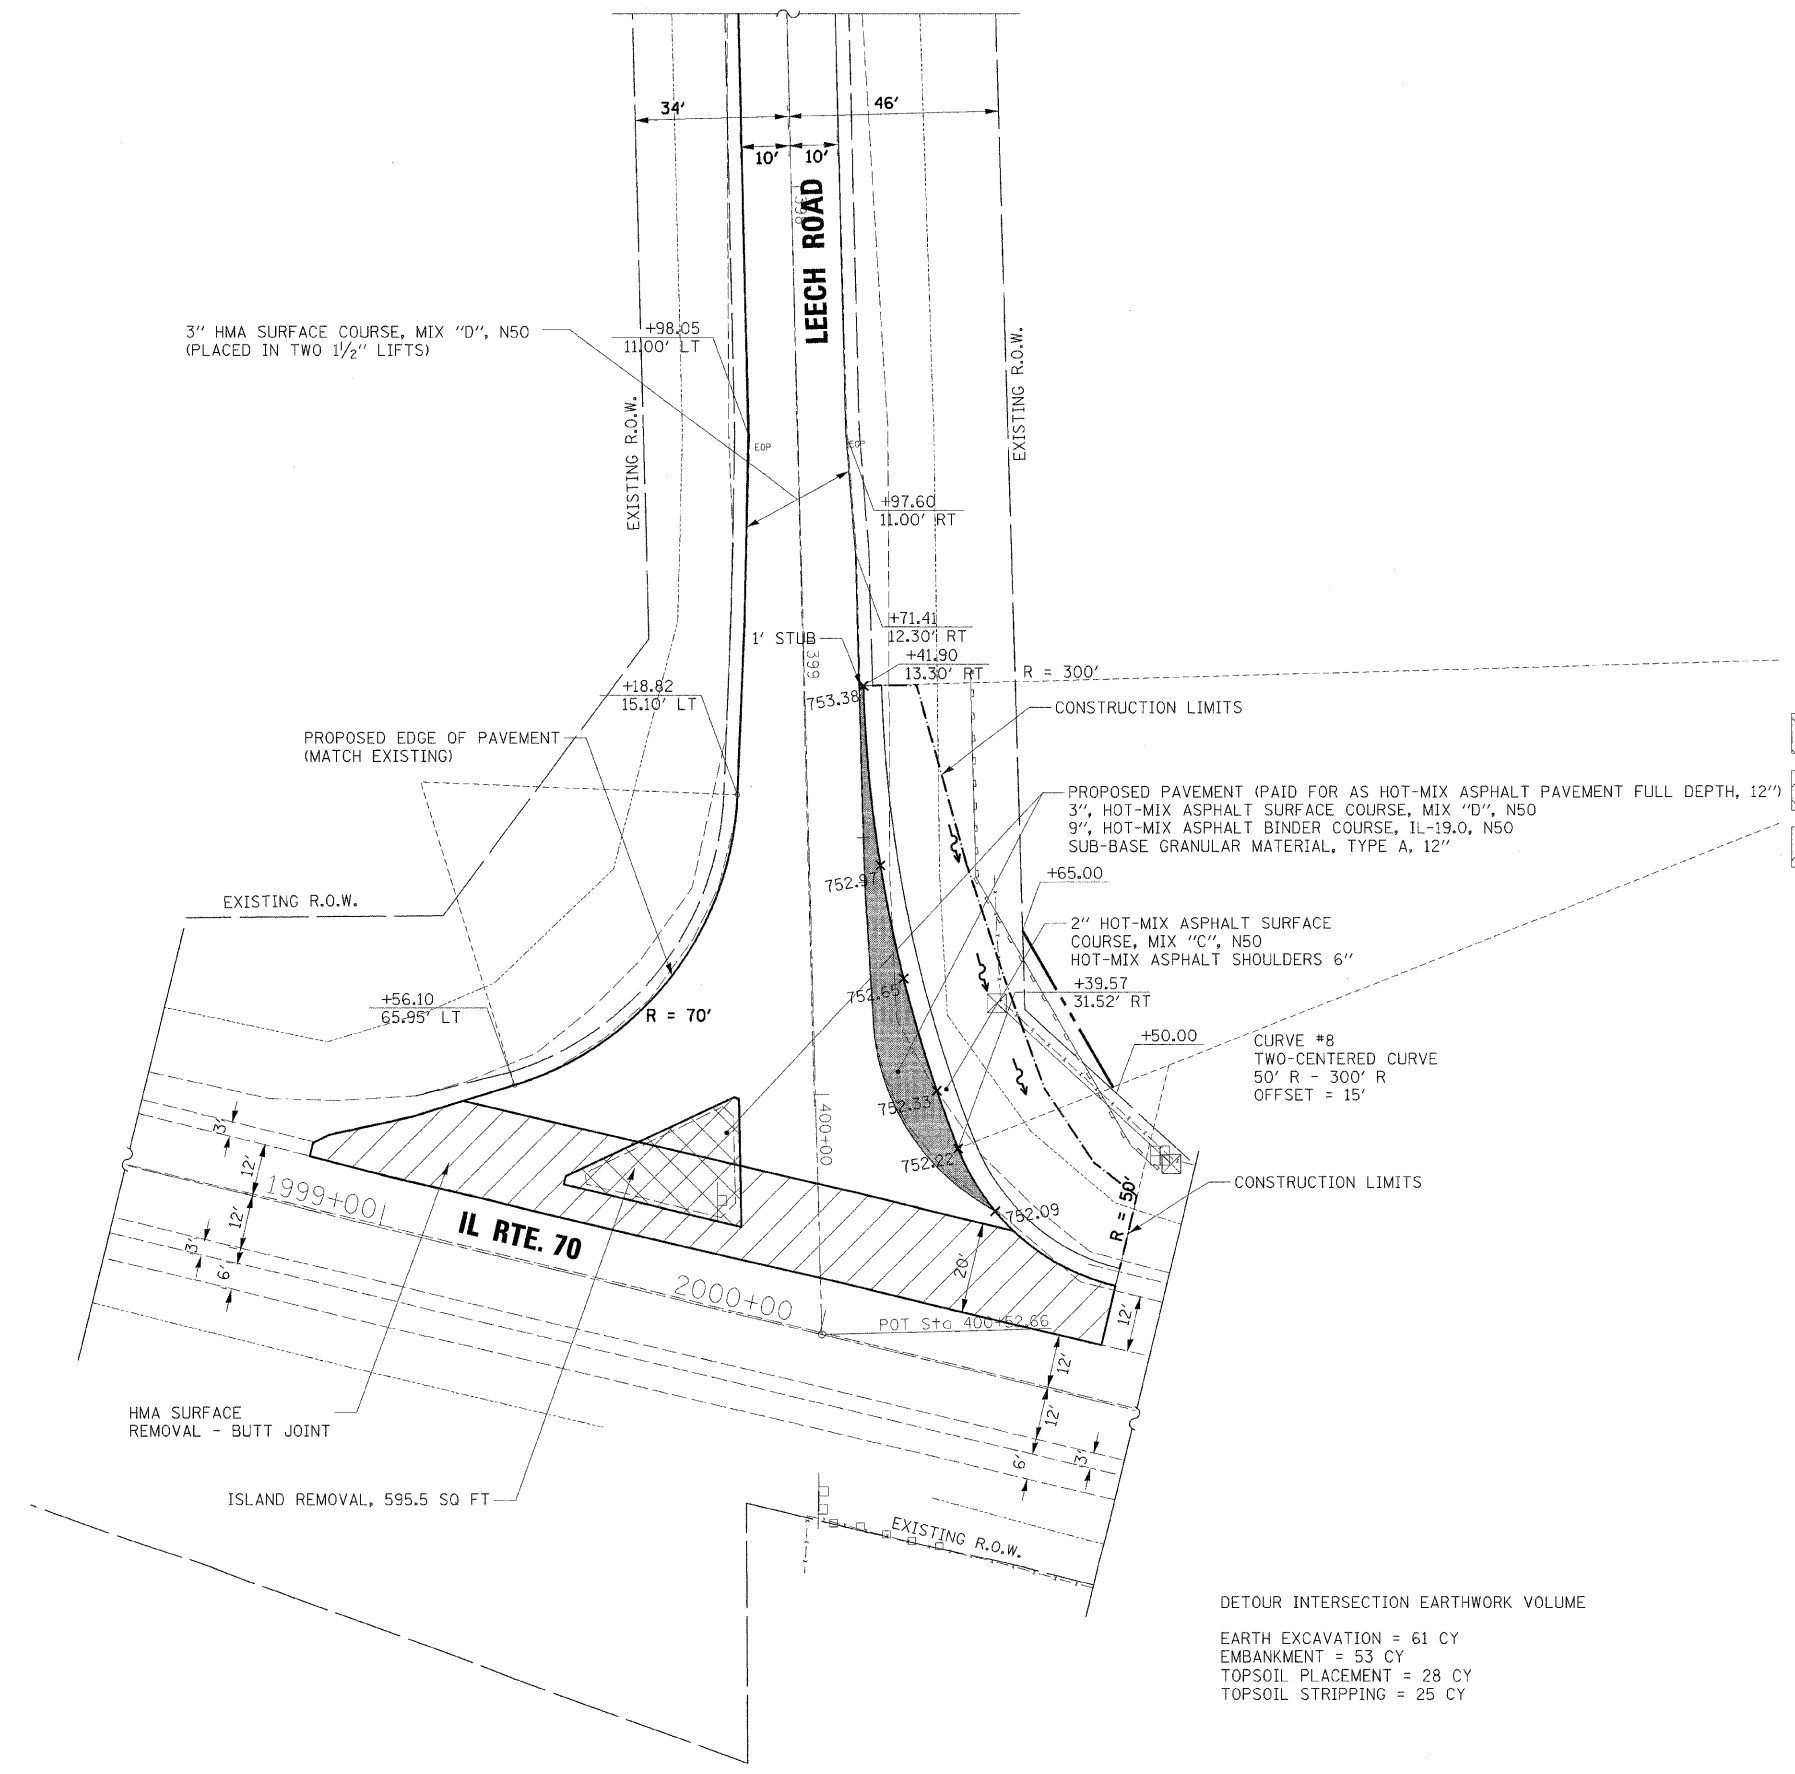

**REMOVAL LEGEND**

- DRIVEWAY PAVEMENT REMOVAL (PAID FOR AS EARTH EXCAVATION)
- BARRIER MEDIAN REMOVAL
- HOT-MIX ASPHALT REMOVAL

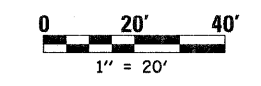

**DETOUR INTERSECTION EARTHWORK VOLUME**

EARTH EXCAVATION = 61 CY  
 EMBANKMENT = 53 CY  
 TOPSOIL PLACEMENT = 28 CY  
 TOPSOIL STRIPPING = 25 CY

REVISIONS	
NAME	DATE

ILLINOIS DEPARTMENT OF TRANSPORTATION  
 F.A.P. ROUTE 505 (IL 75)  
**TRAFFIC CONTROL PLAN**  
**DETOUR PAVING DETAILS**  
**LEECH ROAD & IL RTE. 70**  
 SCALE: VERT. 1" = 20'  
 DATE: 3/3/09  
 DRAWN BY MTH  
 CHECKED BY SPF

PLOT DATE = 3/3/2009  
 FILE NAME = K:\1198800\11753p east\add\design\198800\Det.Traf.Con.02.dgn  
 PLOT SCALE = 1:20  
 PLOT NAME = Detraff  
 MODEL = Detraff