


NOTES:

See Sheet 8 of 18 for Superstructure Details, Bill of Materials, and parapet reinforcement.
 See Sheet 9 of 18 for Section A-A, Section B-B, and Diaphragm Details.
 See Sheet 16 of 18 for Bar Splicer Details.
 Bars indicated thus 36 x 4-#5 etc. indicates 36 lines of bars with 4 lengths per line.
 Minimum bar lap for #5 bar = 2'-2".

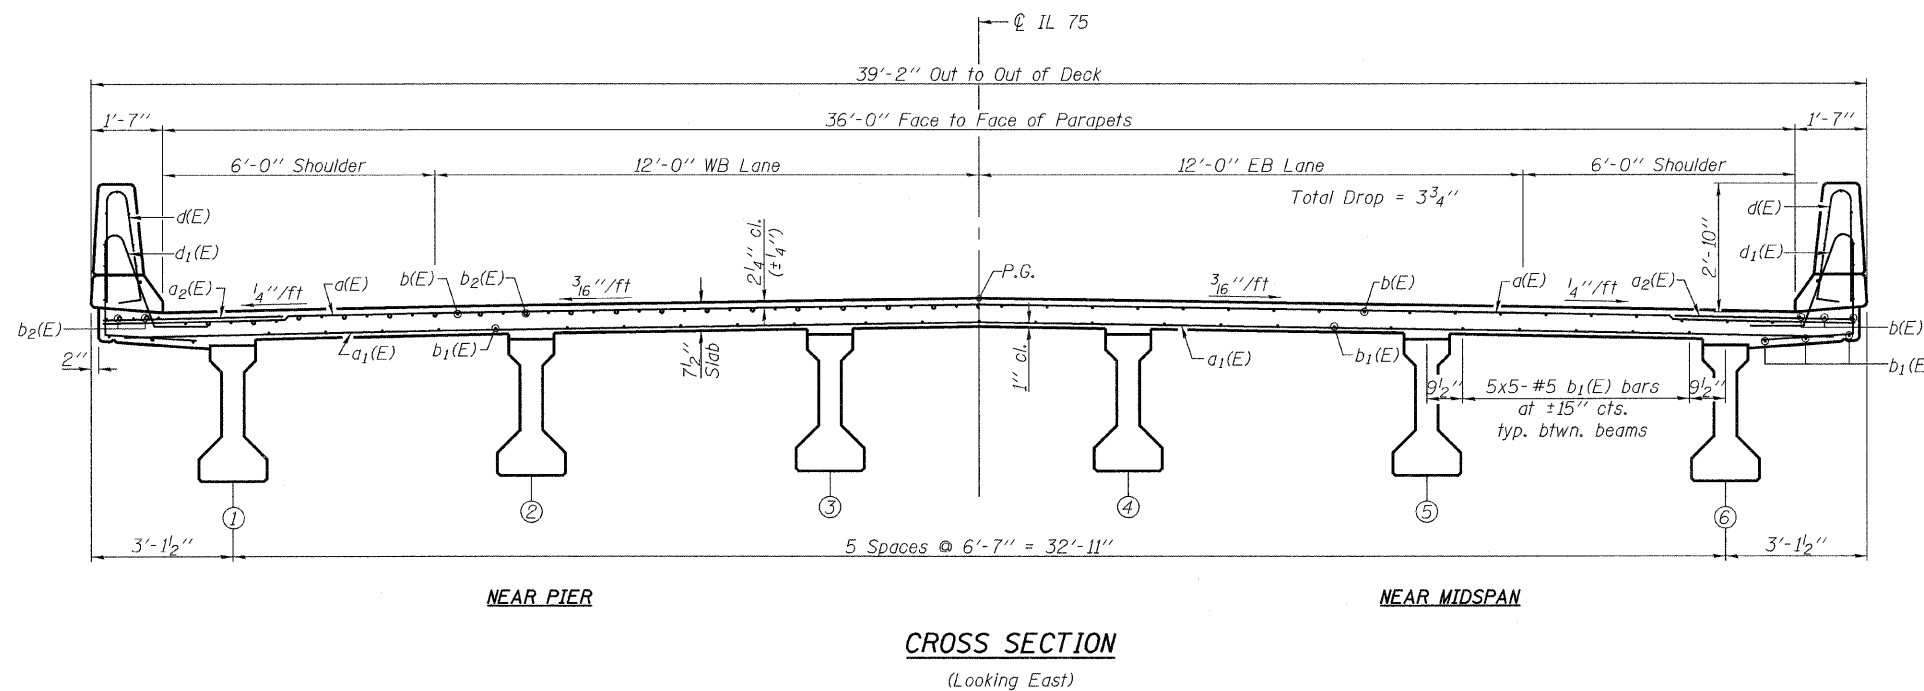

SI-2-0 10-22-04

<p>Excellence through Ownership</p> <p>200 West Front Street Wheaton, IL 60187</p>	ILLINOIS DEPARTMENT OF TRANSPORTATION
	<p>SUPERSTRUCTURE IL-75 OVER ROCK RUN CREEK FAP RTE 505 - SECTION 111B STEPHENSON COUNTY STATION 10705+38.61 STRUCTURE NO. 089-0084</p>
DATE: 3/03/2009	DRAWN BY JMT CHECKED BY WJV