



ROUTE NO.	SECTION	COUNTY	TOTAL SHEETS	SHEET NO.	SHEET NO. 2 5 SHEETS
FAP 505	**	WINNEBAGO	335	150	
FED. ROAD DIST. NO. 7		ILLINOIS	FED. AID PROJECT-		

Contract # 64970  
\*\* (W-15d) T-1

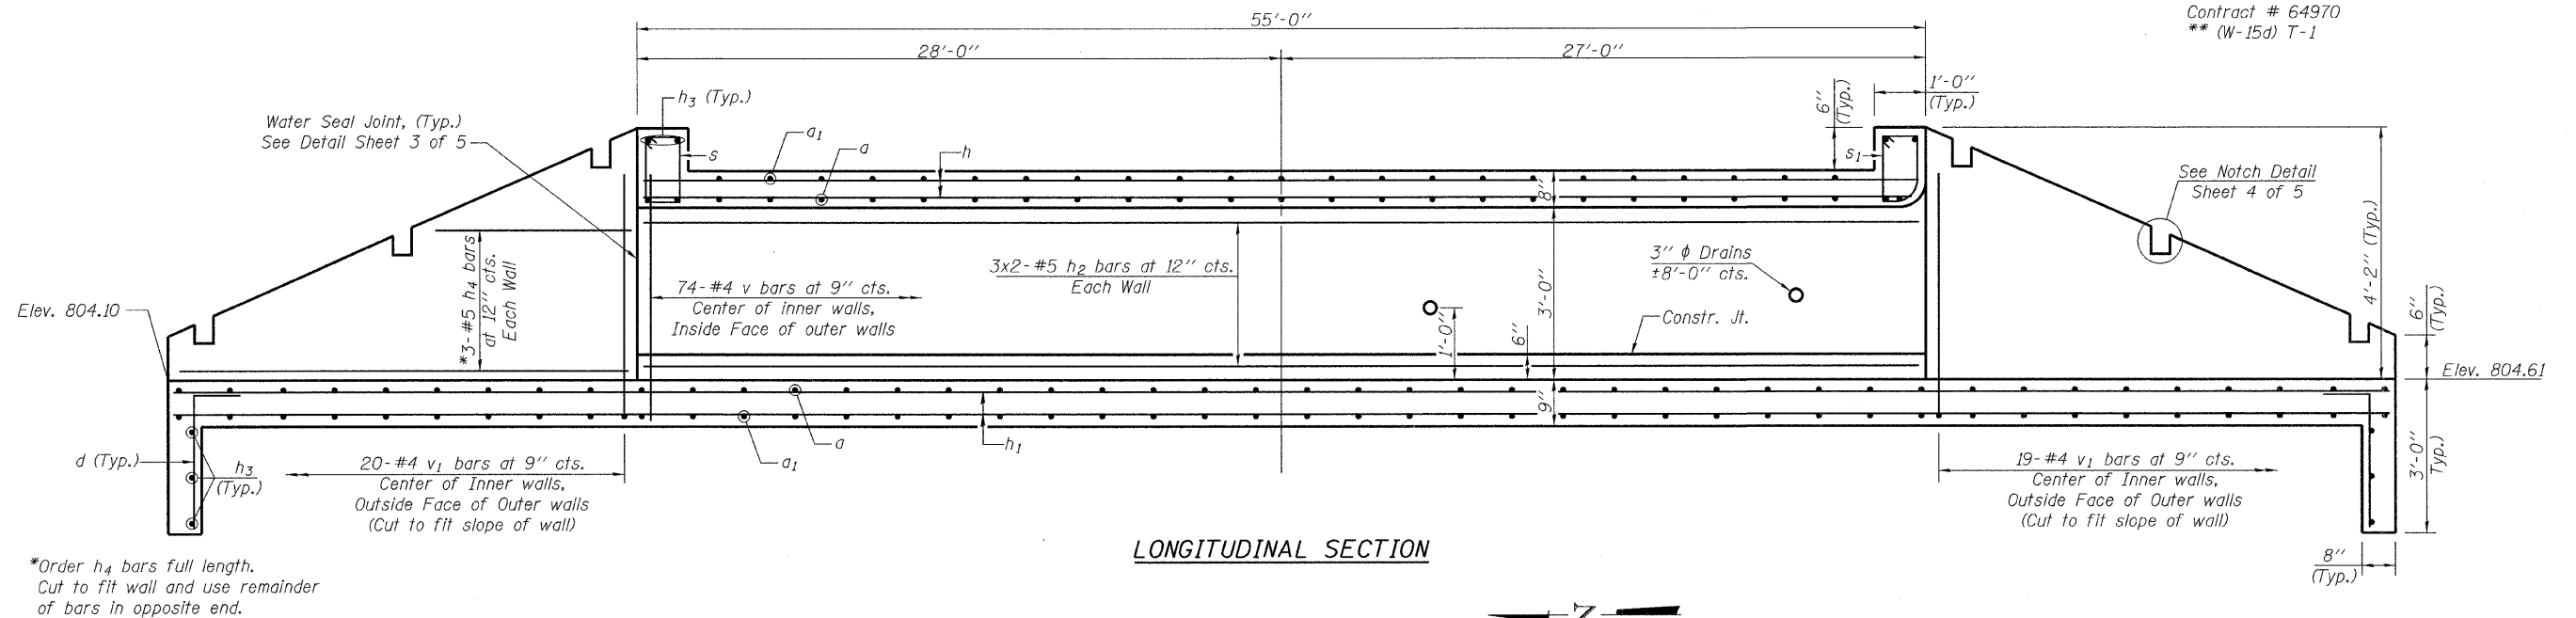

\*Order  $h_4$  bars full length.  
Cut to fit wall and use remainder  
of bars in opposite end.

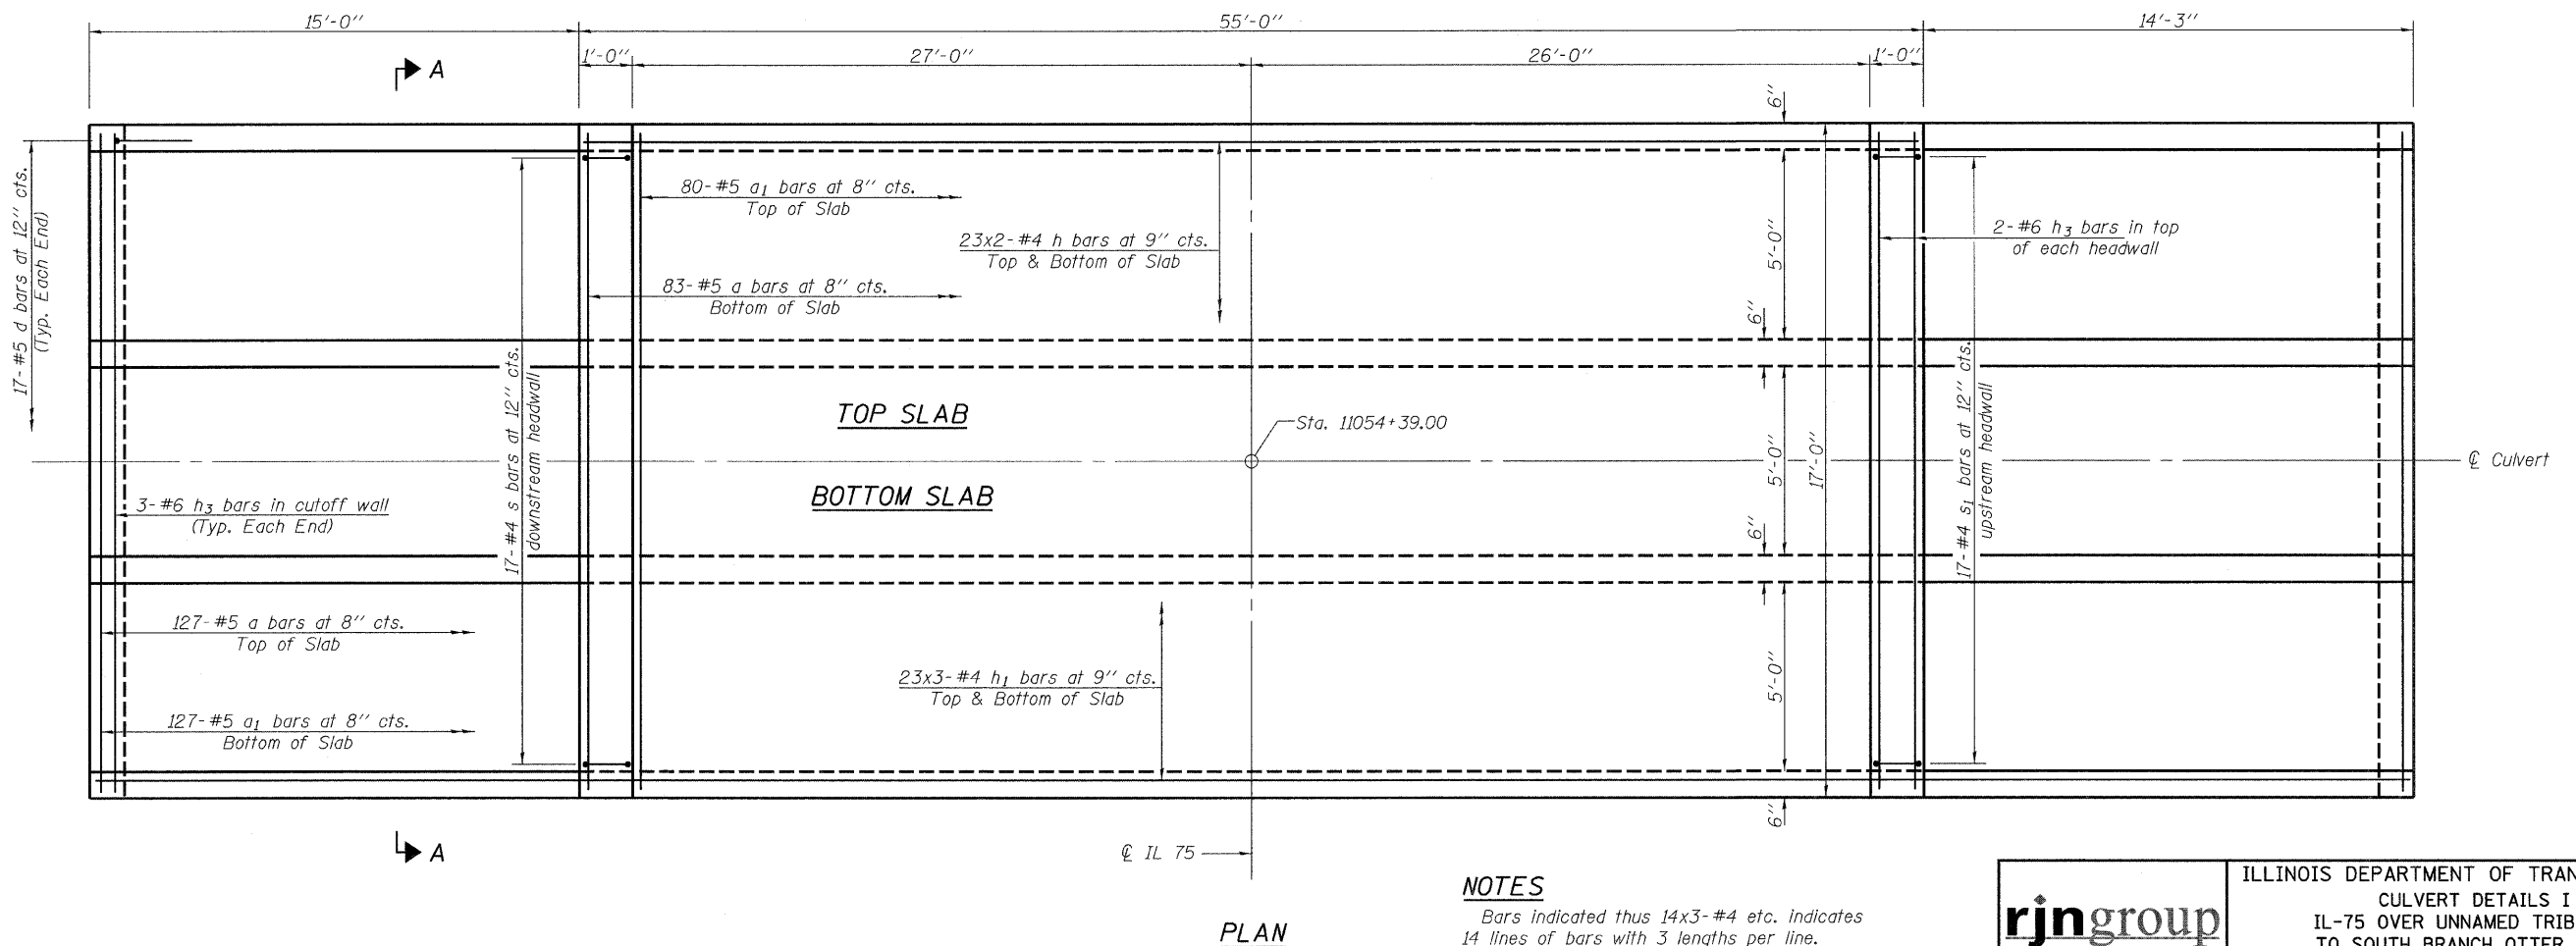

**NOTES**

Bars indicated thus 14x3-#4 etc. indicates  
14 lines of bars with 3 lengths per line.  
Minimum lap length for #4 bars = 1'-8",  
#5 bars = 2'-2".  
See Sheet 3 of 5 for cross section thru barrels,  
Section A-A, and headwall details.  
See Sheet 4 of 5 for End Section details.

**rjngroup**

Excellence through Ownership

200 West Front Street  
Wheaton, IL 60187

ILLINOIS DEPARTMENT OF TRANSPORTATION  
CULVERT DETAILS I  
IL-75 OVER UNNAMED TRIBUTARY  
TO SOUTH BRANCH OTTER CREEK  
FAP RTE 505 - SECTION (W-15d)T-1  
WINNEBAGO COUNTY  
STATION 11054+39  
STRUCTURE NO. 101-1083

DATE: 3/03/2009

DRAWN BY JMT  
CHECKED BY BLB