



# CONCRETE HEADWALLS FOR PIPE DRAINS

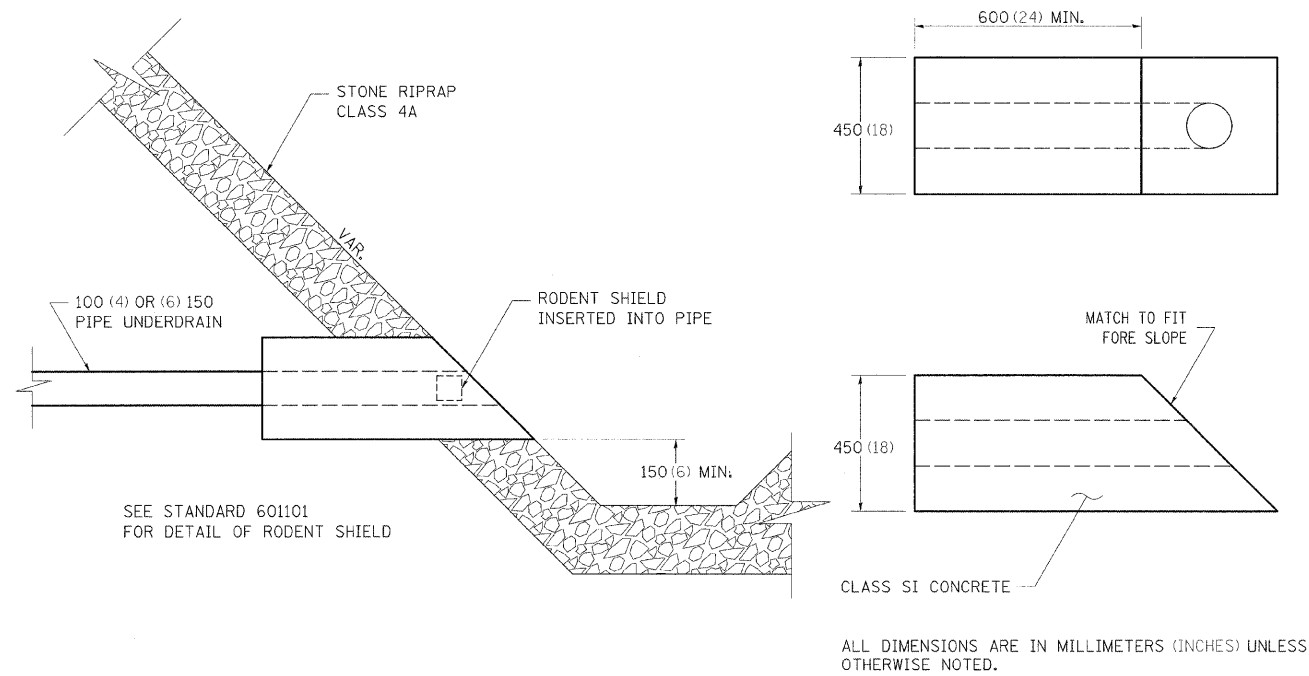

CONCRETE HEADWALLS FOR PIPE DRAINS 27.4

# DELINEATOR AND POST ORIENTATION

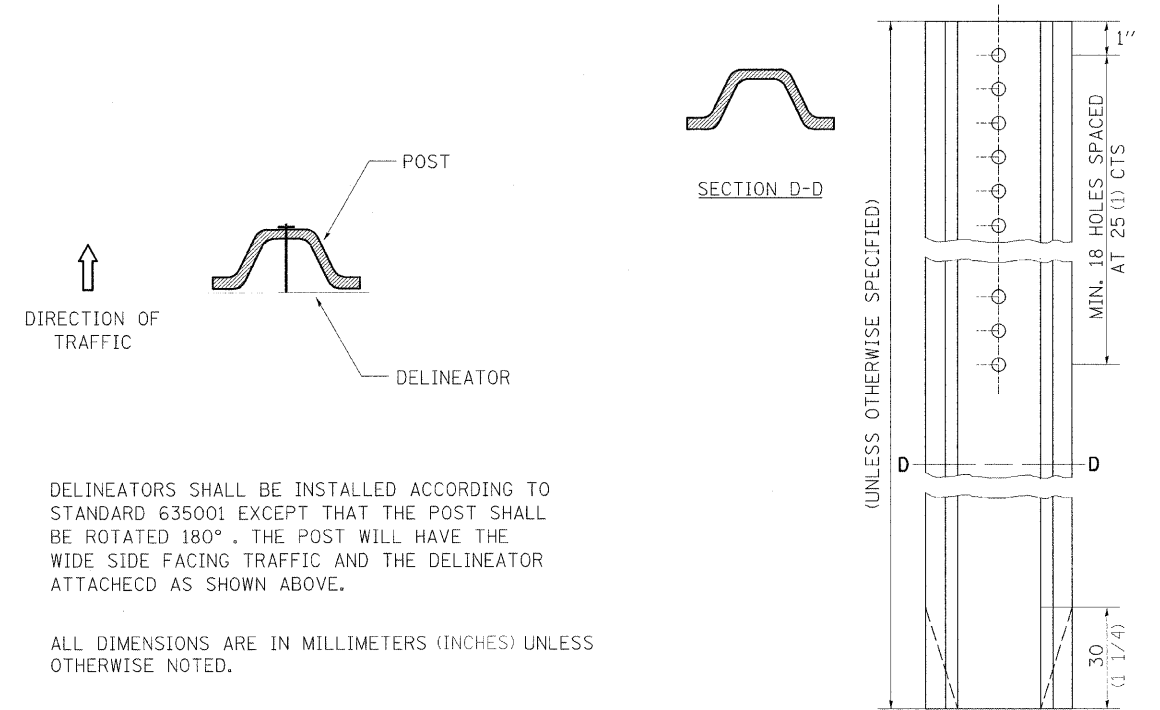

DELINEATOR AND POST ORIENTATION 37.4

PLOT DATE = 3/2/2009  
 FILE NAME = K:\11195800\1.75.3p.east\ceadd\design\195800L.Dist.Sdd.dgn  
 PLOT SCALE = 1:50  
 USER NAME = JTracy  
 MODEL = Dist Std 18

REVISED -	<b>REGION 2 / DISTRICT 2 STANDARD</b>			F.A. RTE.	SECTION	COUNTY	TOTAL SHEETS	SHEET NO.	
REVISED -				505	.	STEPHENSON	335	180	
REVISED -				<b>CONTRACT NO. 64970</b>					
REVISED -				FED. ROAD DIST. NO. 2 ILLINOIS FED. AID PROJECT					
SCALE: 1:50	SHEET NO.	OF	SHEETS	STA.	TO STA.				

\*111RS-4, 111BR-1, Ya-15d-RS-1, & (W-15d)T-1