


# DRAIN FOR AGGREGATE BASE COURSE

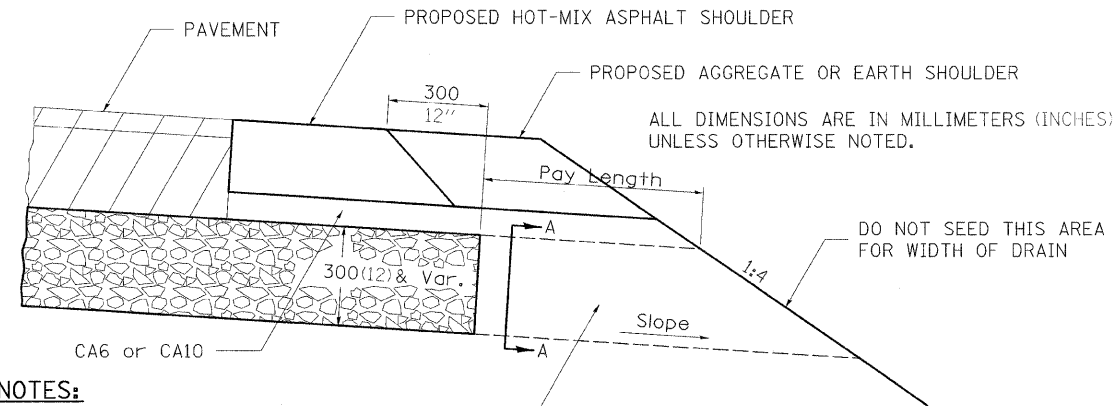

### NOTES:

The rock outlets shall be constructed using CA7 and will be paid for at the contract unit price per m<sup>2</sup> (SQ. YD.) for DRAIN FOR AGGREGATE BASE COURSE. The thickness shall be the same as the adjacent sub-base material as noted on the plans and shall include the cost of the filter fabric. The Rock outlets will be measured in m<sup>2</sup> (SQ. YD.), the width being 900 (36) by the length shown above. The cost of the CA6 or CA10 under the shoulder shall be included in the contract unit price per m<sup>2</sup> (SQ. YD.) for SUB-BASE GRANULAR MATERIAL, TYPE A of the thickness specified. The filter fabric to be used shall conform to the filter fabric used for Riprap.

ROCK OUTLET AT ALL LOW POINTS TO BE 900 (36) WIDE AND EXTEND TO FORESLOPE



SECTION A-A

NOTE: Slope same as shoulder with 2% min.


REVISED - 10-10-06

X0325519

DRAIN FOR AGGREGATE BASE COURSE

96.4

# SUBGRADE REPLACEMENT

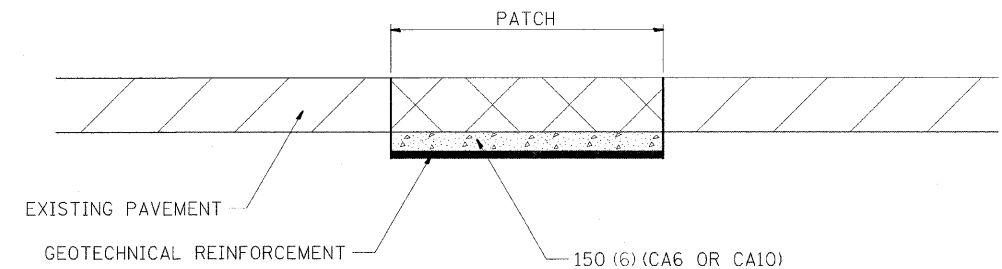

### NOTES:

THE CA 6 OR CA 10 SHALL BE COMPACTED IN A MANNER APPROVED BY THE ENGINEER. IF THE MOISTURE CONTENT OF THE MATERIAL IS SUCH THAT COMPACTION SATISFACTORY TO THE ENGINEER CANNOT BE OBTAINED, SUFFICIENT WATER SHALL BE ADDED SO THAT SATISFACTORY COMPACTION CAN BE OBTAINED.

THE CA 6 OR CA 10 WILL BE PAID FOR AT THE CONTRACT UNIT PRICE PER CU YD FOR GRANULAR SUBGRADE REPLACEMENT

THE GEOTECHNICAL REINFORCEMENT WILL BE PAID FOR AT THE CONTRACT UNIT PRICE PER SQ YD FOR GEOTECHNICAL REINFORCEMENT


ALL DIMENSIONS ARE IN MILLIMETERS (INCHES) UNLESS OTHERWISE NOTED.

REVISED - 1-09-08

SUBGRADE REPLACEMENT

97.4

# TYPICAL MARKING FOR PAINTED ISLANDS

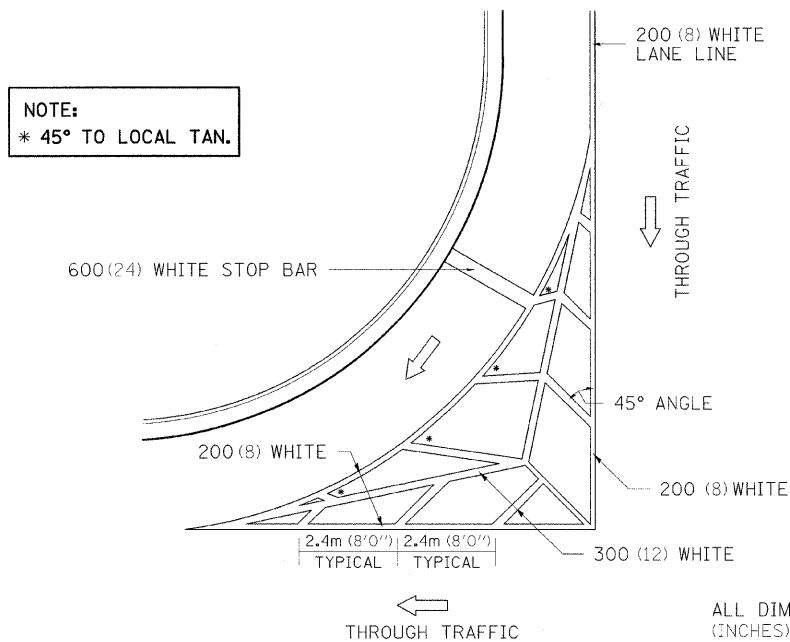

NOTE:  
\* 45° TO LOCAL TAN.

ALL DIMENSIONS ARE IN MILLIMETERS (INCHES) UNLESS OTHERWISE NOTED.

REVISED - 2-7-05

TYPICAL MARKING FOR PAINTED ISLANDS

93.4

PLOT DATE = 3/2/2009  
 FILE NAME = K:\11198600\1 75-3p east\cead\design\1968661.Dwg.Std.dgn  
 PLOT SCALE = 1:50  
 USER NAME = J17-ecoy  
 MODEL = Dwg Std 28

\*111RS-4, 111BR-1, Ya-15d-RS-1, & (W-15d)T-1

REVISED -	REGION 2 / DISTRICT 2 STANDARD				F.A. RTE.	SECTION	COUNTY	TOTAL SHEETS	SHEET NO.
REVISED -	SCALE: 1:50	SHEET NO.	OF	SHEETS	505	*	STEPHENSON	335	182
REVISED -	STA. TO STA.				CONTRACT NO. 64970				
REVISED -	FED. ROAD DIST. NO. 2 (ILLINOIS) FED. AID PROJECT								