

F.A. RTE.	SECTION	COUNTY	TOTAL SHEETS	SHEET NO.
505	**	*	335	188


STA. 10581+00.00 TO STA. 10582+50.00
 FED. ROAD DIST. NO. ILLINOIS FED. AID PROJECT

FINAL SURVEY	BY	DATE
NO. _____	_____	_____

NO. _____

ORIGINAL SURVEY	BY	DATE
NO. _____	_____	_____

NO. _____

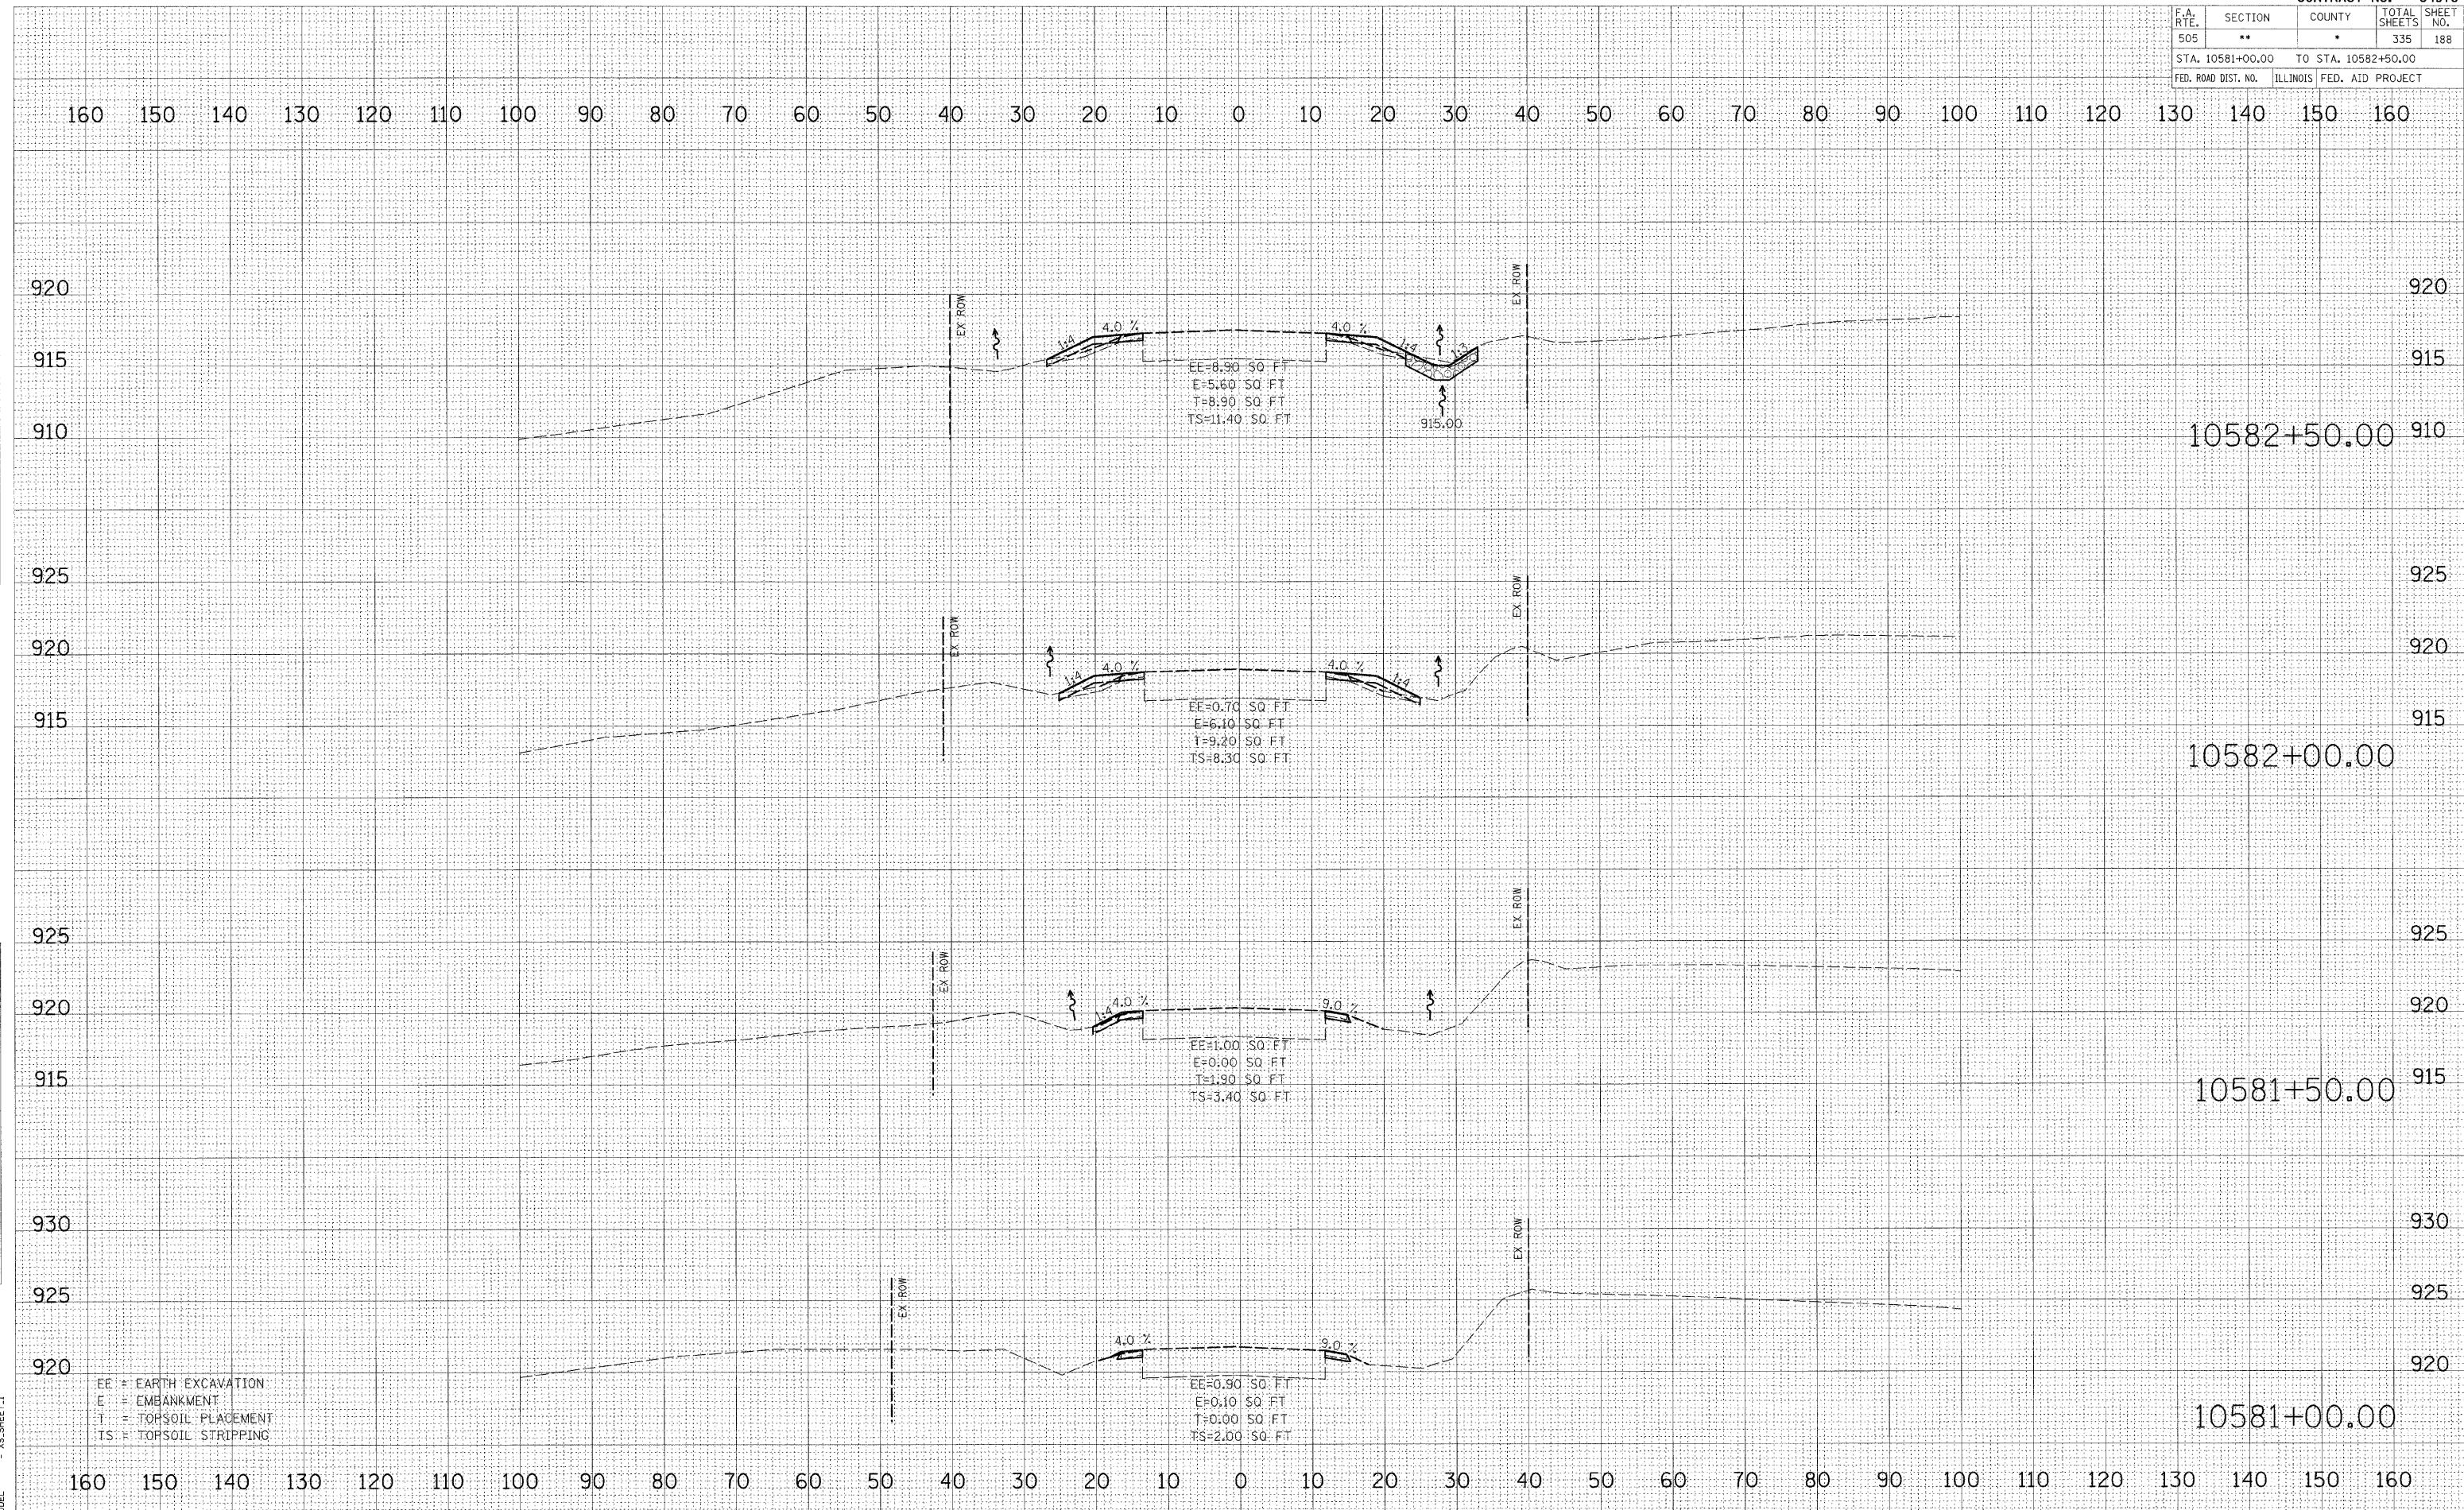

EE = EARTH EXCAVATION
 E = EMBANKMENT
 T = TOPSOIL PLACEMENT
 TS = TOPSOIL STRIPPING

PLOT DATE = 3/2/2019
 FILE NAME = I:\111RS\80\11 75_3p east\cond\Chas\111RS-1\111RS-1.dgn
 PLOT SCALE = 1"=10'
 PLOT NAME = XS-SHEET_1
 MODEL =