


FINAL SURVEY  
 SURVEYED \_\_\_\_\_ BY \_\_\_\_\_  
 NOTE BOOK \_\_\_\_\_  
 TEMPLATE \_\_\_\_\_  
 AREAS CHECKED \_\_\_\_\_  
 NO. \_\_\_\_\_

ORIGINAL SURVEY  
 SURVEYED \_\_\_\_\_ BY \_\_\_\_\_  
 NOTE BOOK \_\_\_\_\_  
 TEMPLATE \_\_\_\_\_  
 AREAS CHECKED \_\_\_\_\_  
 NO. \_\_\_\_\_

PLOT DATE = 3/2/2009  
 FILE NAME = K:\11195800\1 75-3p east\cadd\Geo\10635-10636\GUARDRAIL-01.DGN  
 SCALE = 1" = 40'  
 USER = JAW  
 MODEL = XS SHEET-1

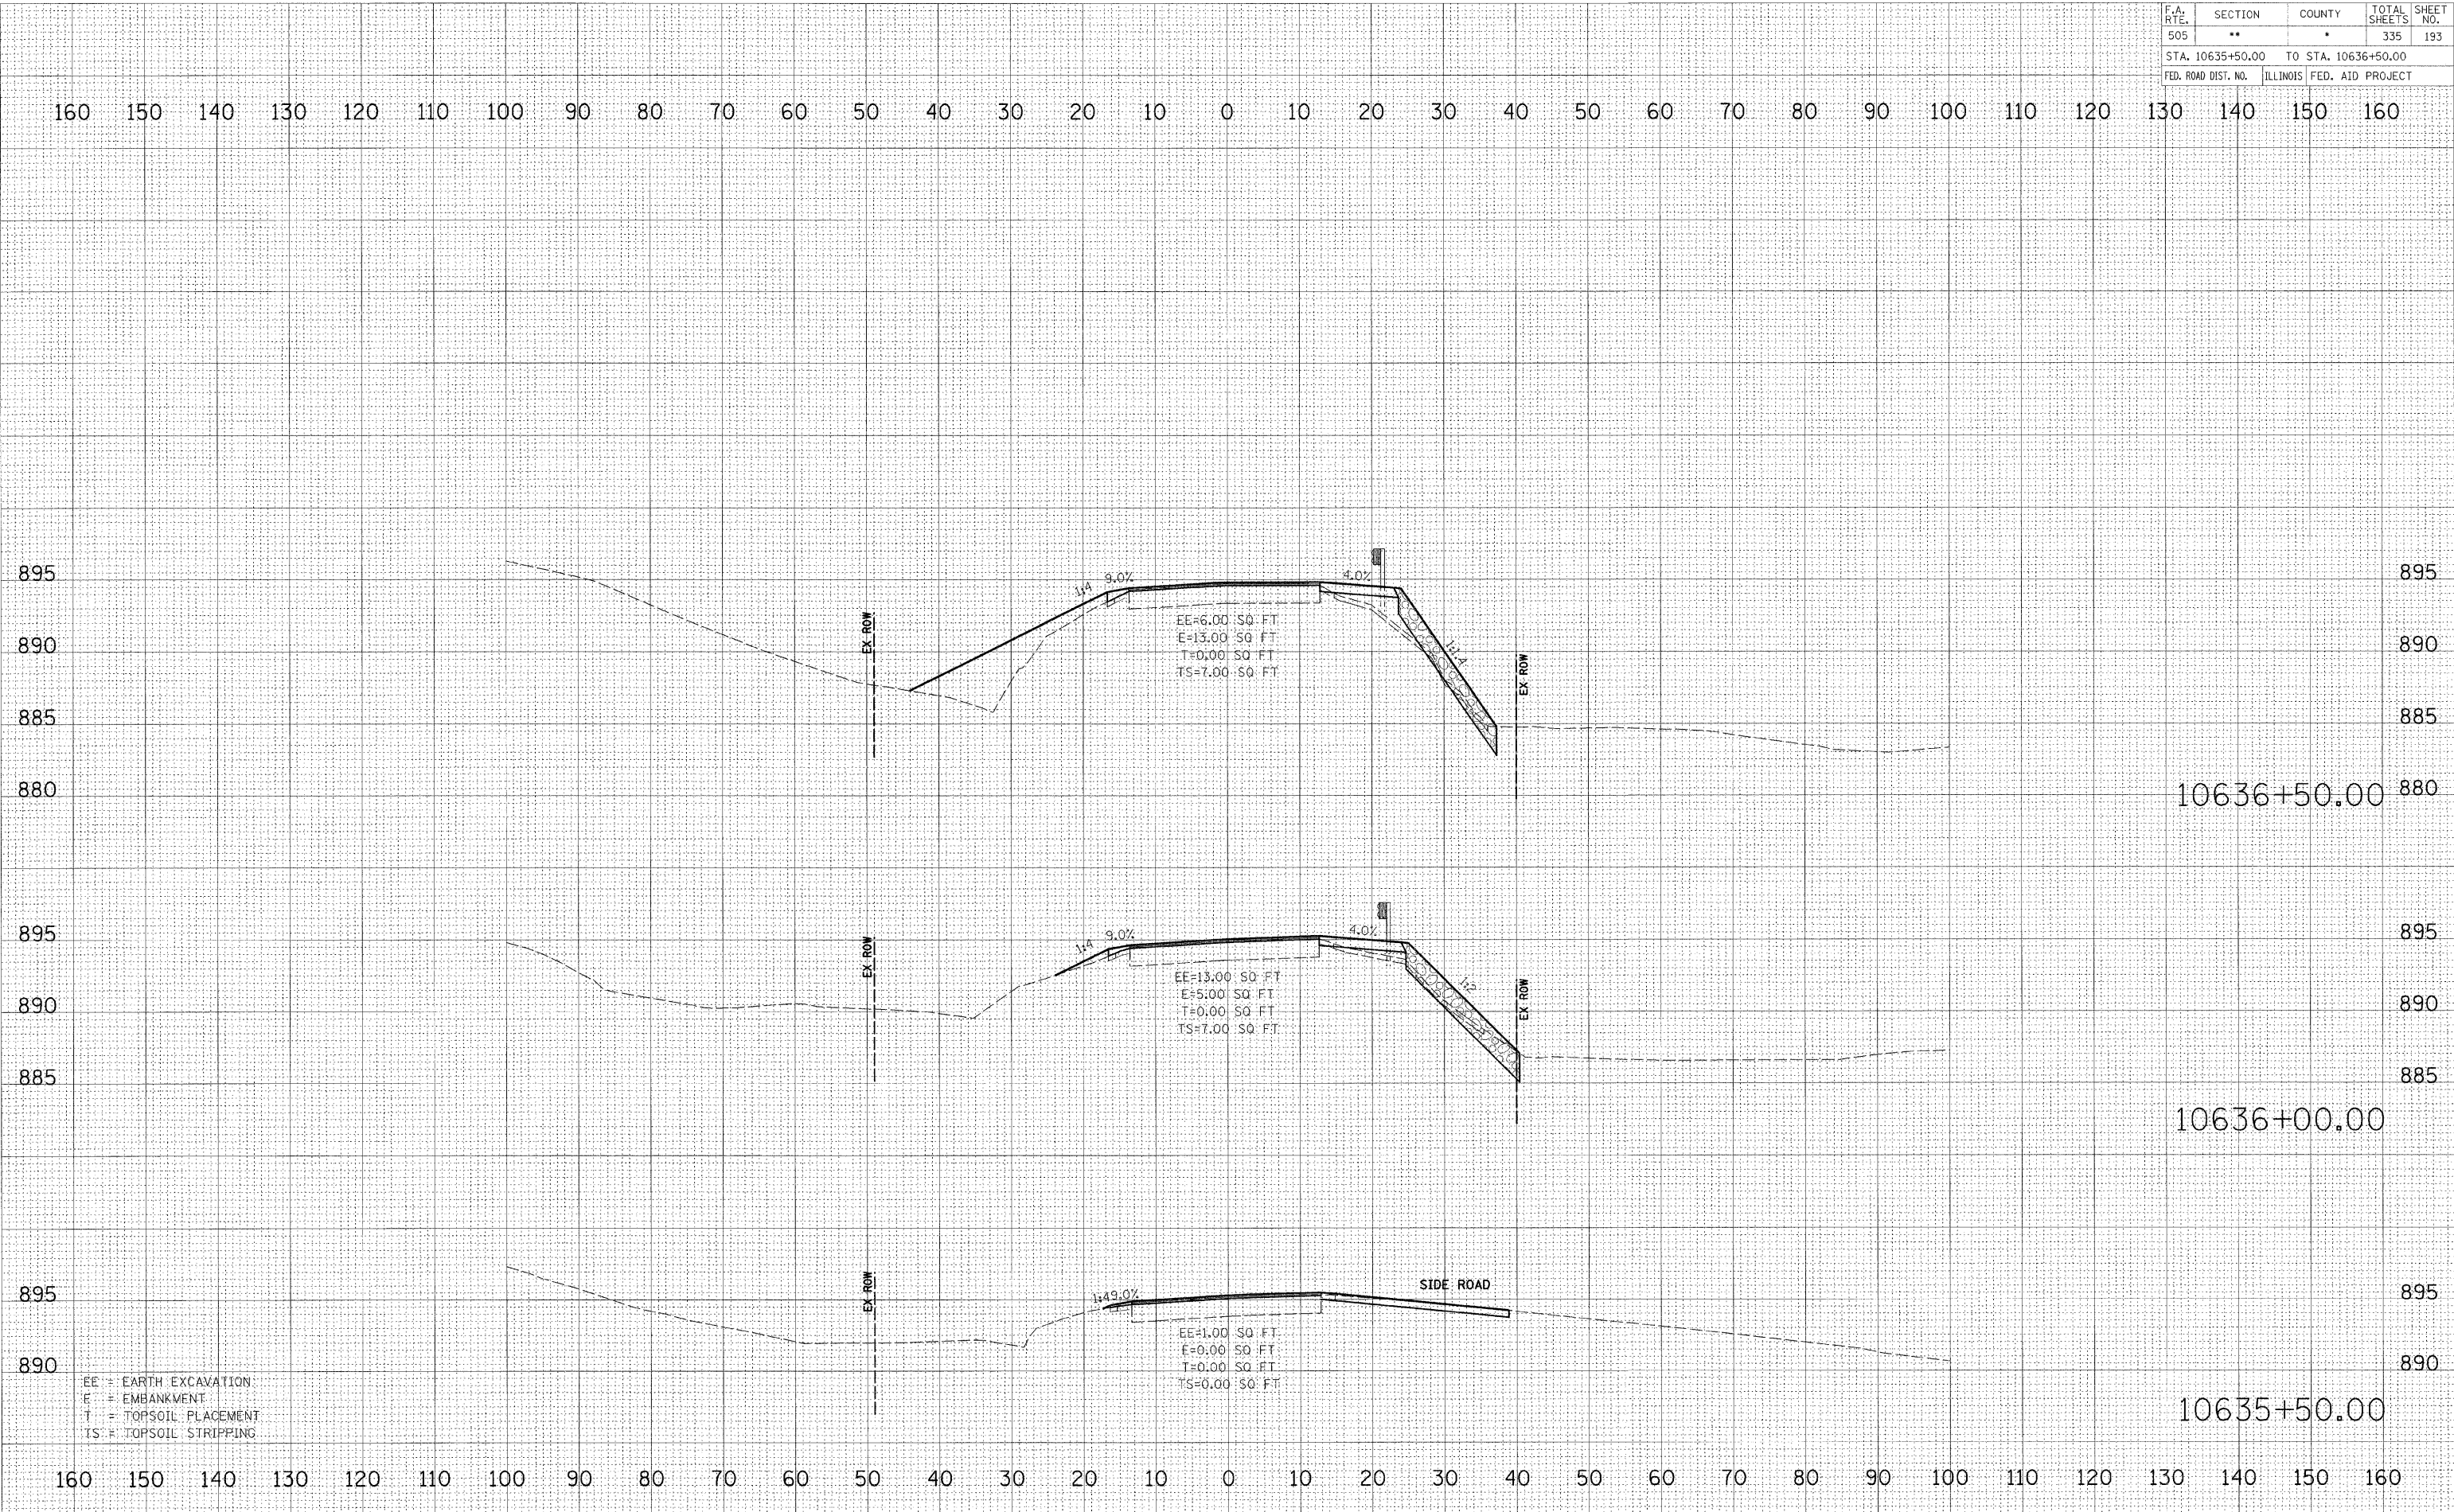

EE = EARTH EXCAVATION  
 E = EMBANKMENT  
 T = TOPSOIL PLACEMENT  
 TS = TOPSOIL STRIPPING