


F.A. RTE.	SECTION	COUNTY	TOTAL SHEETS	SHEET NO.
505	**	*	335	195
STA. 10638+00.00		TO STA. 10639+00.00		
FED. RD. DIST. NO.	ILLINOIS	FED. AID PROJECT		

160 150 140 130 120 110 100 90 80 70 60 50 40 30 20 10 0 10 20 30 40 50 60 70 80 90 100 110 120 130 140 150 160

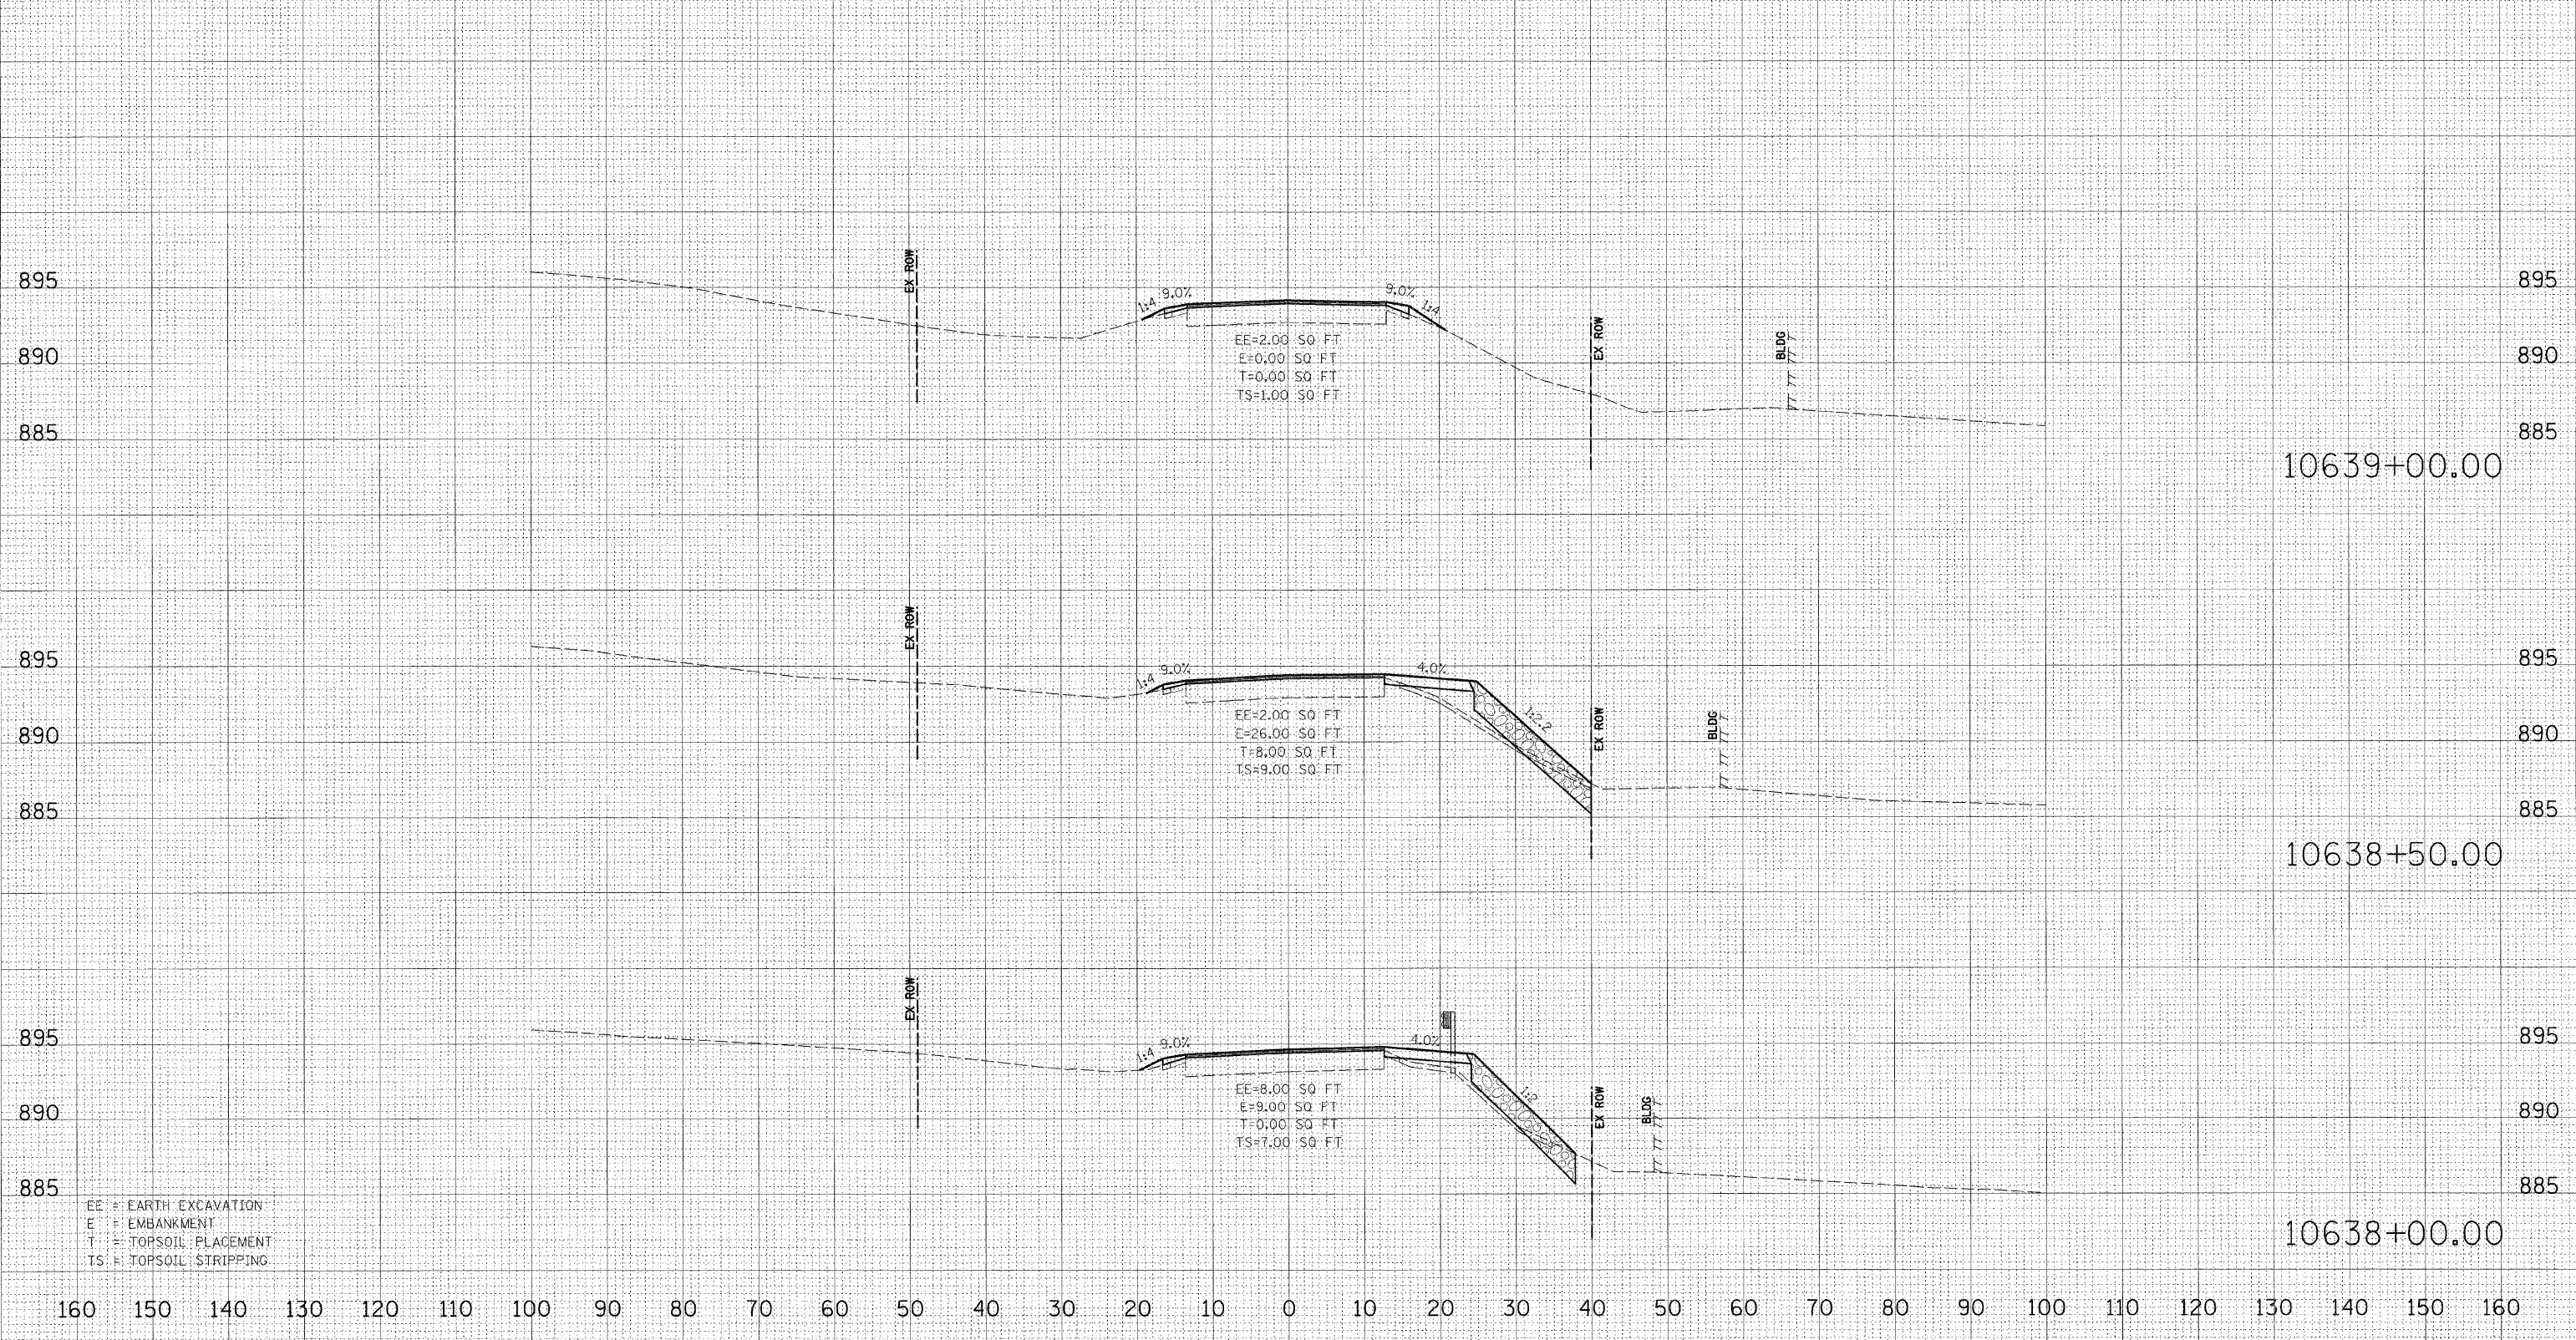

EE=2.00 SQ. FT
 E=0.00 SQ. FT
 T=0.00 SQ. FT
 TS=1.00 SQ. FT

EE=2.00 SQ. FT
 E=26.00 SQ. FT
 T=8.00 SQ. FT
 TS=9.00 SQ. FT

EE=8.00 SQ. FT
 E=9.00 SQ. FT
 T=0.00 SQ. FT
 TS=7.00 SQ. FT

EE = EARTH EXCAVATION
 E = EMBANKMENT
 T = TOPSOIL PLACEMENT
 TS = TOPSOIL STRIPPING

10639+00.00

10638+50.00

10638+00.00

160 150 140 130 120 110 100 90 80 70 60 50 40 30 20 10 0 10 20 30 40 50 60 70 80 90 100 110 120 130 140 150 160

FINAL SURVEY

BY	DATE

SURVEYED
 PLUM ALE
 AREAS CHECKED

ORIGINAL SURVEY

BY	DATE

SURVEYED
 PLUM ALE
 AREAS CHECKED

PLOT DATE = 3/2/2009
 FILE NAME = H:\11195800\1175_3p_esset\oad\G...
 USER NAME = J...
 MODEL = XS SHEET_3