


DATE	
BY	
SUPERVISED	
NOTE BOOK	
TEMPLATE	
AREAS	
AREAS CHECKED	
NO.	

DATE	
BY	
SUPERVISED	
NOTE BOOK	
TEMPLATE	
AREAS	
AREAS CHECKED	
NO.	

PLOT DATE = 3/2/2009
 FILE NAME = K:\111RS-1\111BR-1\75-3p-east\cadd\cadd\10669+50-10670+00.dwg
 SCALE = 1" = 40'
 USER = jason
 MODEL = XS SHEET-3

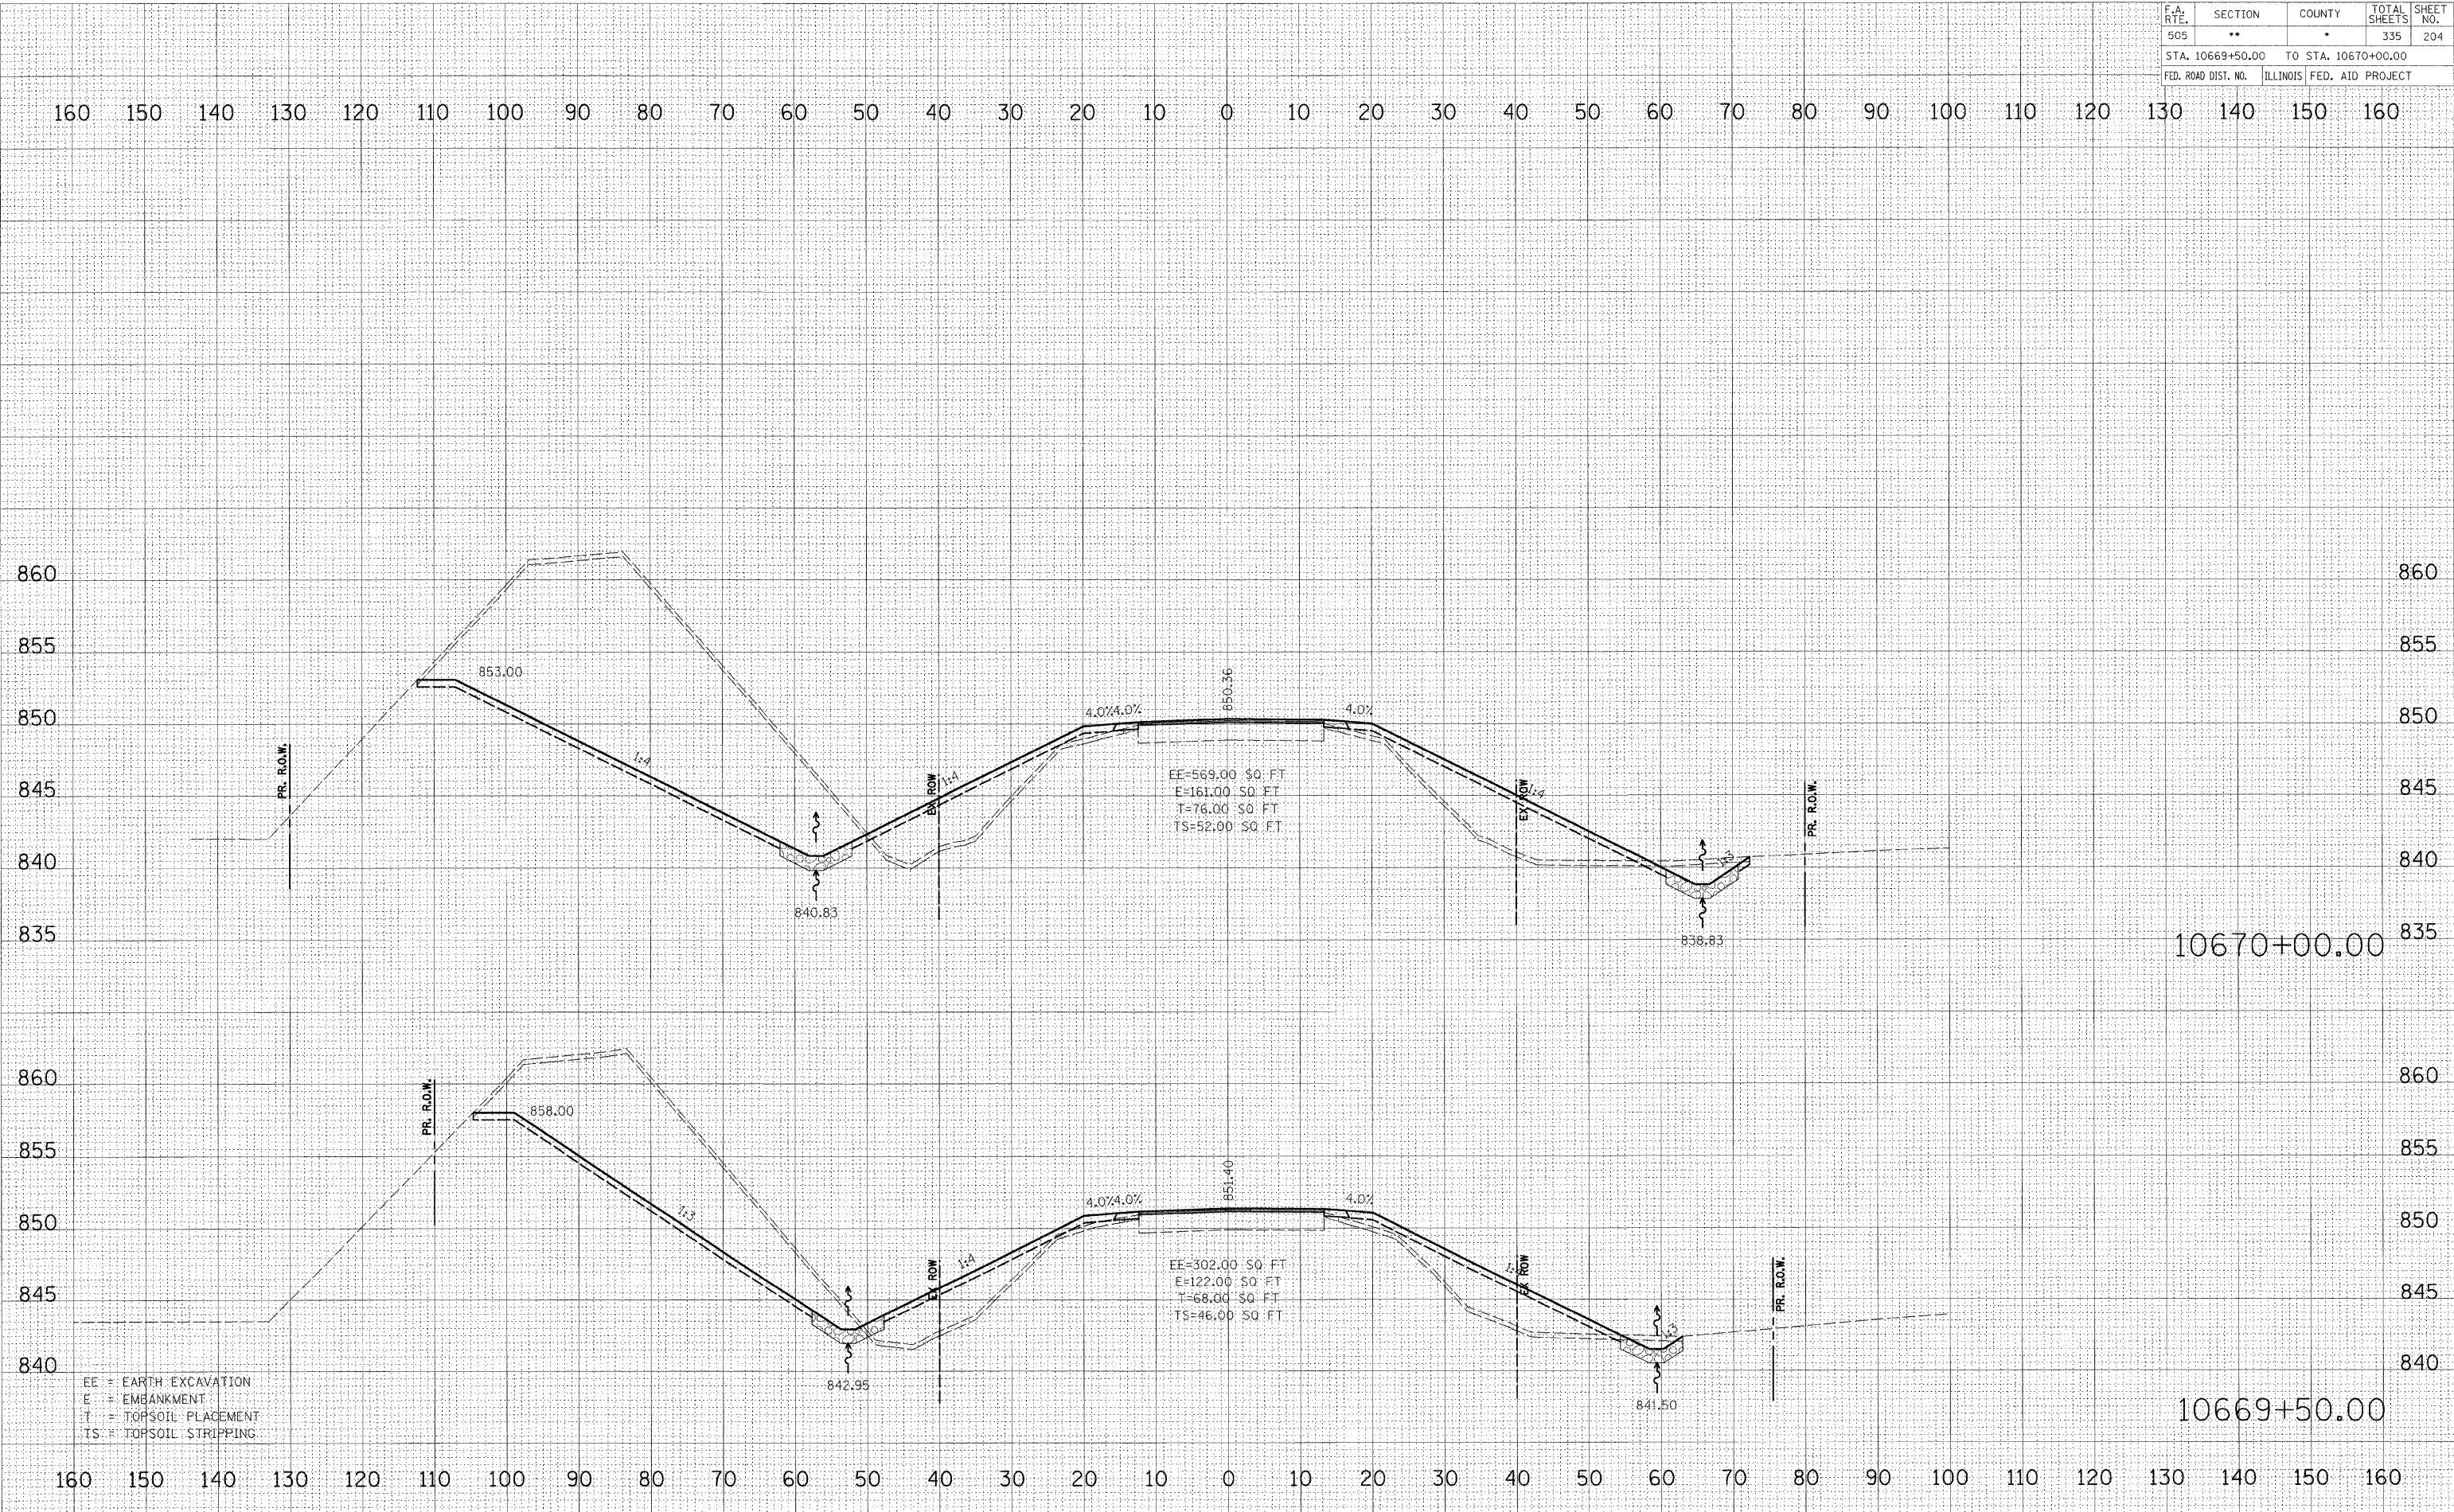

EE = EARTH EXCAVATION
 E = EMBANKMENT
 T = TOPSOIL PLACEMENT
 TS = TOPSOIL STRIPPING