


DATE	
BY	
REVISION	
NO.	
DATE	
BY	
REVISION	
NO.	
DATE	
BY	
REVISION	
NO.	

DATE	
BY	
REVISION	
NO.	
DATE	
BY	
REVISION	
NO.	
DATE	
BY	
REVISION	
NO.	

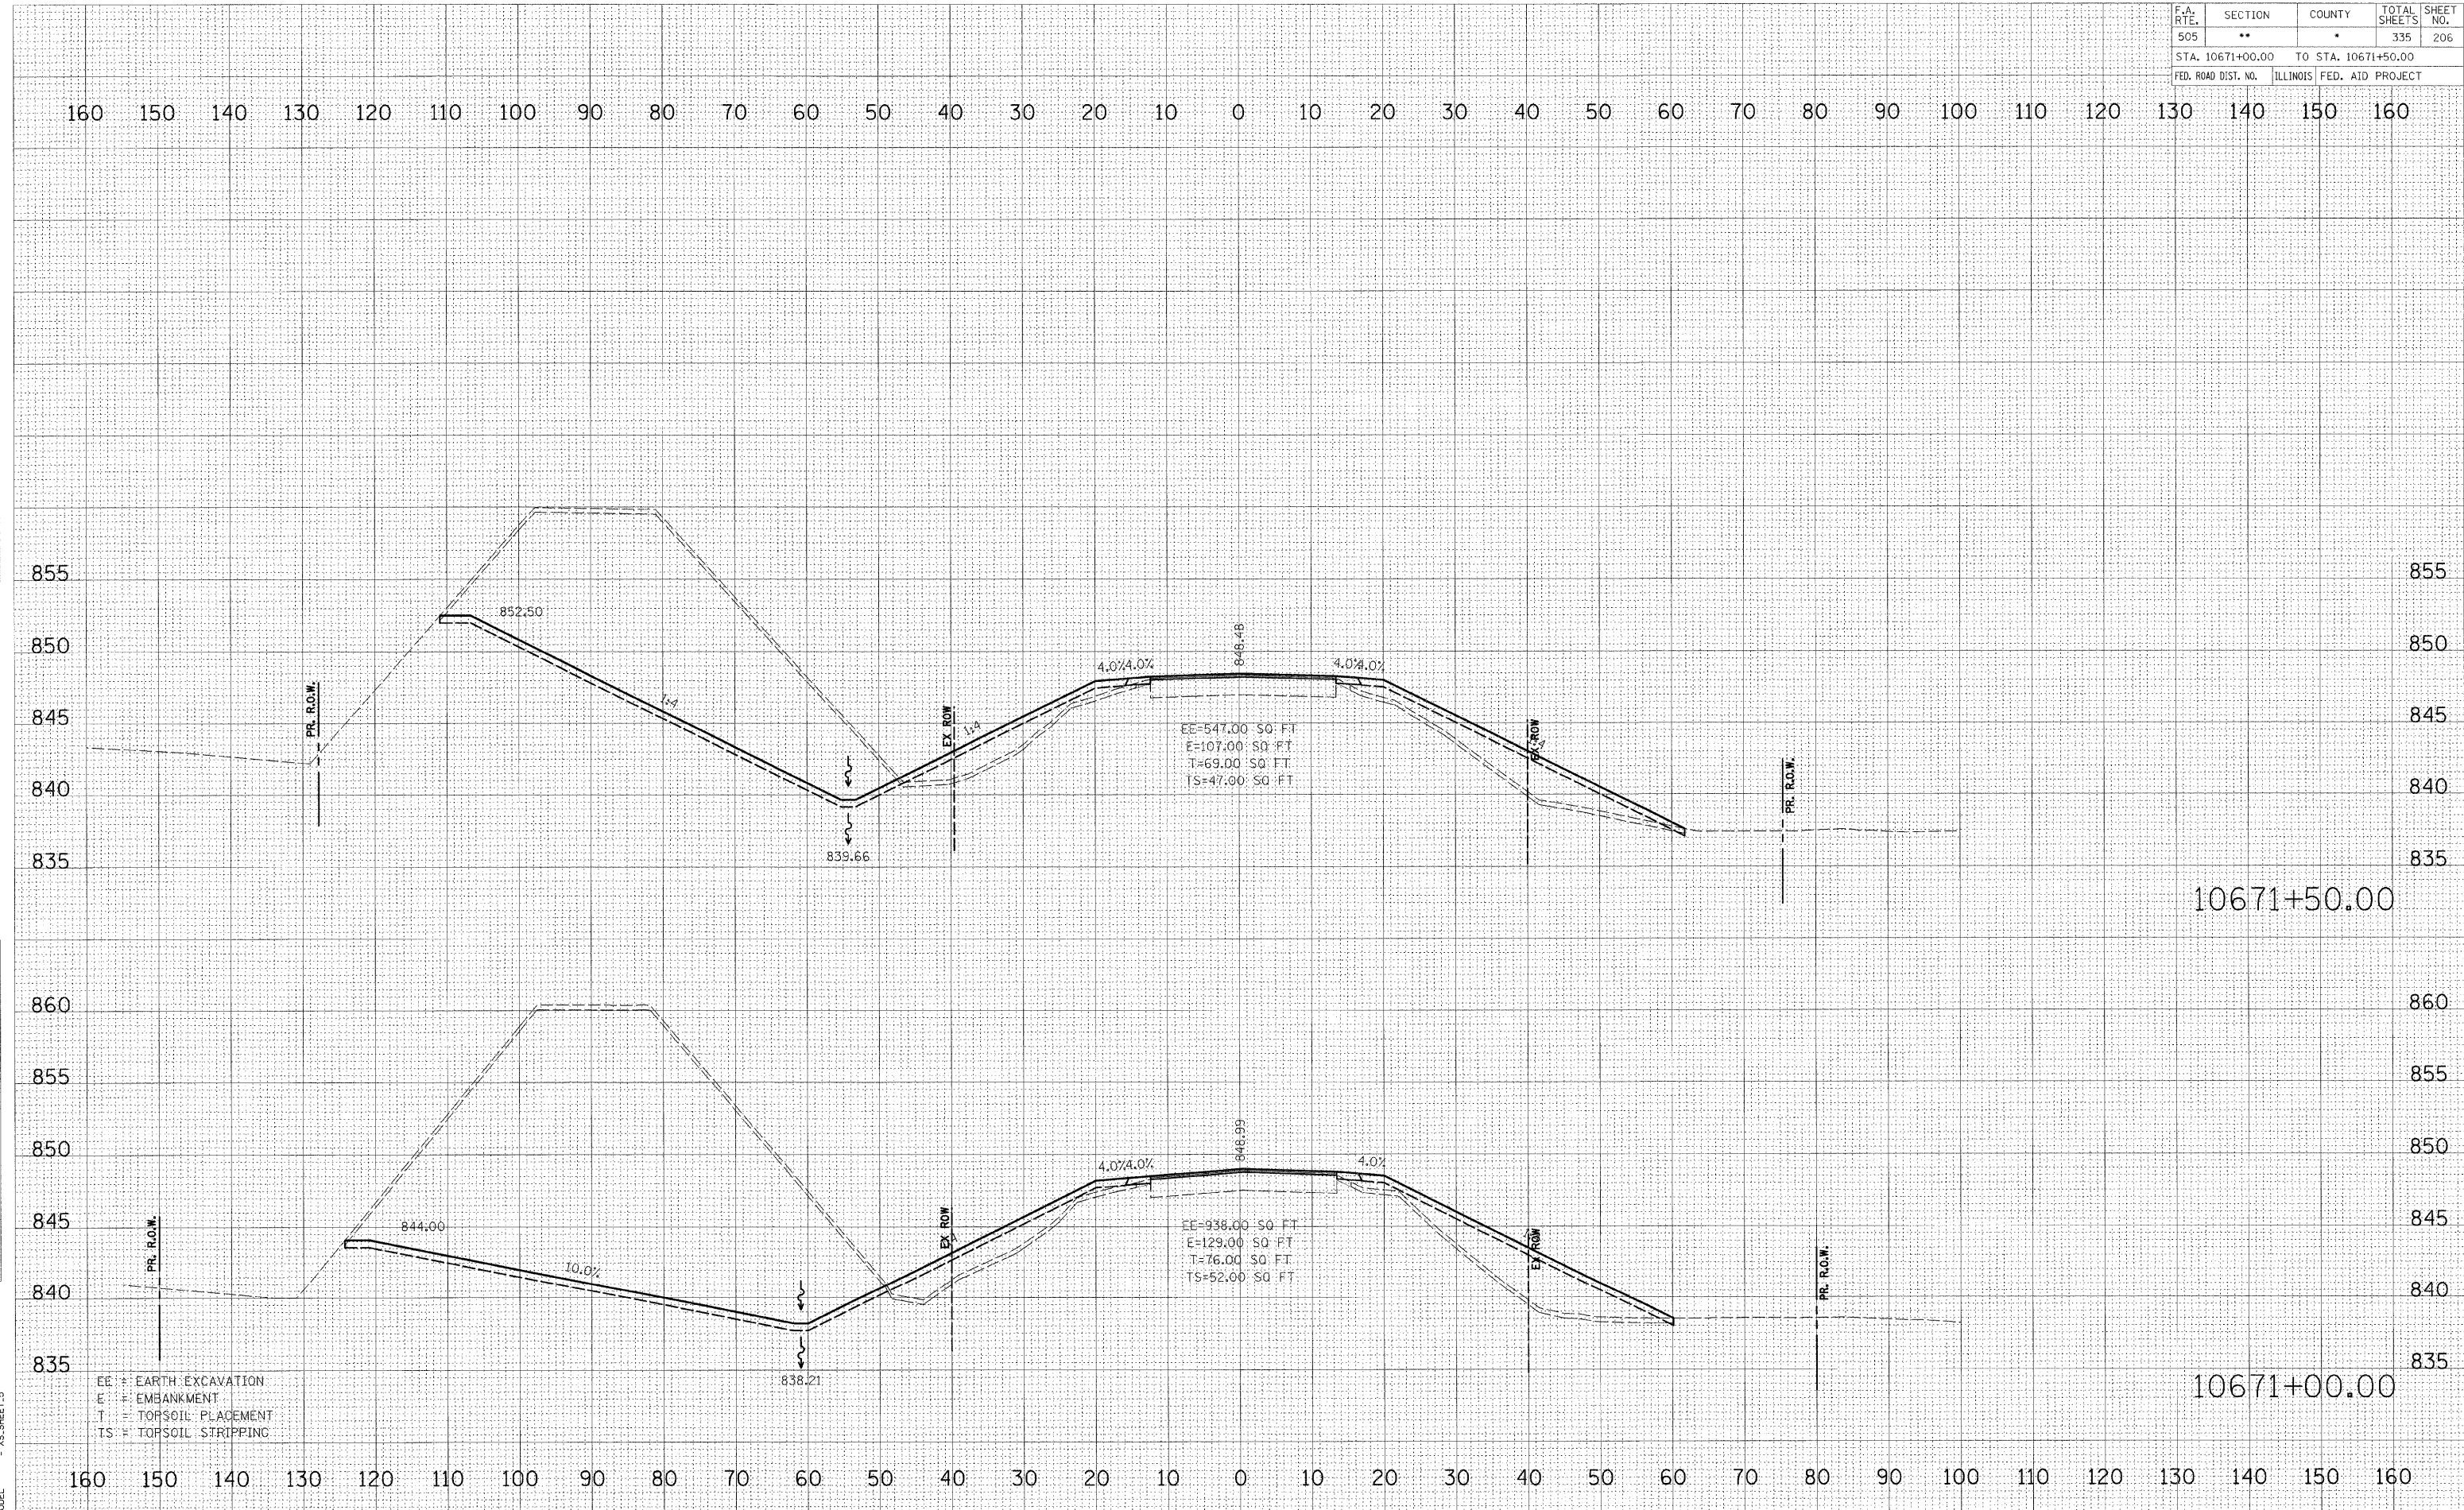

EE = EARTH EXCAVATION
 E = EMBANKMENT
 T = TOPSOIL PLACEMENT
 TS = TOPSOIL STRIPPING

PLOT DATE = 3/2/2009
 FILE NAME = k:\111RS-1\111BR-1\75-3p-east\cadd\Geo\10671+00.00-10671+50.00.dgn
 PLOT SCALE = 1"=10'
 MODEL NAME = XS.SHEET.5
 MODEL