


F.A. RTE.	SECTION	COUNTY	TOTAL SHEETS	SHEET NO.
505	**	*	335	208
STA. 10673+00.00 TO STA. 10673+50.00			ILLINOIS FED. AID PROJECT	

160 150 140 130 120 110 100 90 80 70 60 50 40 30 20 10 0 10 20 30 40 50 60 70 80 90 100 110 120 130 140 150 160

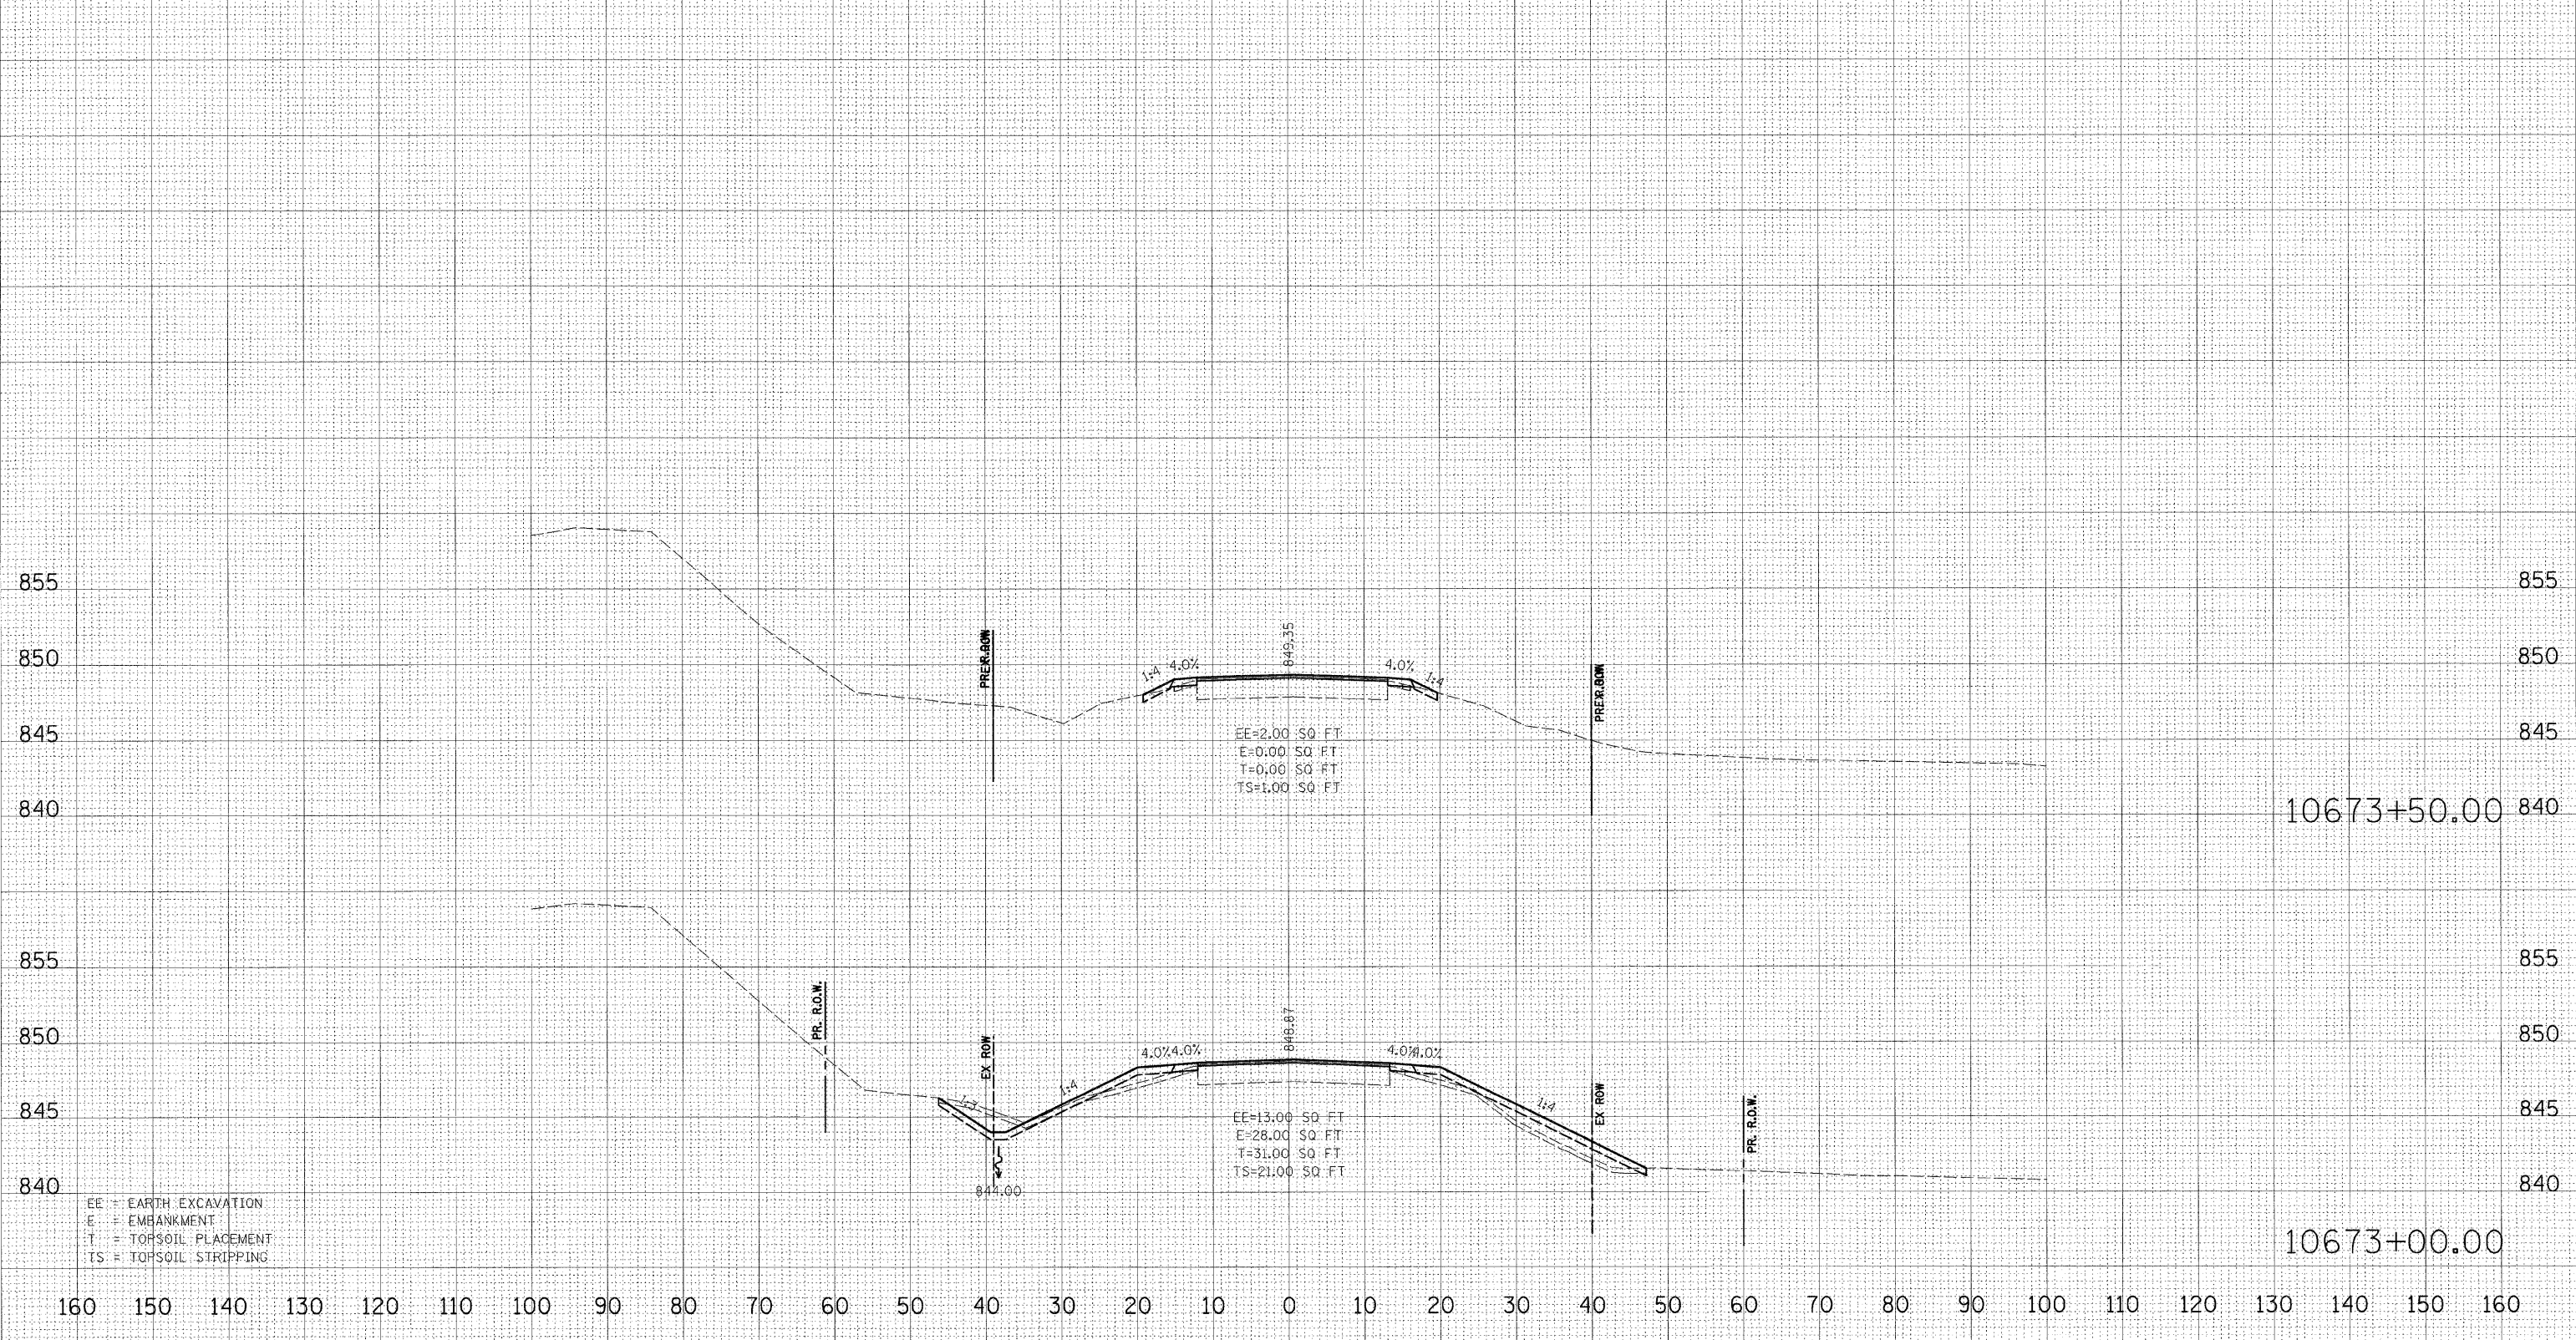

FINAL SURVEY

BY	DATE
SUPERVISOR	
NOTE BOOK	
AREAS CHECKED	
NO.	

ORIGINAL SURVEY

BY	DATE
SUPERVISOR	
NOTE BOOK	
AREAS CHECKED	
NO.	

PLOT DATE = 3/2/2009  
FILE NAME = K:\11196600\175\_3p\_ess\Acad\Geo\10673+00.dwg  
USER NAME = JTB  
MODEL = XS.SHEET.7

160 150 140 130 120 110 100 90 80 70 60 50 40 30 20 10 0 10 20 30 40 50 60 70 80 90 100 110 120 130 140 150 160