


FINAL SURVEY BY DATE
 SURVEYED BY DATE
 NOTE BOOK NO.
 TEMPLATE AREAS CHECKED
 AREAS CHECKED

ORIGINAL SURVEY BY DATE
 SURVEYED BY DATE
 NOTE BOOK NO.
 TEMPLATE AREAS CHECKED
 AREAS CHECKED

PLOT DATE = 3/2/2009
 FILE NAME = F:\111\9580\1175_3p_ess\road\Gha\10699+50.00\10699+50.00.dgn
 SCALE = 1" = 10'
 USER NAME = JTB
 MODEL = XS.SHEET_2

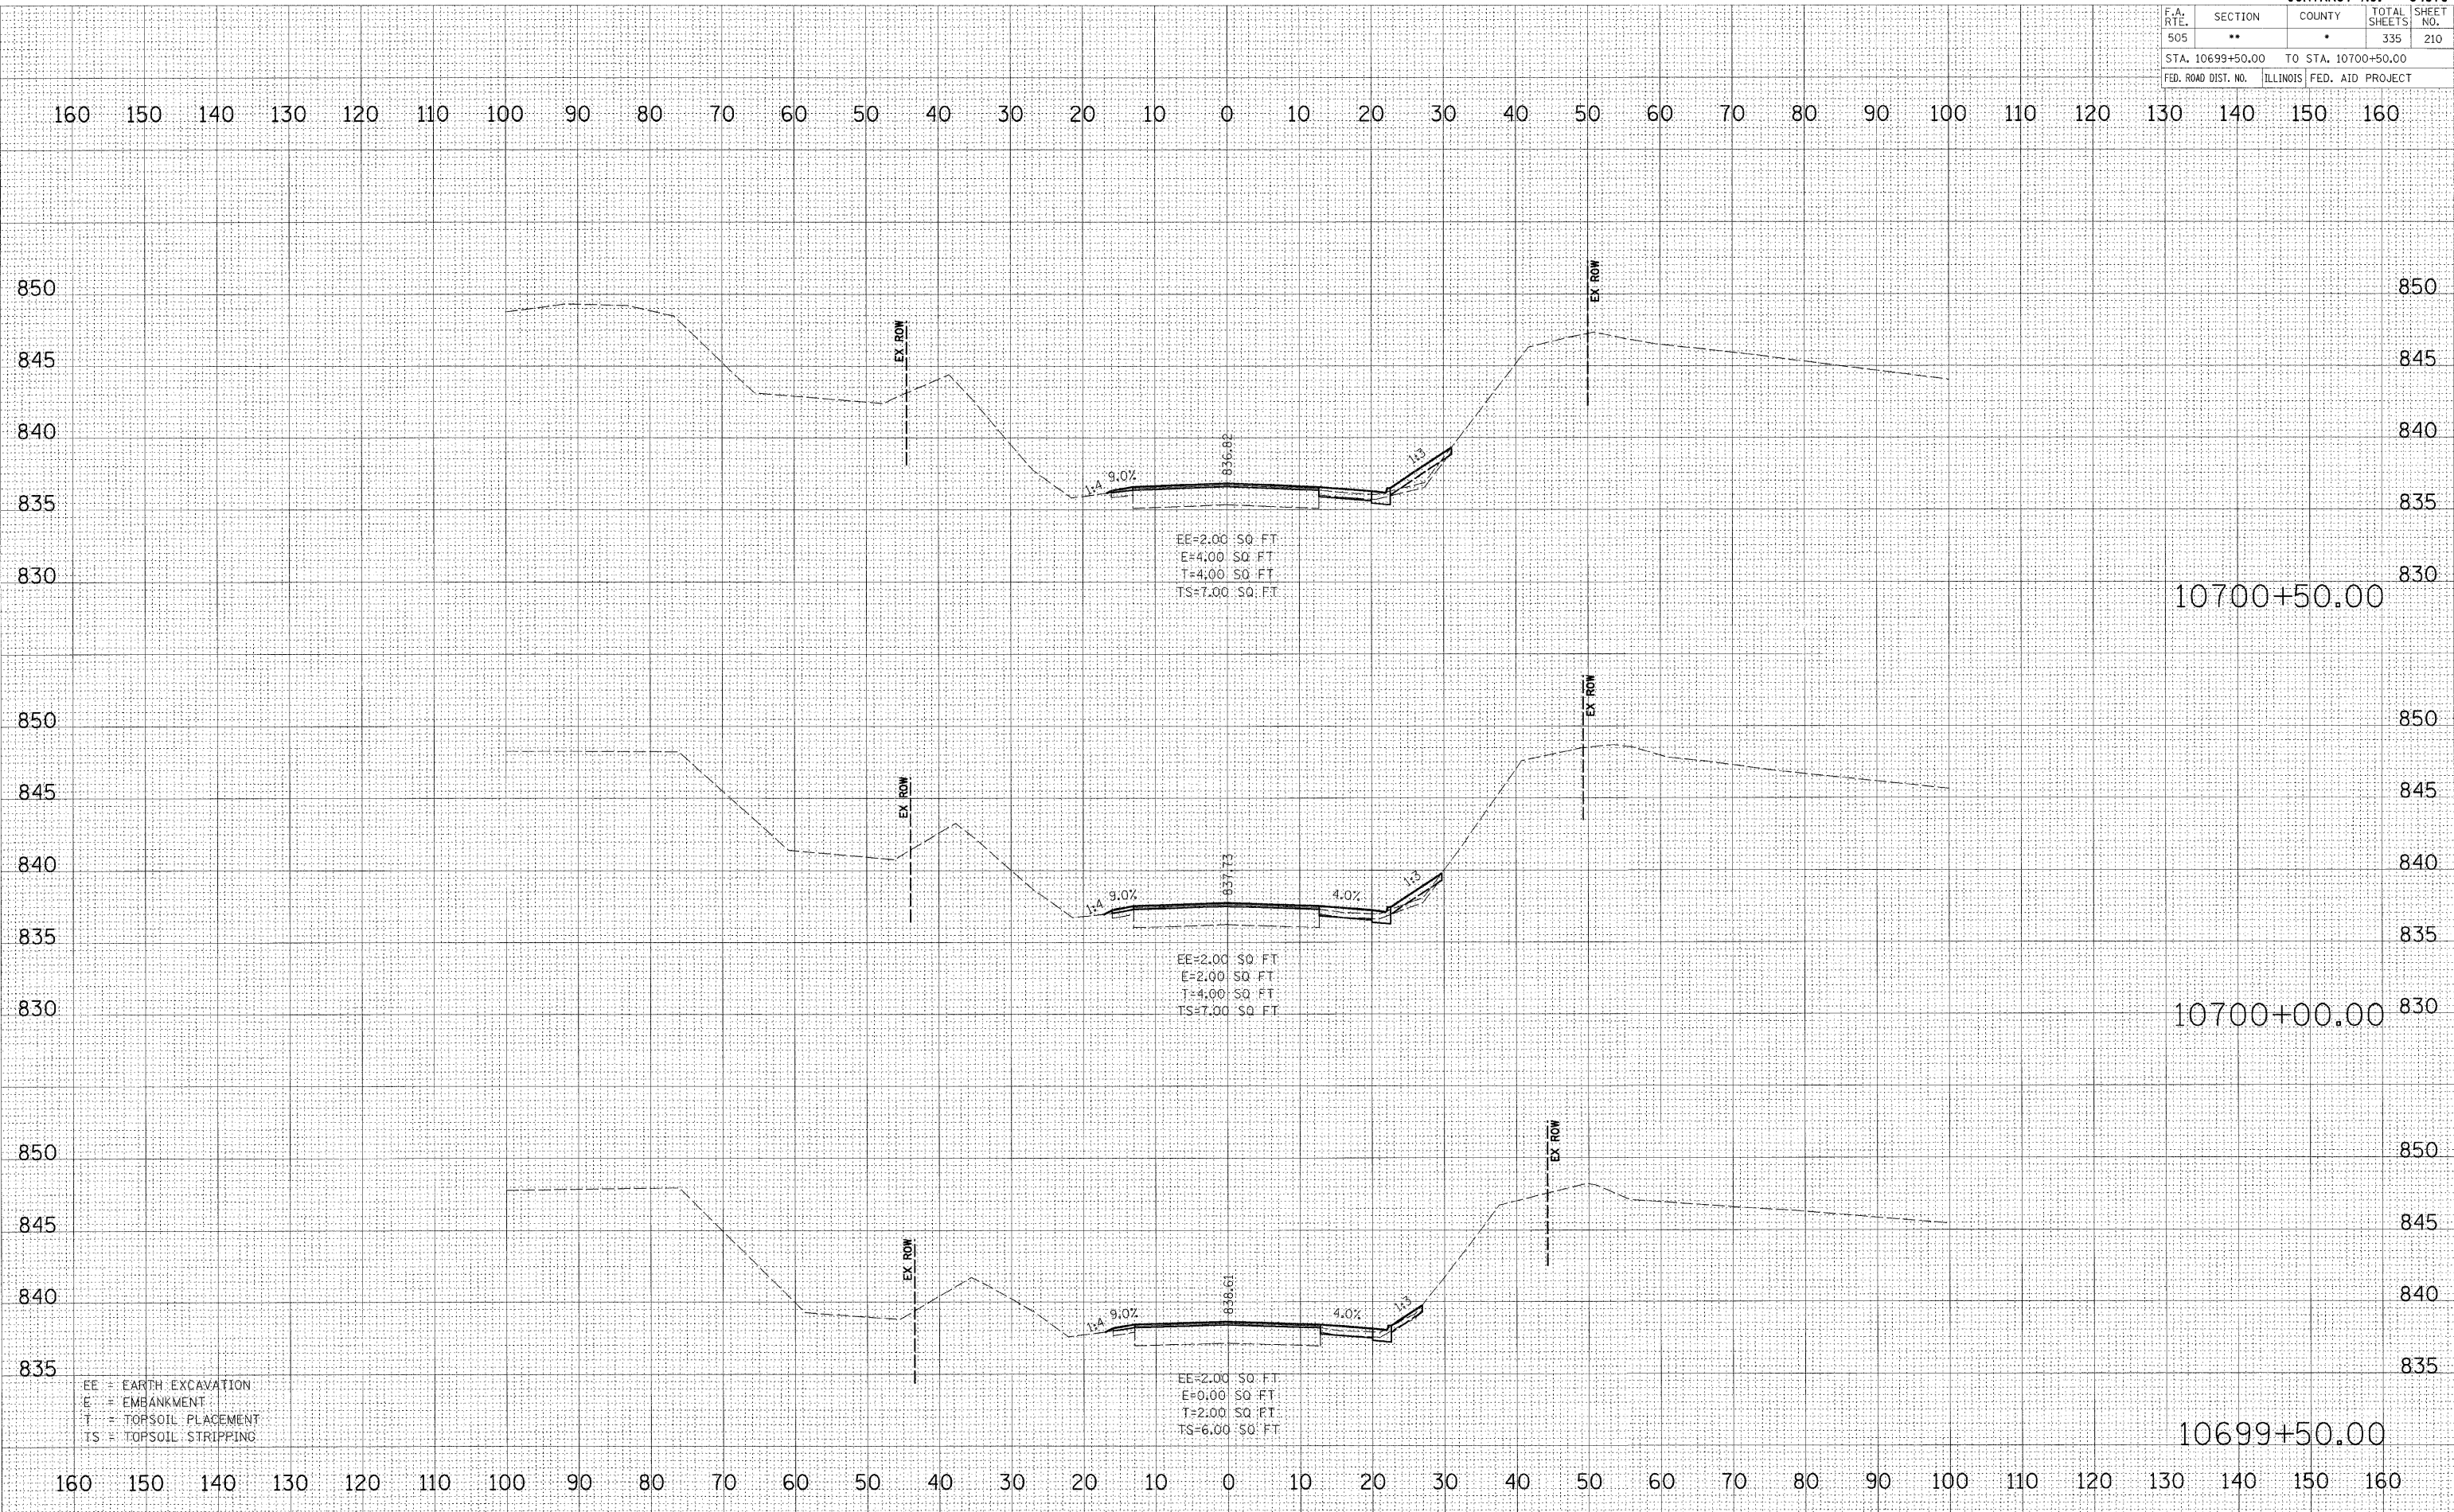

EE = EARTH EXCAVATION
 E = EMBANKMENT
 T = TOPSOIL PLACEMENT
 TS = TOPSOIL STRIPPING