


F.A. RTE.	SECTION	COUNTY	TOTAL SHEETS	SHEET NO.
505	**	*	335	211
STA. 10701+00.00		TO STA. 10702+00.00		
FED. ROAD DIST. NO.		ILLINOIS FED. AID PROJECT		

DATE	
BY	
FINAL SURVEY	
NOTE BOOK	
NO.	

DATE	
BY	
ORIGINAL SURVEY	
NOTE BOOK	
NO.	

PLOT DATE = 3/2/2009
 FILE NAME = K:\111RS-1\111BR-1\75_3p_east\cadd\GMA\111RS-1\111BR-1\10701+00.00.dwg
 PLOT SCALE = 1"=10'
 MODEL = XS.SHEET_3

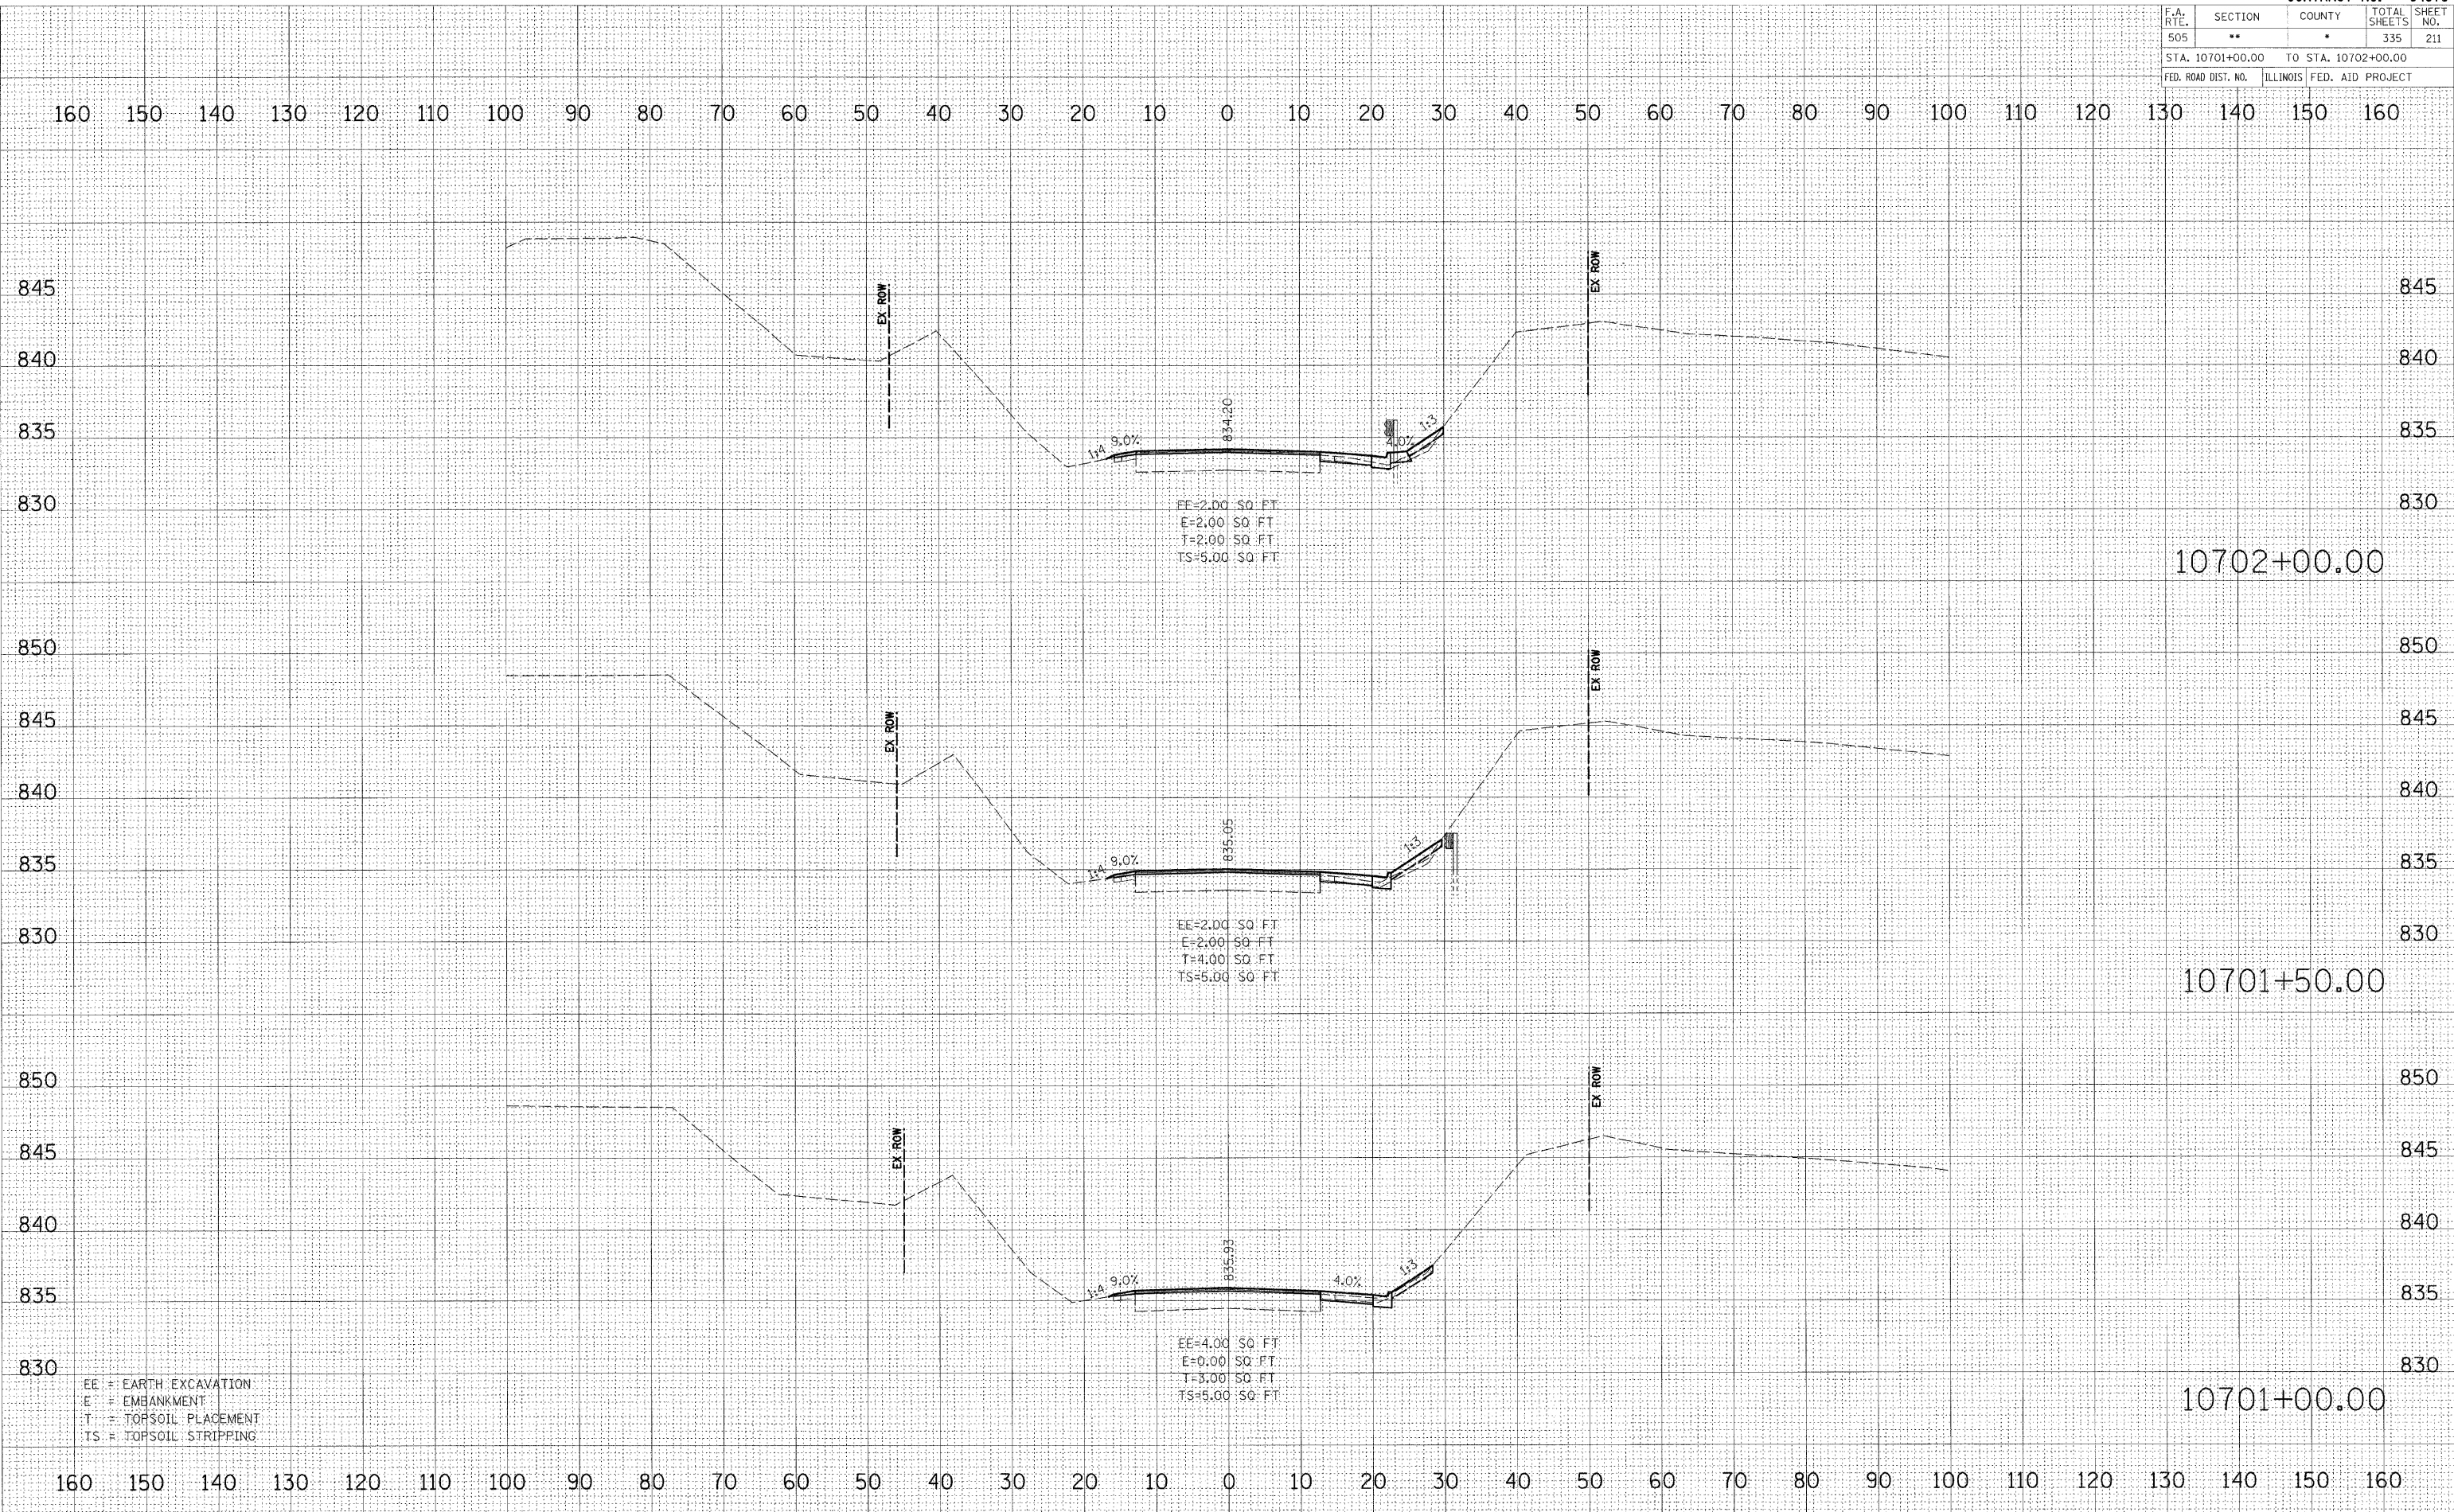

EE = EARTH EXCAVATION
 E = EMBANKMENT
 T = TOPSOIL PLACEMENT
 TS = TOPSOIL STRIPPING