


F.A. RTE.	SECTION	COUNTY	TOTAL SHEETS	SHEET NO.
505	**	*	335	212
STA. 10702+50.00		TO STA. 10703+00.00		
FED. ROAD DIST. NO.		ILLINOIS FED. AID PROJECT		

160 150 140 130 120 110 100 90 80 70 60 50 40 30 20 10 0 10 20 30 40 50 60 70 80 90 100 110 120 130 140 150 160

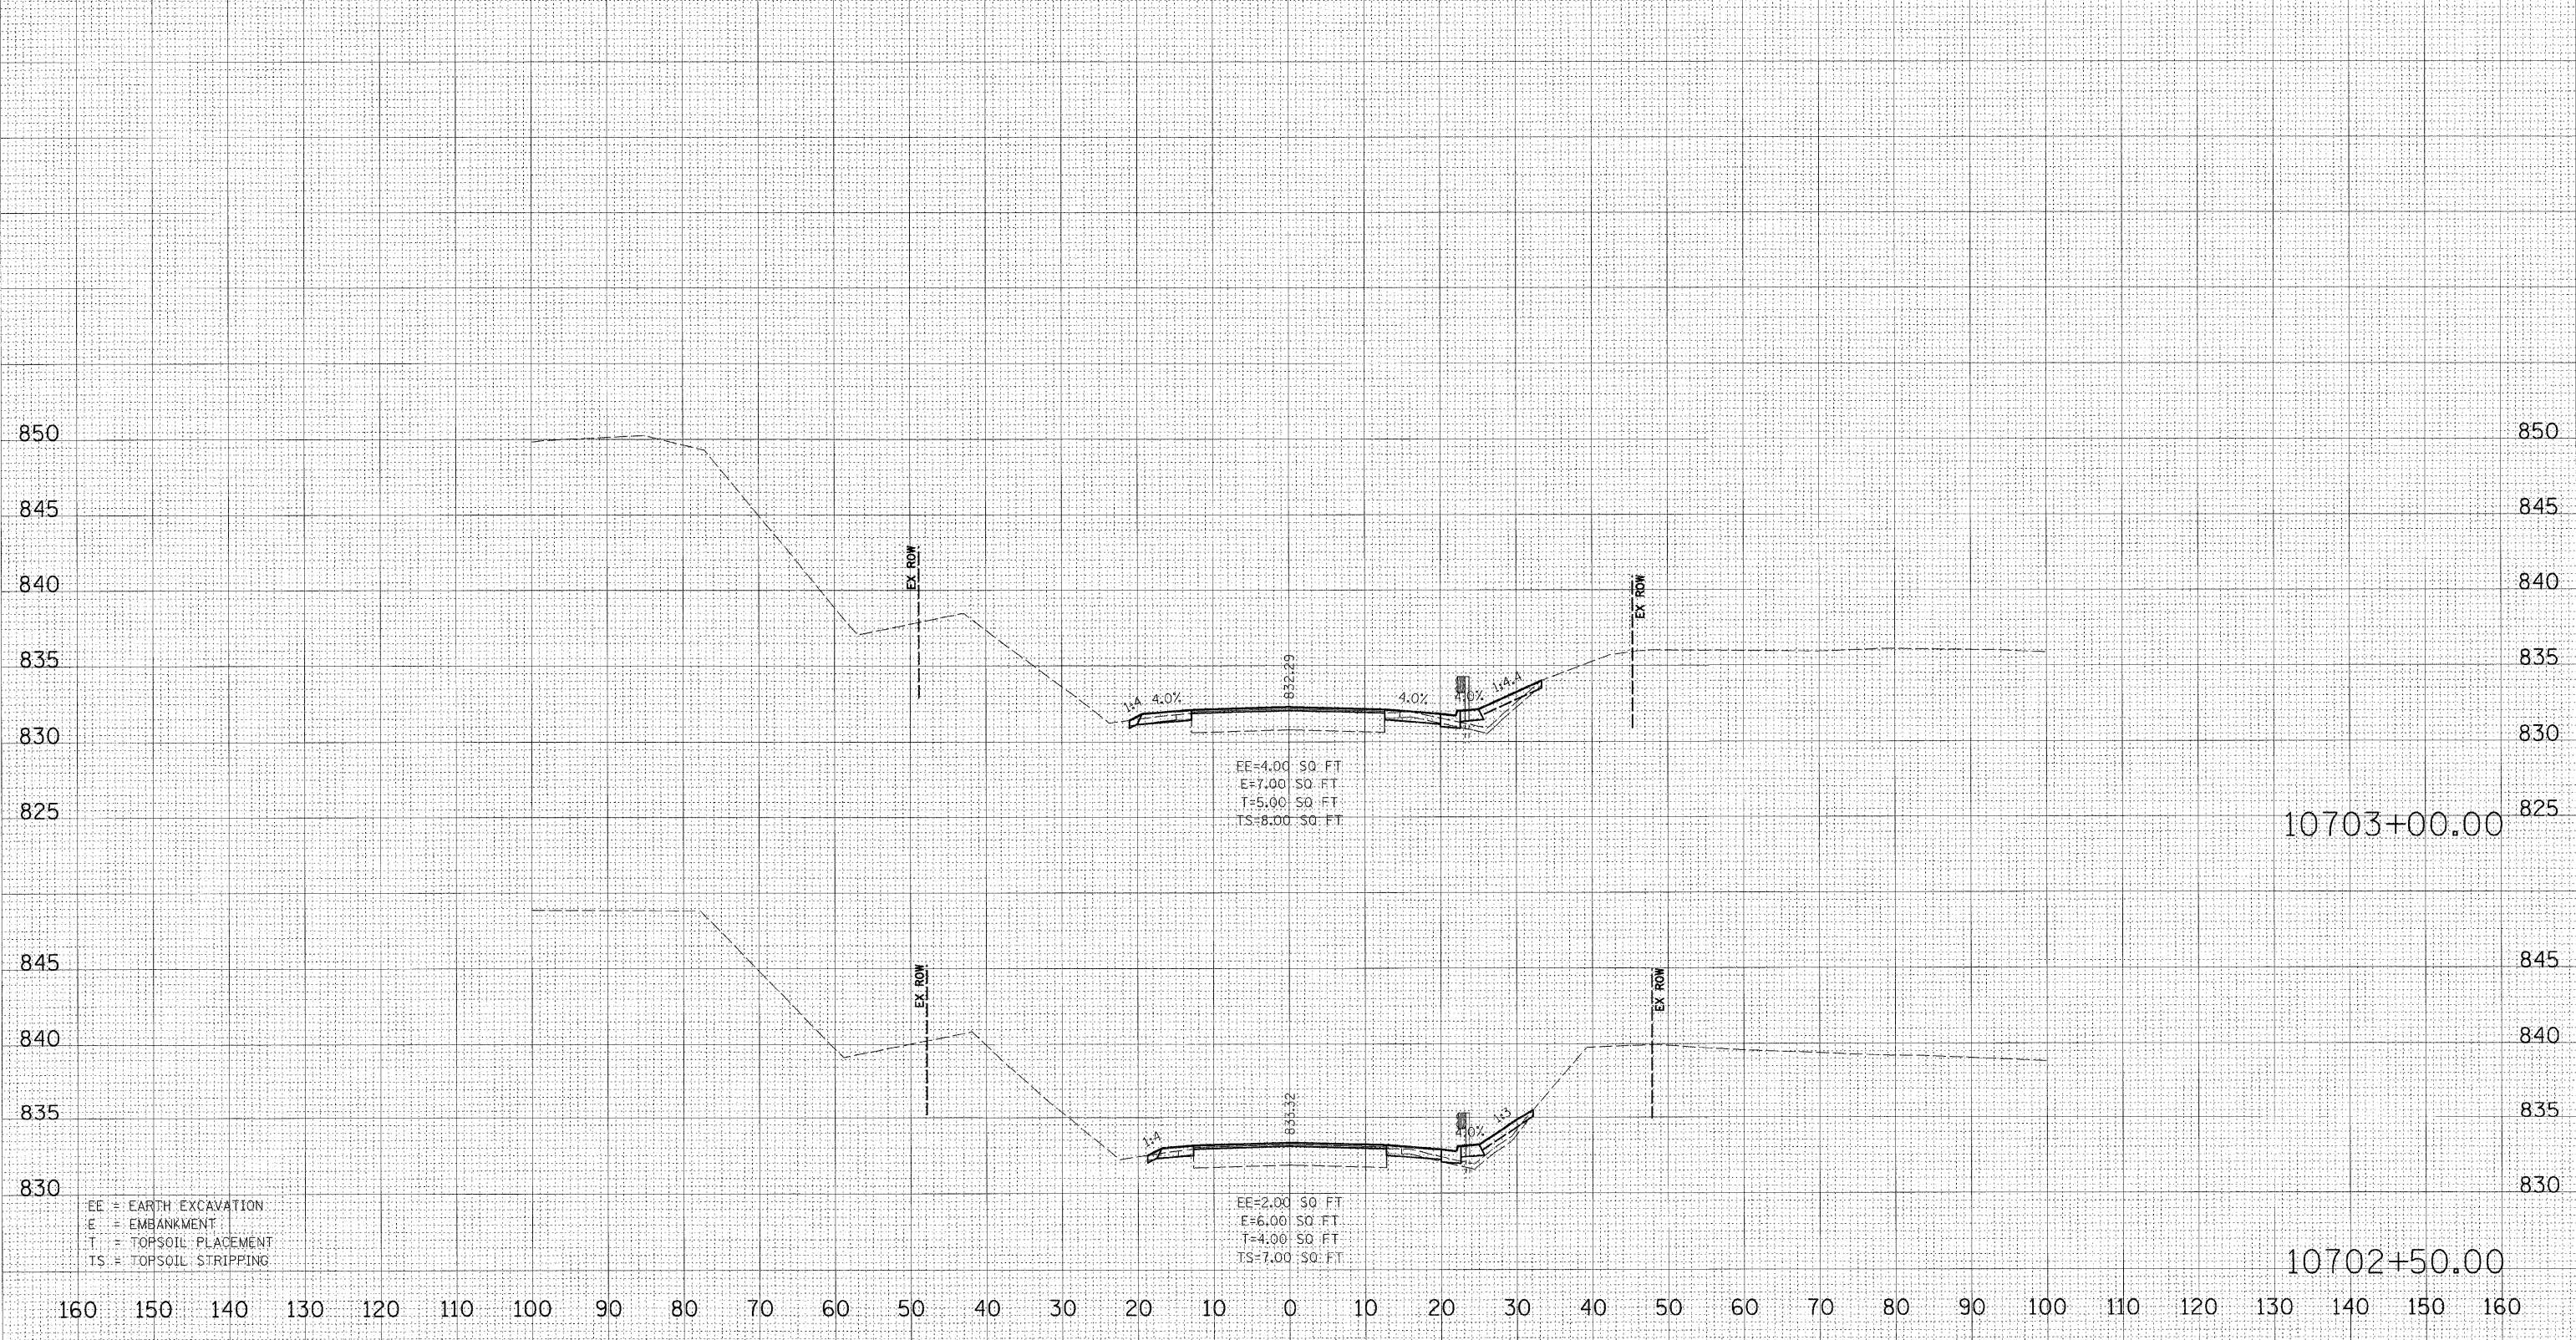

EE=4.00 SQ. FT.  
 E=7.00 SQ. FT.  
 T=5.00 SQ. FT.  
 TS=8.00 SQ. FT.

EE=2.00 SQ. FT.  
 E=6.00 SQ. FT.  
 T=4.00 SQ. FT.  
 TS=7.00 SQ. FT.

EE = EARTH EXCAVATION  
 E = EMBANKMENT  
 T = TOPSOIL PLACEMENT  
 IS = TOPSOIL STRIPPING

10703+00.00

10702+50.00

160 150 140 130 120 110 100 90 80 70 60 50 40 30 20 10 0 10 20 30 40 50 60 70 80 90 100 110 120 130 140 150 160

FINAL SURVEY	BY	DATE
NO. _____		
NOTE BOOK		
AREAS CHECKED		

ORIGINAL SURVEY	BY	DATE
NO. _____		
NOTE BOOK		
AREAS CHECKED		

PLOT DATE = 3/2/2009  
 FILE NAME = K:\111RS\BR01\1 75-3p east\cedd\Gha\35850.dwg  
 PLOT SCALE = 1:10  
 MODEL NAME = XS.SHEET\_4