


F.A. RTE.	SECTION	COUNTY	TOTAL SHEETS	SHEET NO.
505	**	*	335	216
STA. 10706+27.53		TO STA. 10706+50.00		
FED. ROAD DIST. NO.		ILLINOIS FED. AID PROJECT		

FINAL SURVEY	SURVEYED	BY	DATE
NOTE BOOK	TEMP. DATE		
	AREAS CHECKED		
	AREAS CHECKED		

ORIGINAL SURVEY	SURVEYED	BY	DATE
NOTE BOOK	TEMP. DATE		
	AREAS CHECKED		
	AREAS CHECKED		

PLOT DATE = 3/2/2009  
 FILE NAME = I:\111RS-1\111BR-1\75\_3p\_0001\0001.dwg  
 PLOT SCALE = 1/10  
 PLOT NAME = XS.SHEET\_8  
 MODEL

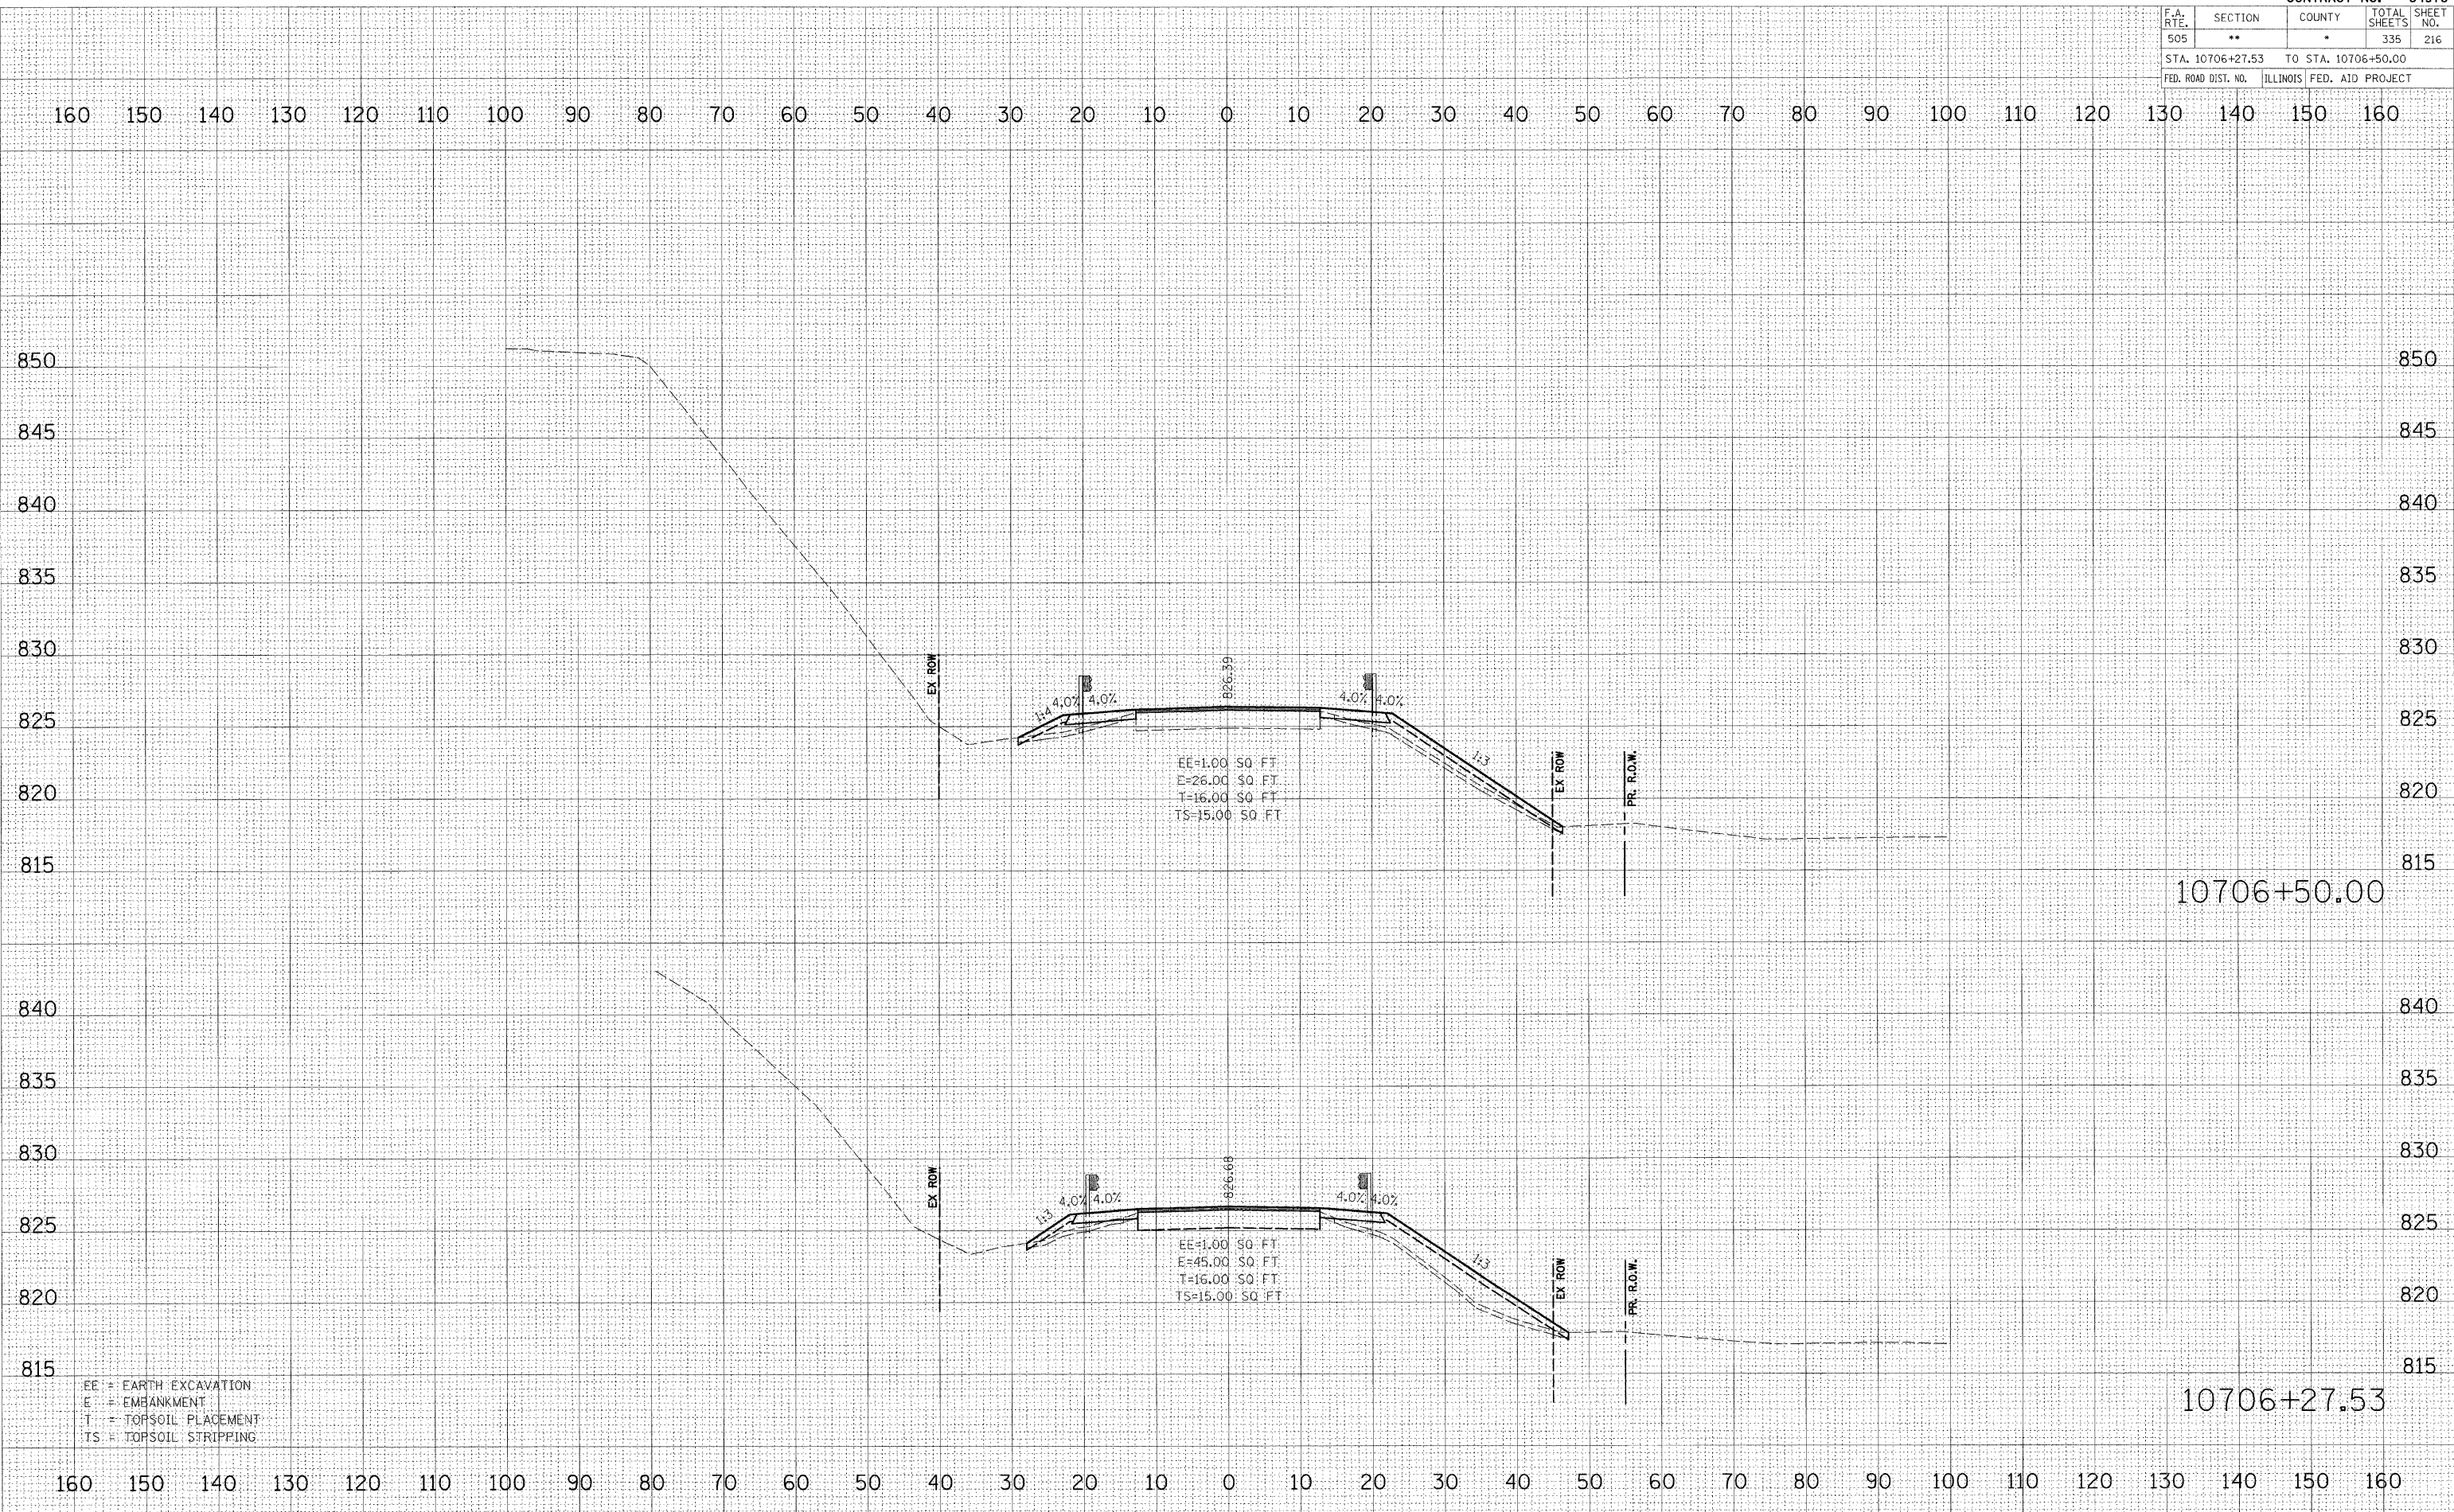

EE = EARTH EXCAVATION  
 E = EMBANKMENT  
 T = TOPSOIL PLACEMENT  
 TS = TOPSOIL STRIPPING