


F.A. RTE.	SECTION	COUNTY	TOTAL SHEETS	SHEET NO.
505	**	*	335	218
STA. 10707+50.00		TO STA. 10707+50.00		
FED. ROAD DIST. NO.	ILLINOIS	FED. AID PROJECT		

FINAL SURVEY	DATE
NOTE BOOK	BY
NO.	
SURVEYED	DATE
TEMPLATE	BY
AREAS	
CHECKED	

ORIGINAL SURVEY	DATE
NOTE BOOK	BY
NO.	
SURVEYED	DATE
TEMPLATE	BY
AREAS	
CHECKED	

PLOT DATE = 3/2/2009
 FILE NAME = s:\111rs\680\1 75_3p_eas\cadd\ge\106801.dwg
 SCALE = 1"=10'
 PLOT DATE = 3/2/2009
 PLOT BY = X.S.SHEET.10

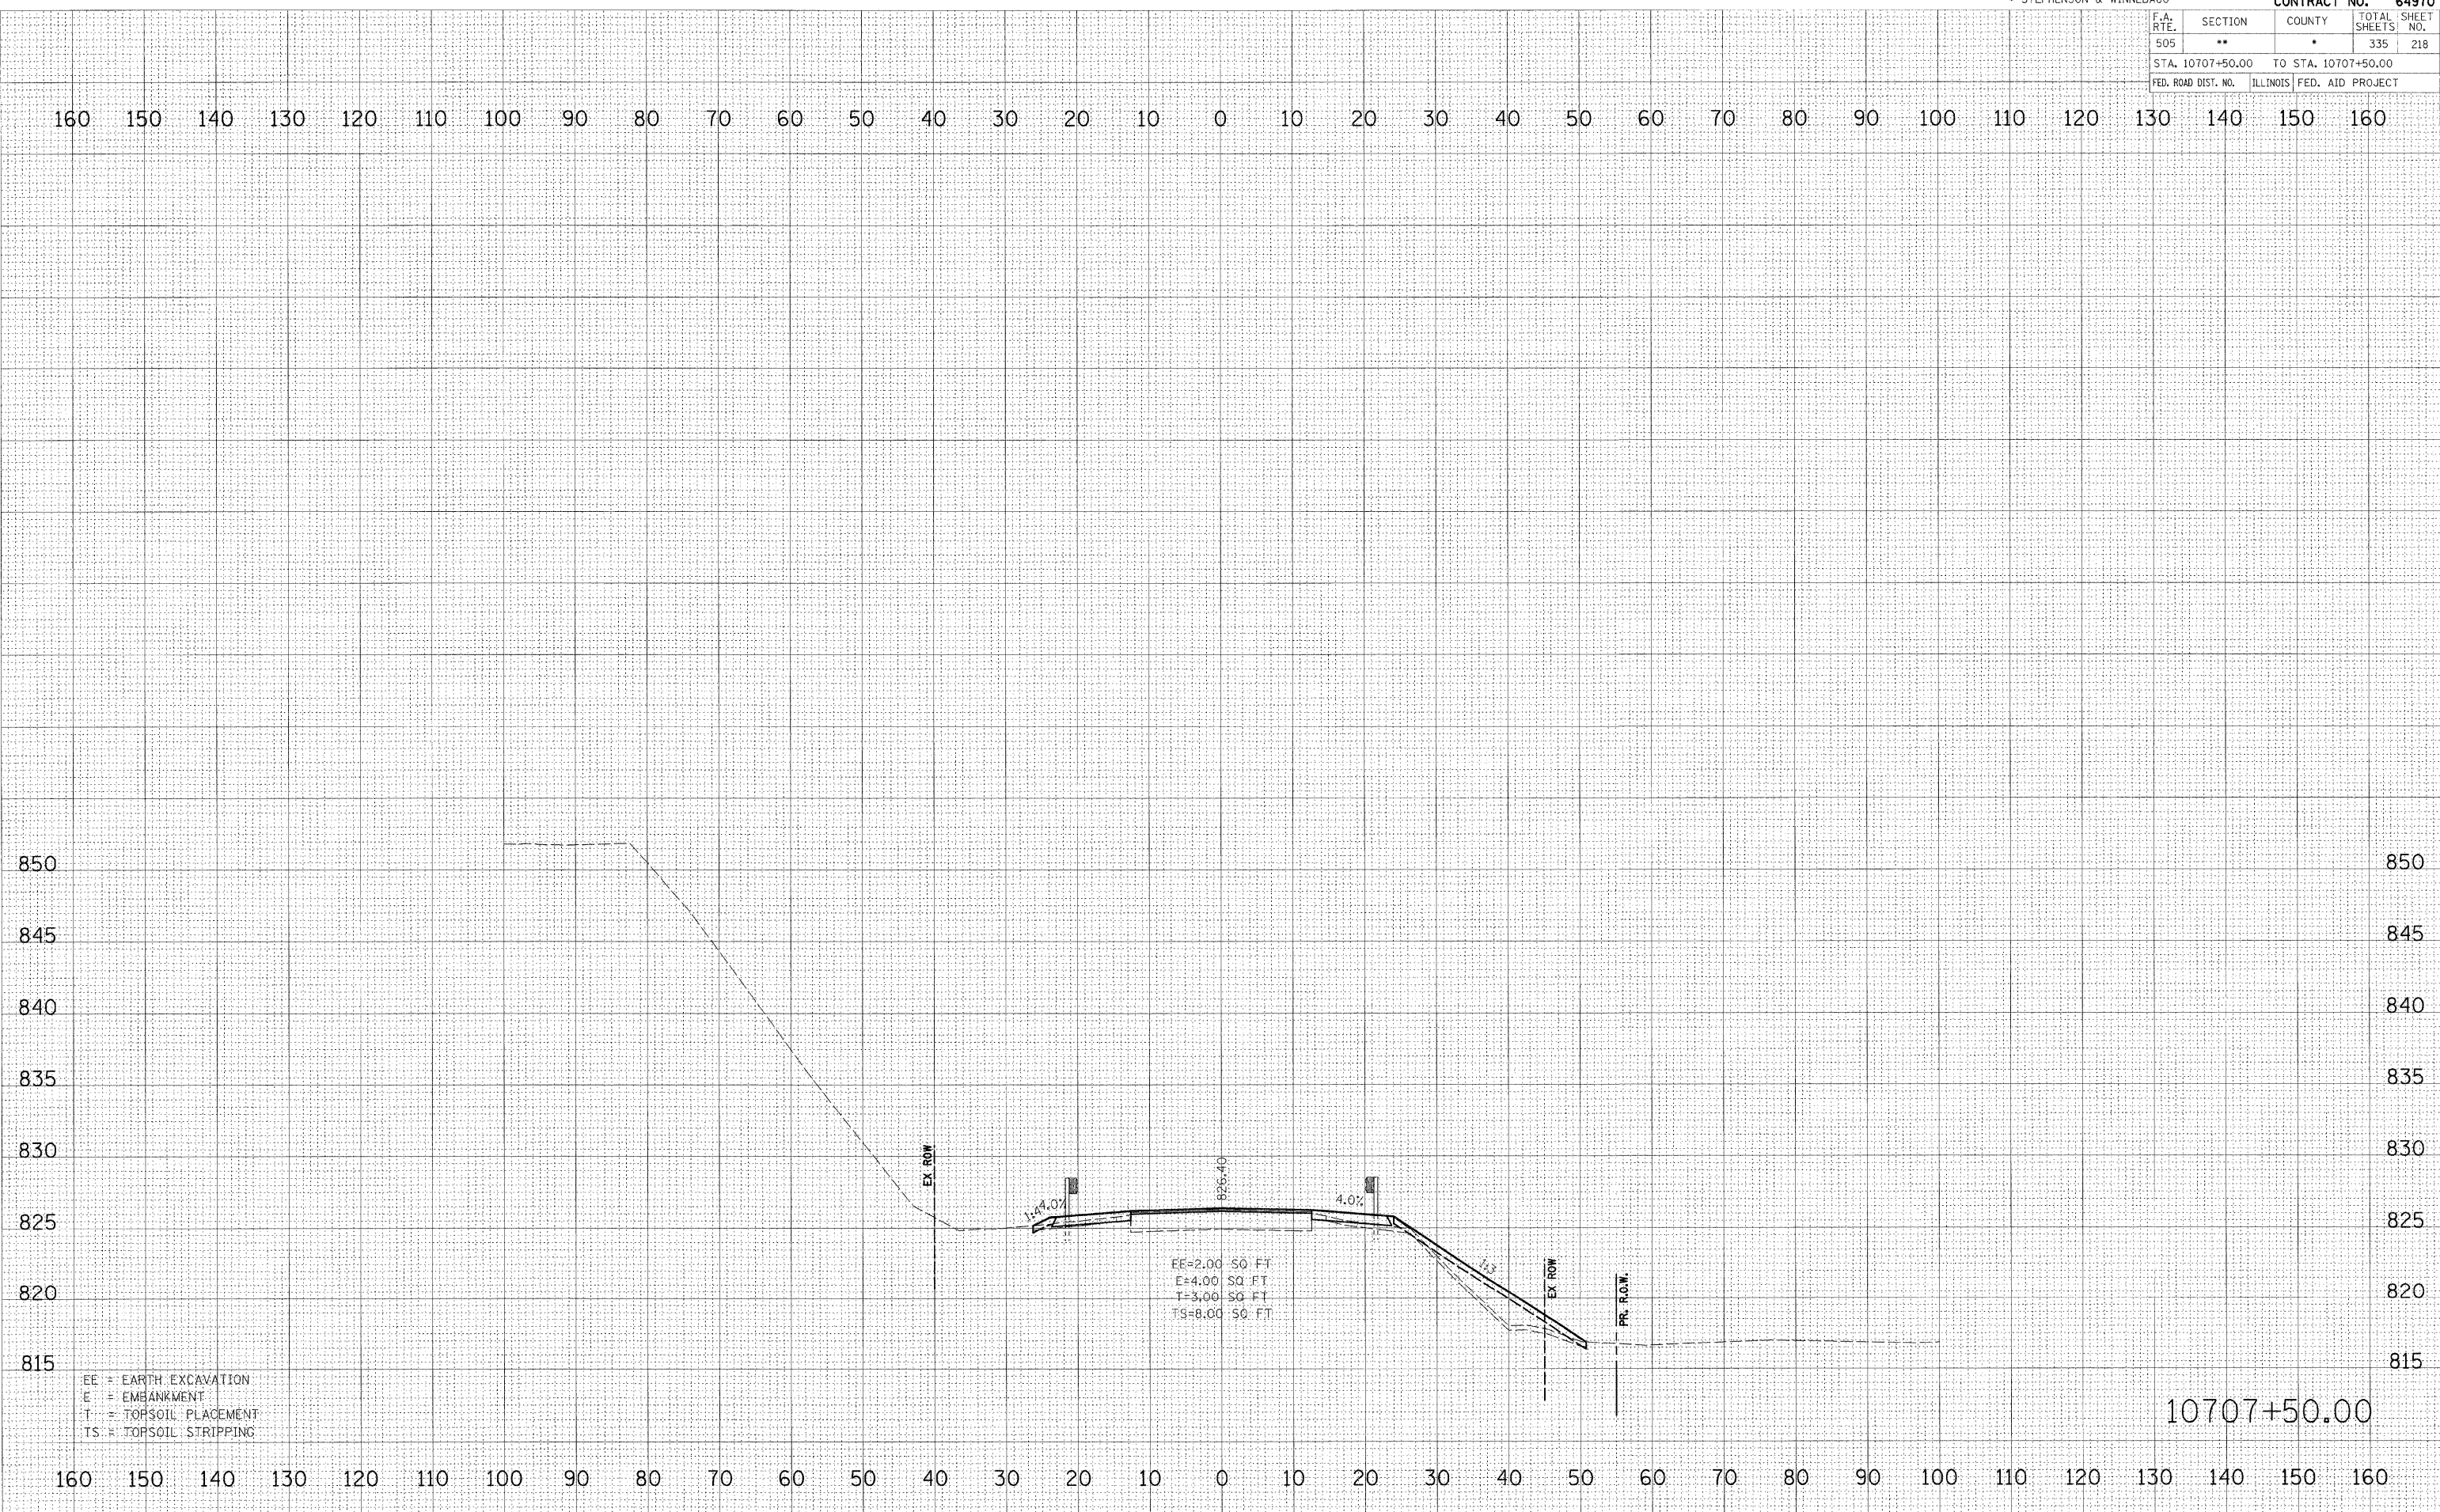

10707+50.00