


F.A. RTE.	SECTION	COUNTY	TOTAL SHEETS	SHEET NO.
505	**	*	335	220
STA. 10708+50.00		TO STA. 10708+50.00		
FED. ROAD DIST. NO.		ILLINOIS FED. AID PROJECT		

160 150 140 130 120 110 100 90 80 70 60 50 40 30 20 10 0 10 20 30 40 50 60 70 80 90 100 110 120 130 140 150 160

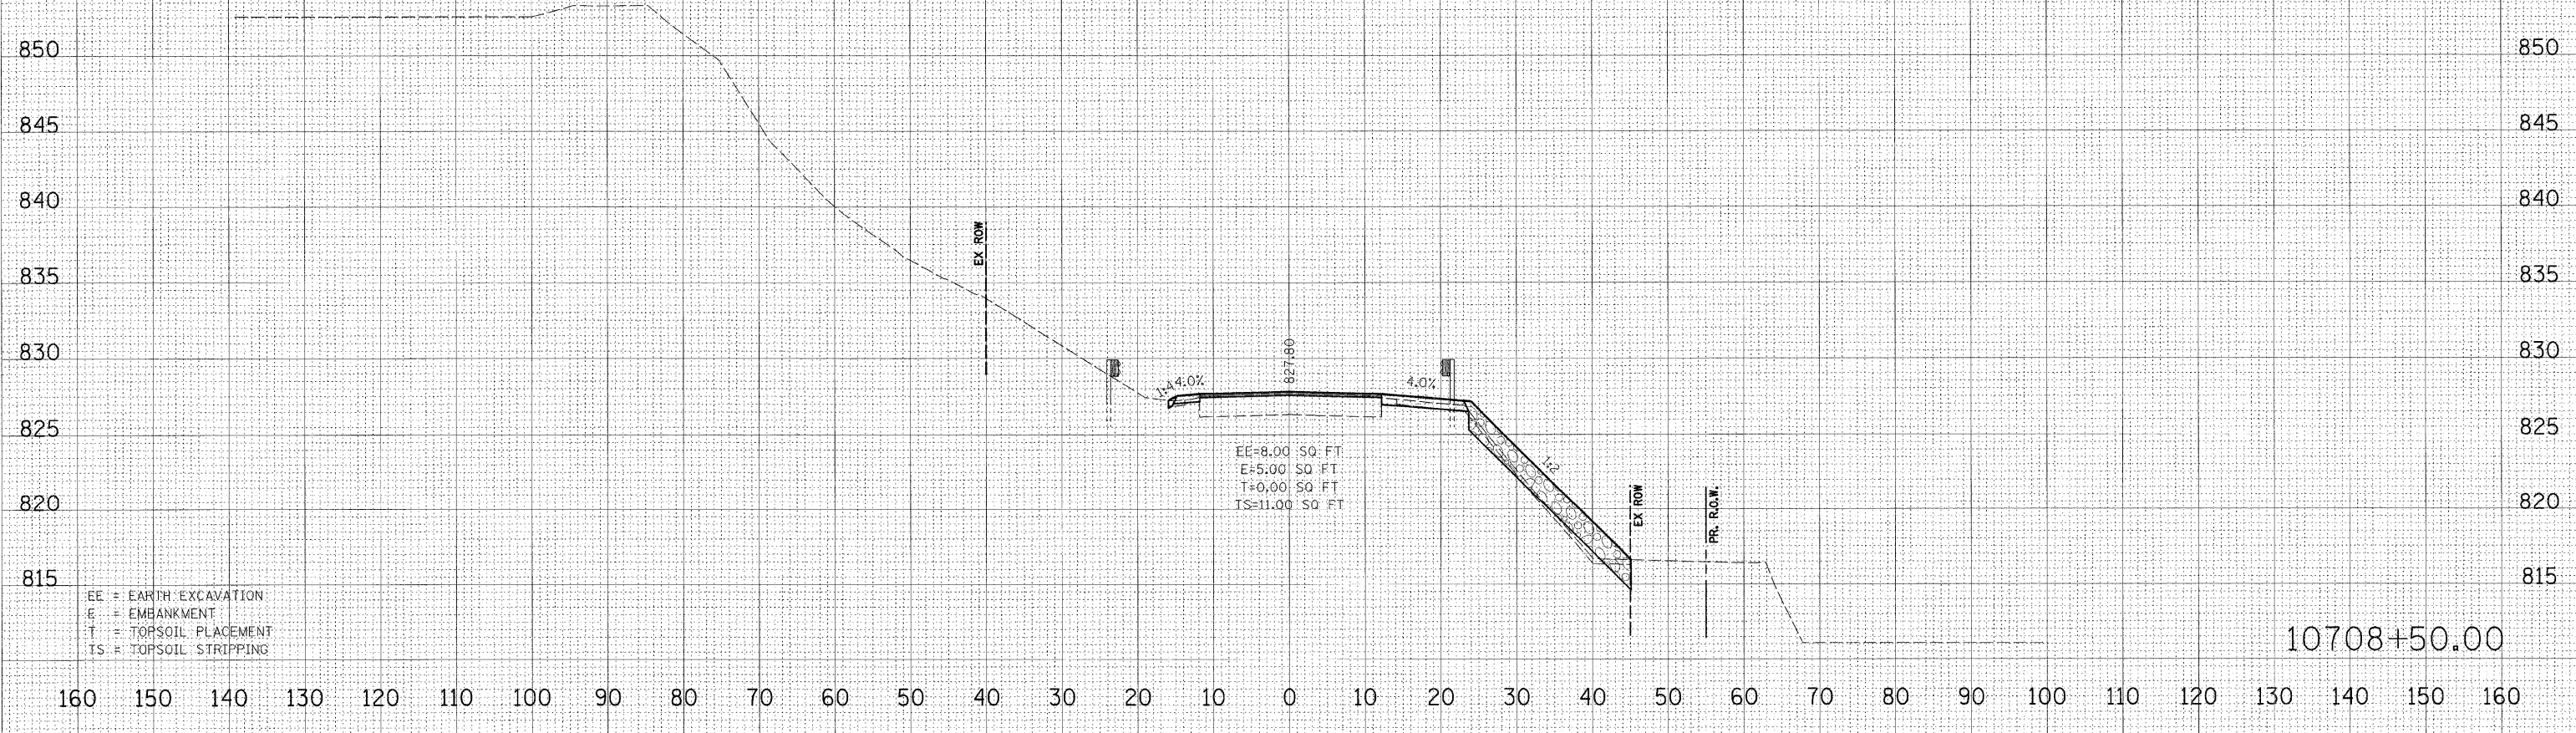

FINAL SURVEY	BY	DATE
SURVEYED		
NOTE BOOK		
AREAS CHECKED		
NO.		

ORIGINAL SURVEY	BY	DATE
SURVEYED		
NOTE BOOK		
AREAS CHECKED		
NO.		

PLOT DATE = 3/2/2009  
 FILE NAME = K:\11195900\1 75.3p eastAcad\Geo\10708+50.00\10708+50.00.dgn  
 SCALE = 1"=10'  
 USER = JWH  
 MODEL = XS.SHEET.12