


FINAL SURVEY	BY	DATE
NOTE BOOK NO.		
AREAS CHECKED		

ORIGINAL SURVEY	BY	DATE
NOTE BOOK NO.		
AREAS CHECKED		

PLOT DATE = 3/2/2009  
 FILE NAME = H:\11195800\1175\_3p\_ess\cadd\cso\10709+50.00\1175\_3p\_ess\1175\_3p\_ess.dwg  
 SCALE = 1" = 10'  
 USER NAME = JTB  
 MODEL = XS\_SHEET\_14

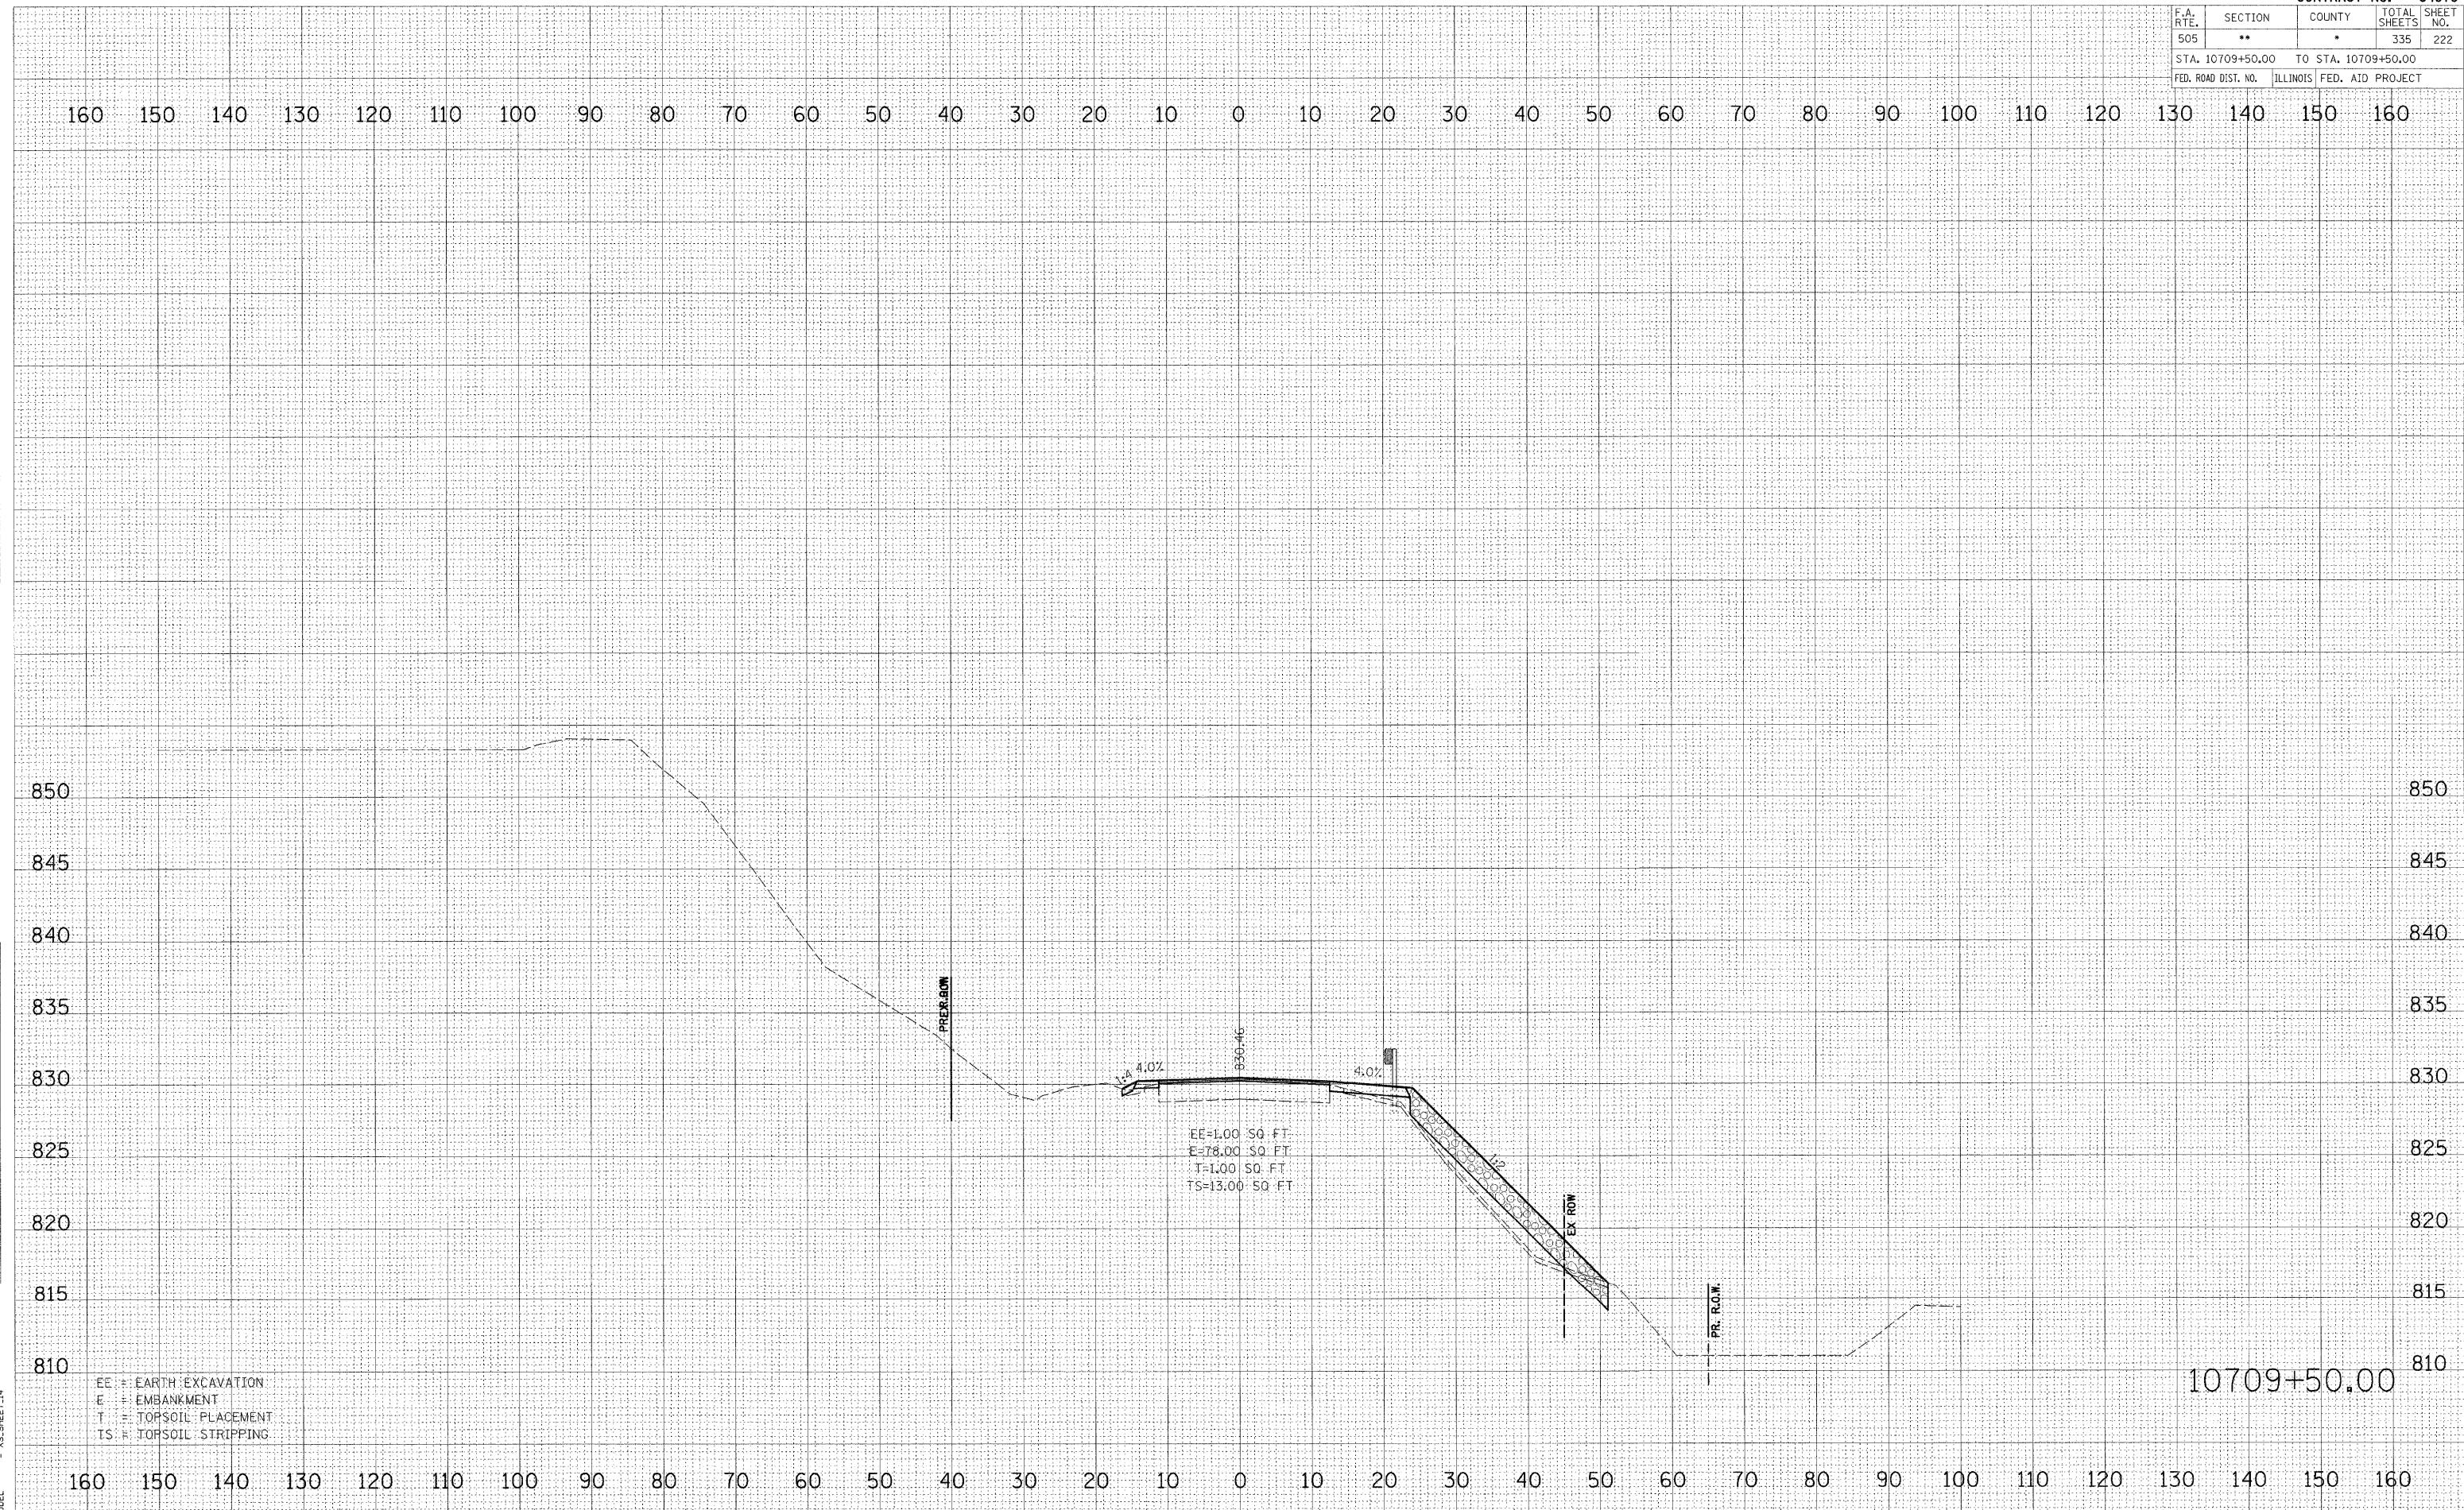

10709+50.00