


F.A. RTE.	SECTION	COUNTY	TOTAL SHEETS	SHEET NO.
505	**	*	335	224
STA. 10710+41.93		TO STA. 10710+41.93		
FED. ROAD DIST. NO.		ILLINOIS FED. AID PROJECT		

160 150 140 130 120 110 100 90 80 70 60 50 40 30 20 10 0 10 20 30 40 50 60 70 80 90 100 110 120 130 140 150 160

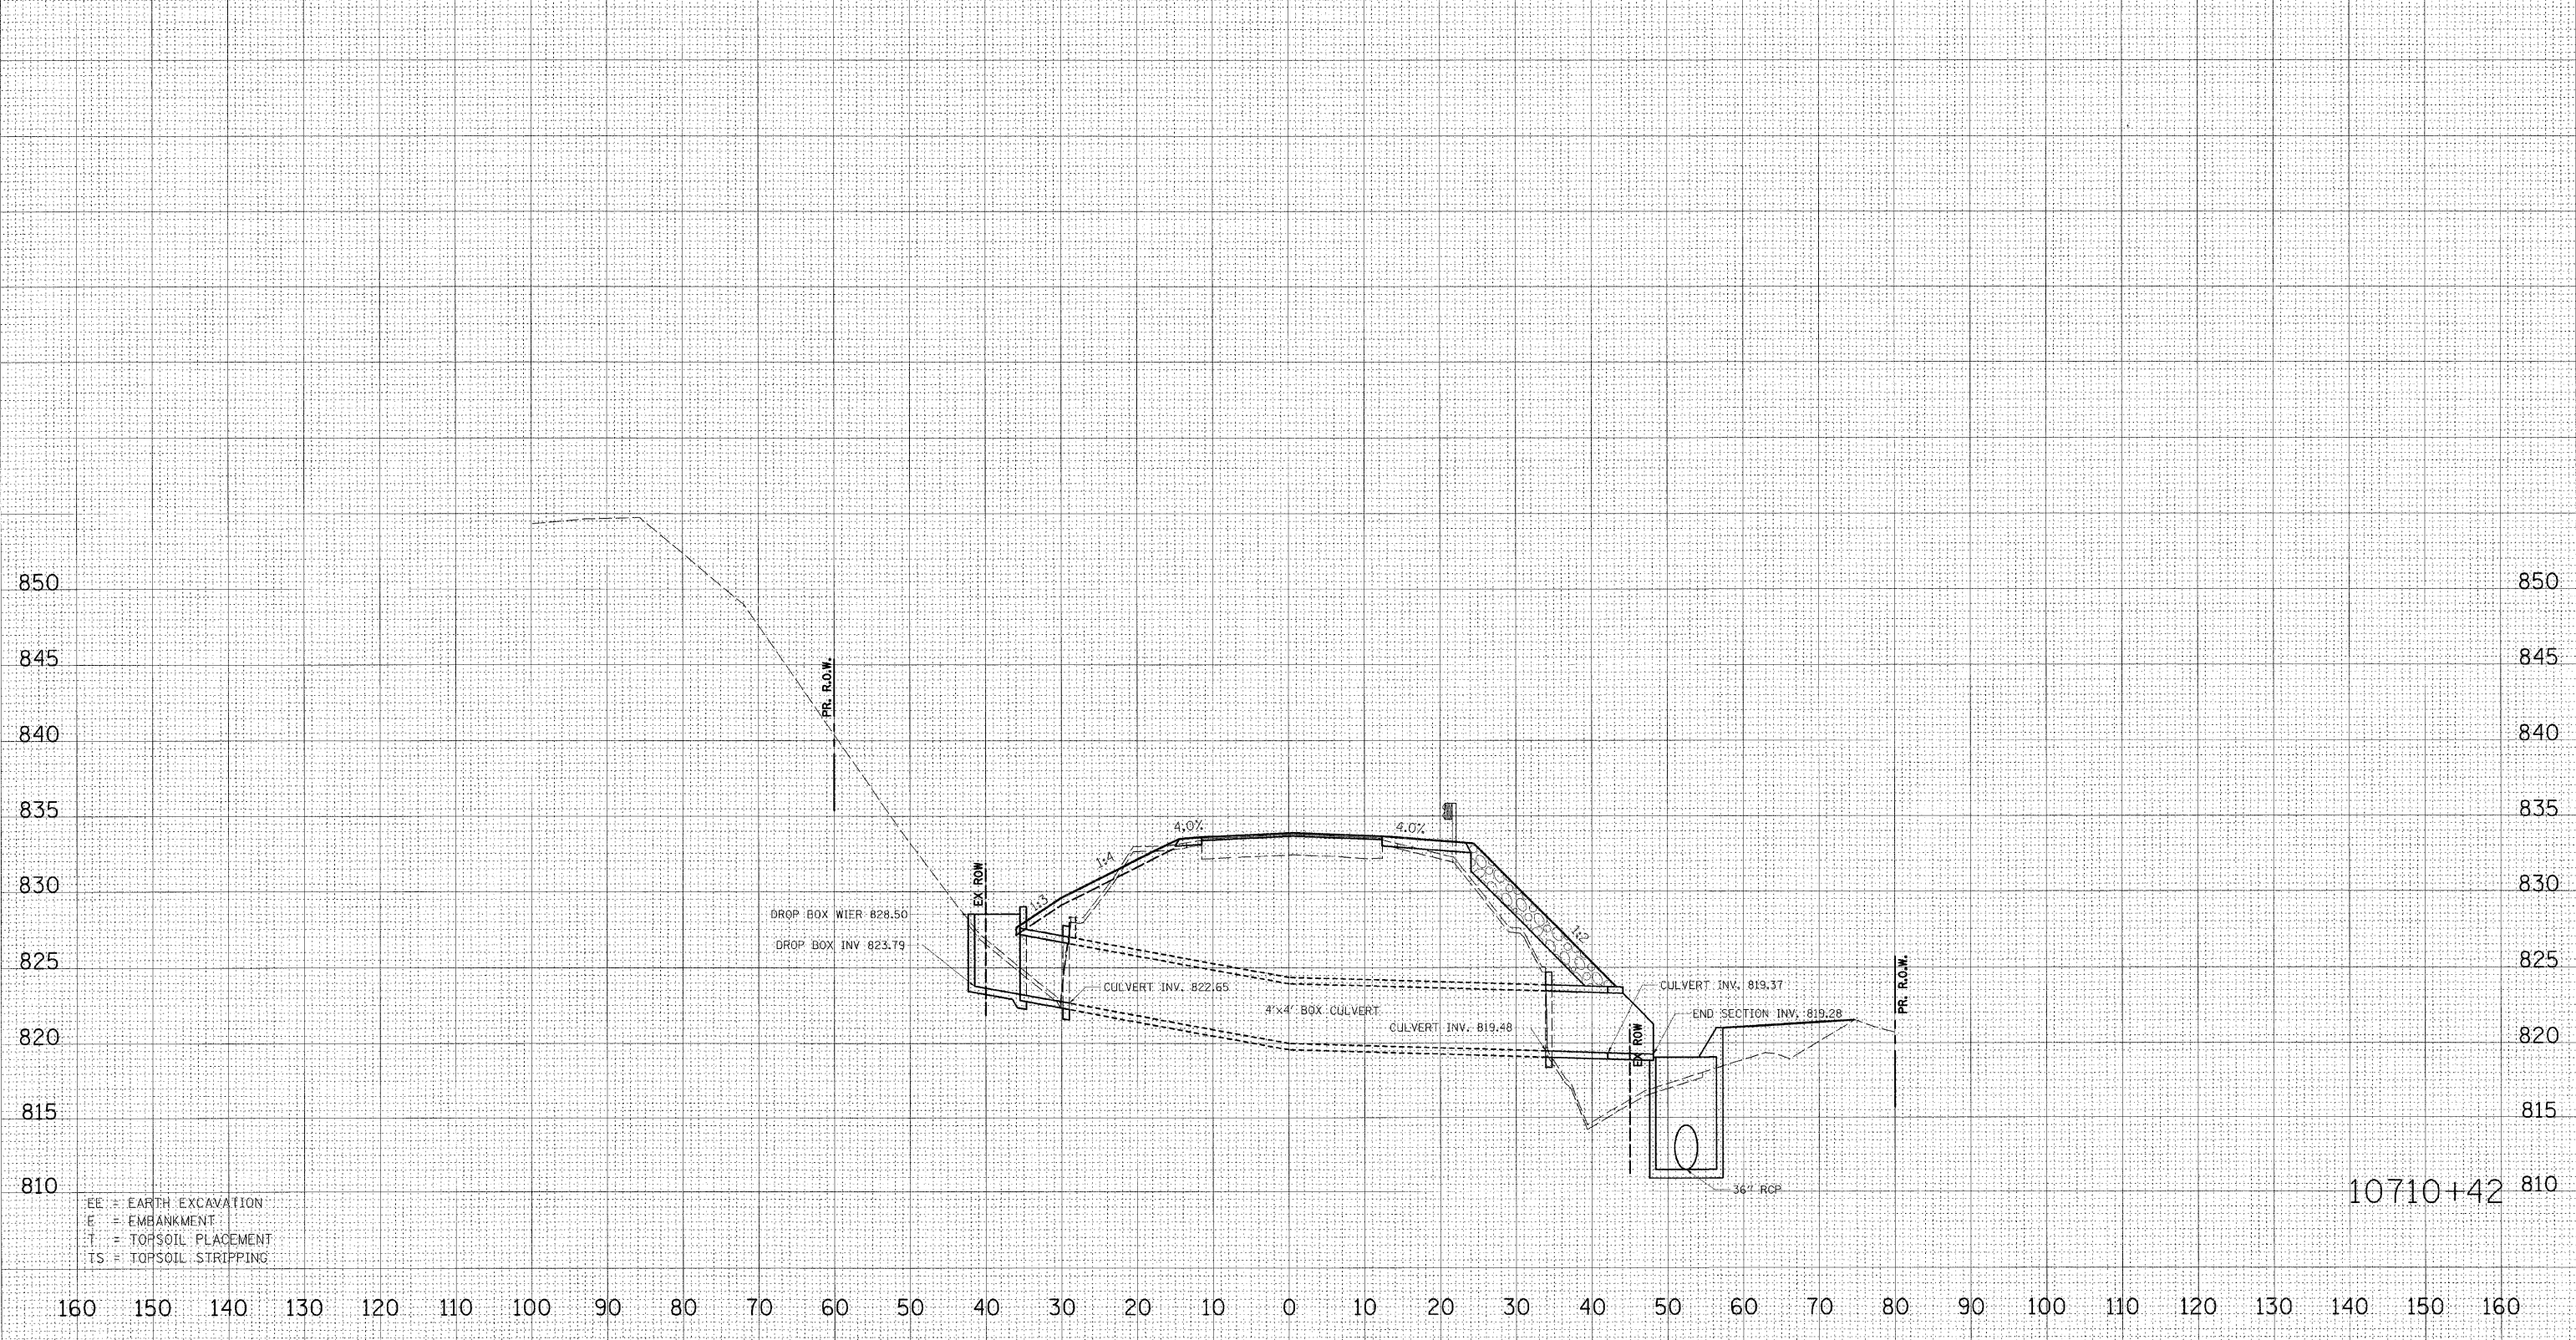

BY	DATE

BY	DATE

PLOT DATE = 3/2/2009
 FILE NAME = K:\11195600\1 75-3p east\cadd\cadd\106601.dwg
 USER NAME = JTB
 MODEL = XS SHEET 16

- EE = EARTH EXCAVATION
- E = EMBANKMENT
- T = TOPSOIL PLACEMENT
- TS = TOPSOIL STRIPPING

10710+42 810