


| | | |
|---------------|----|------|
| FINAL SURVEY | BY | DATE |
| NOTE BOOK NO. | | |
| AREAS CHECKED | | |

| | | |
|-----------------|----|------|
| ORIGINAL SURVEY | BY | DATE |
| NOTE BOOK NO. | | |
| AREAS CHECKED | | |

PLOT DATE = 3/2/2009
 FILE NAME = k:\111RS-1\175-3p_earth\road\chgs\10710+50.dwg
 USER NAME = jhb
 MODEL = XS.SHEET.17

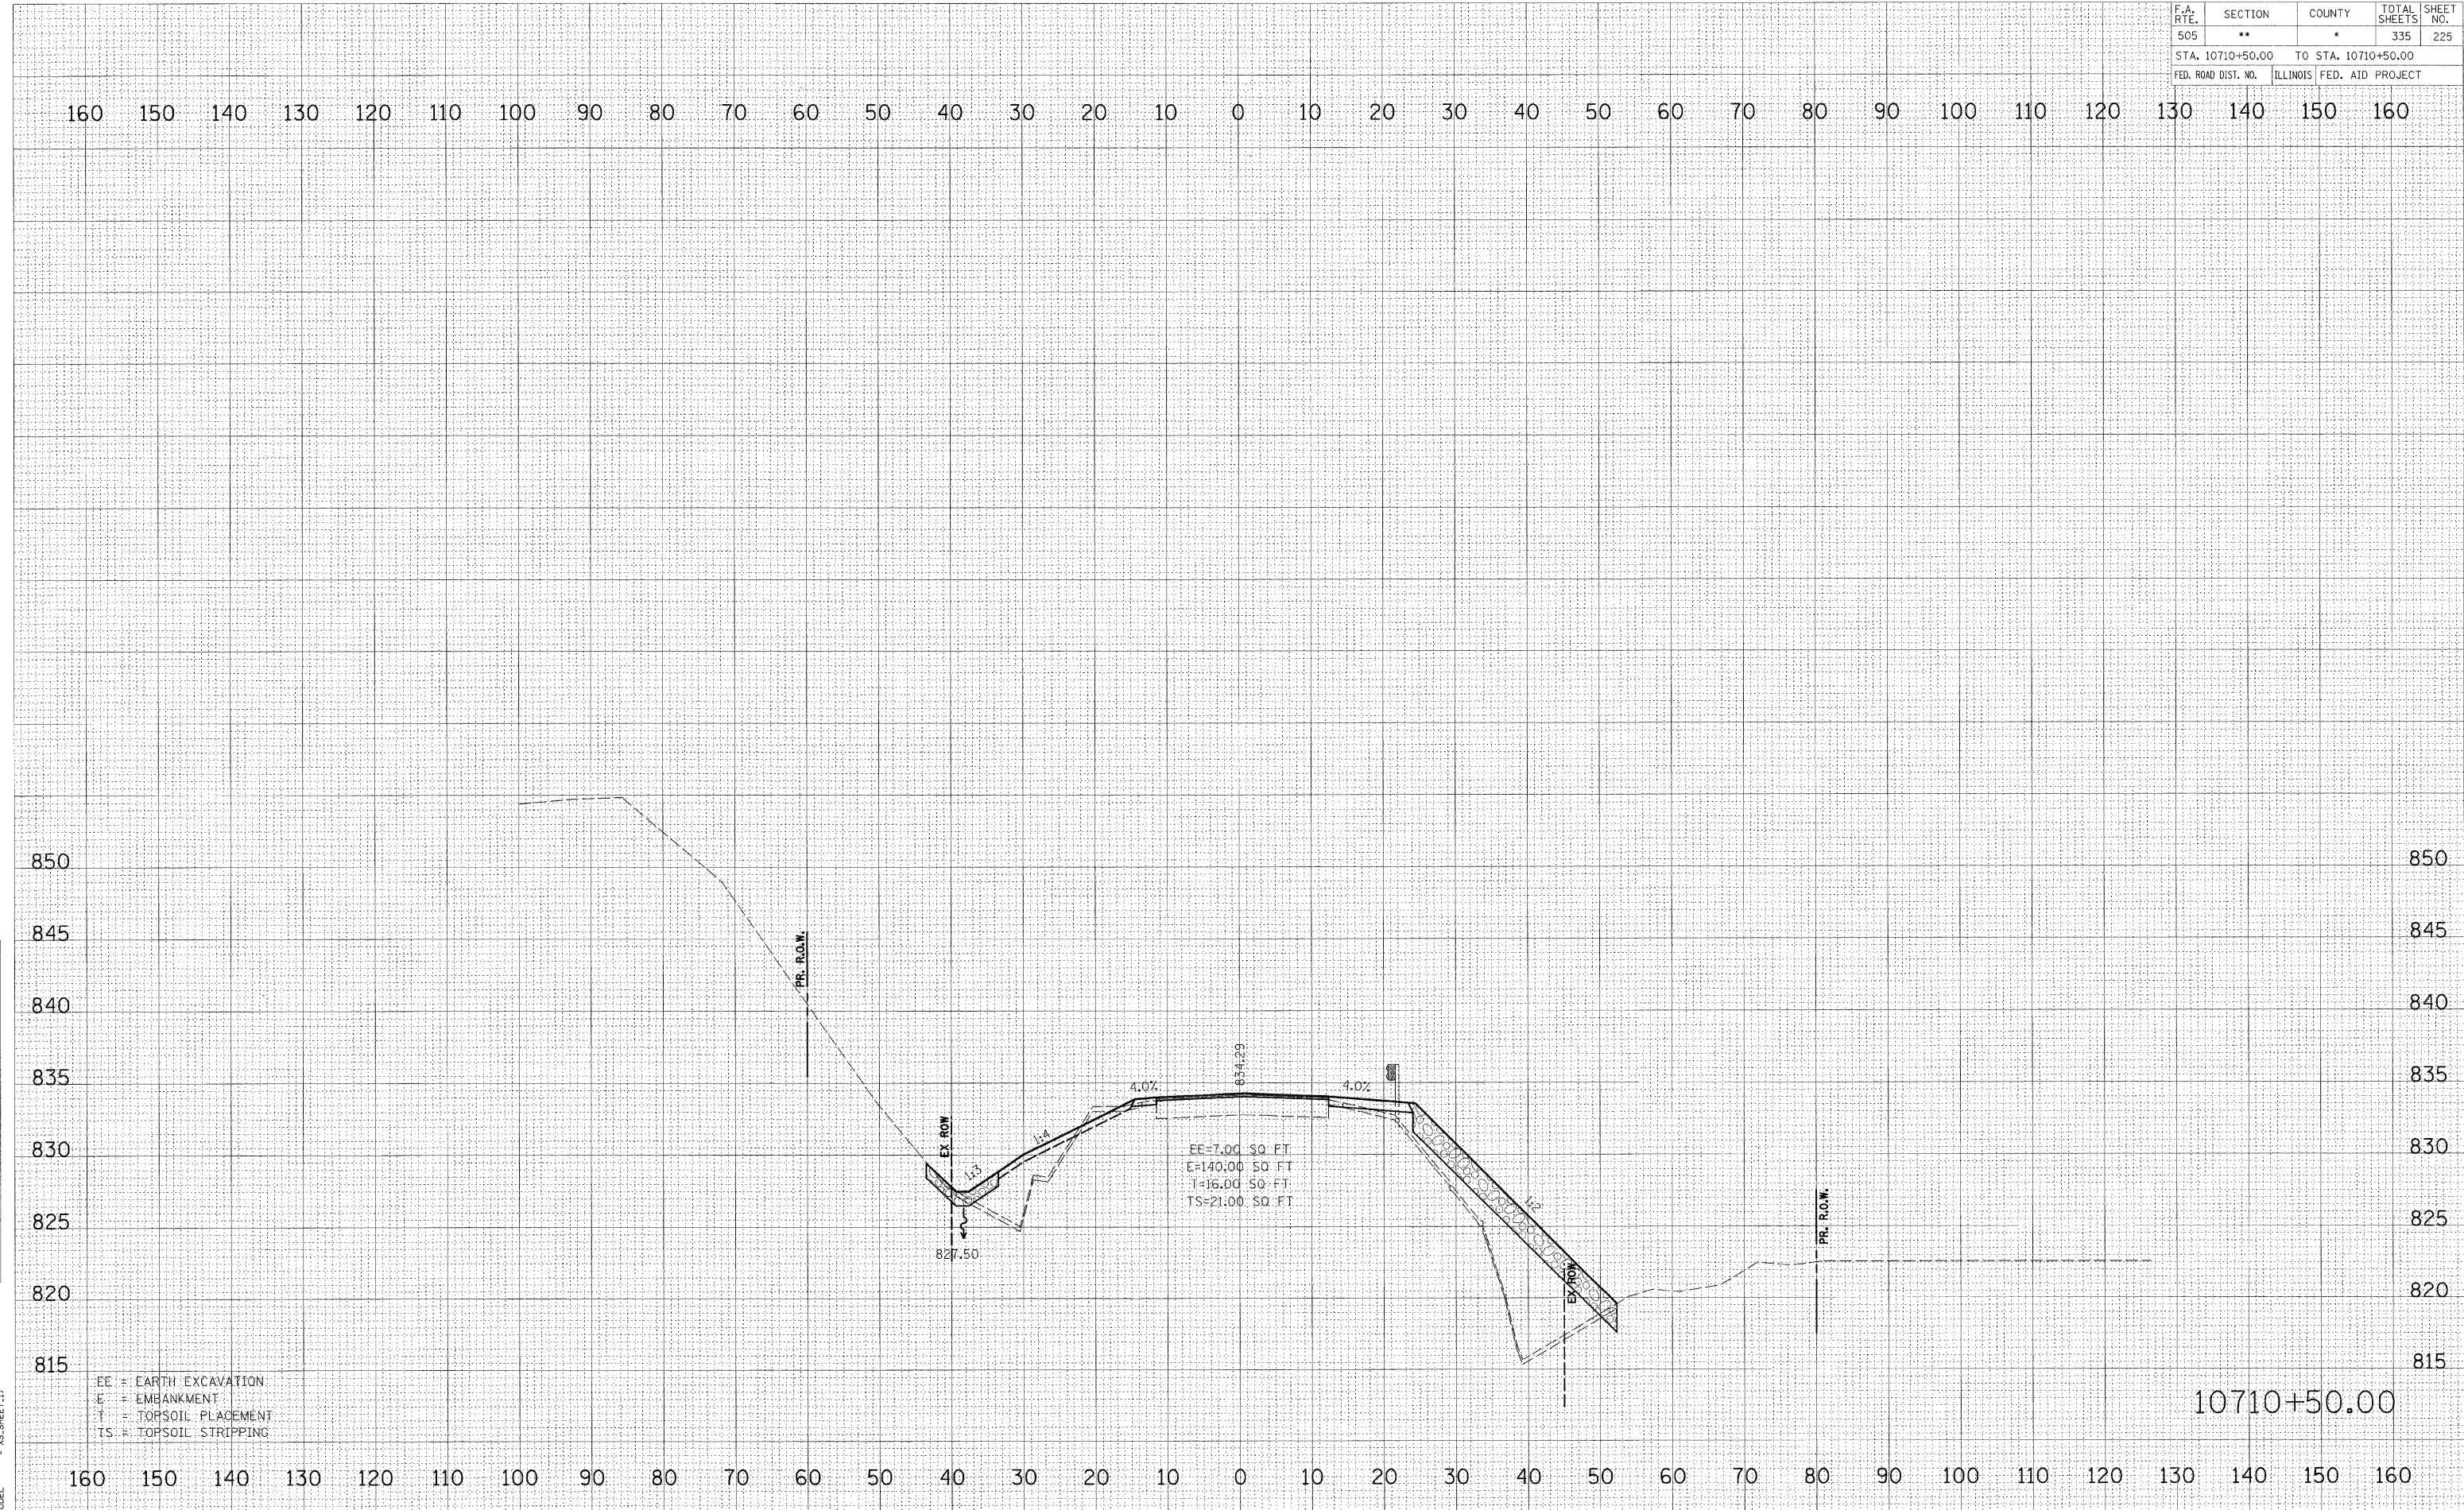

EE = EARTH EXCAVATION
 E = EMBANKMENT
 T = TOPSOIL PLACEMENT
 TS = TOPSOIL STRIPPING

10710+50.00